



| F.A.P. RTE.               | SECTION               | COUNTY                    | TOTAL SHEETS | SHEET NO. |
|---------------------------|-----------------------|---------------------------|--------------|-----------|
| 809                       | (133,134)RS-4,135RS-5 | ST. CLAIR, MONROE         | 252          | 51        |
| STA. _____                |                       | TO STA. _____             |              |           |
| FED. ROAD DIST. NO. _____ |                       | ILLINOIS FED. AID PROJECT |              |           |

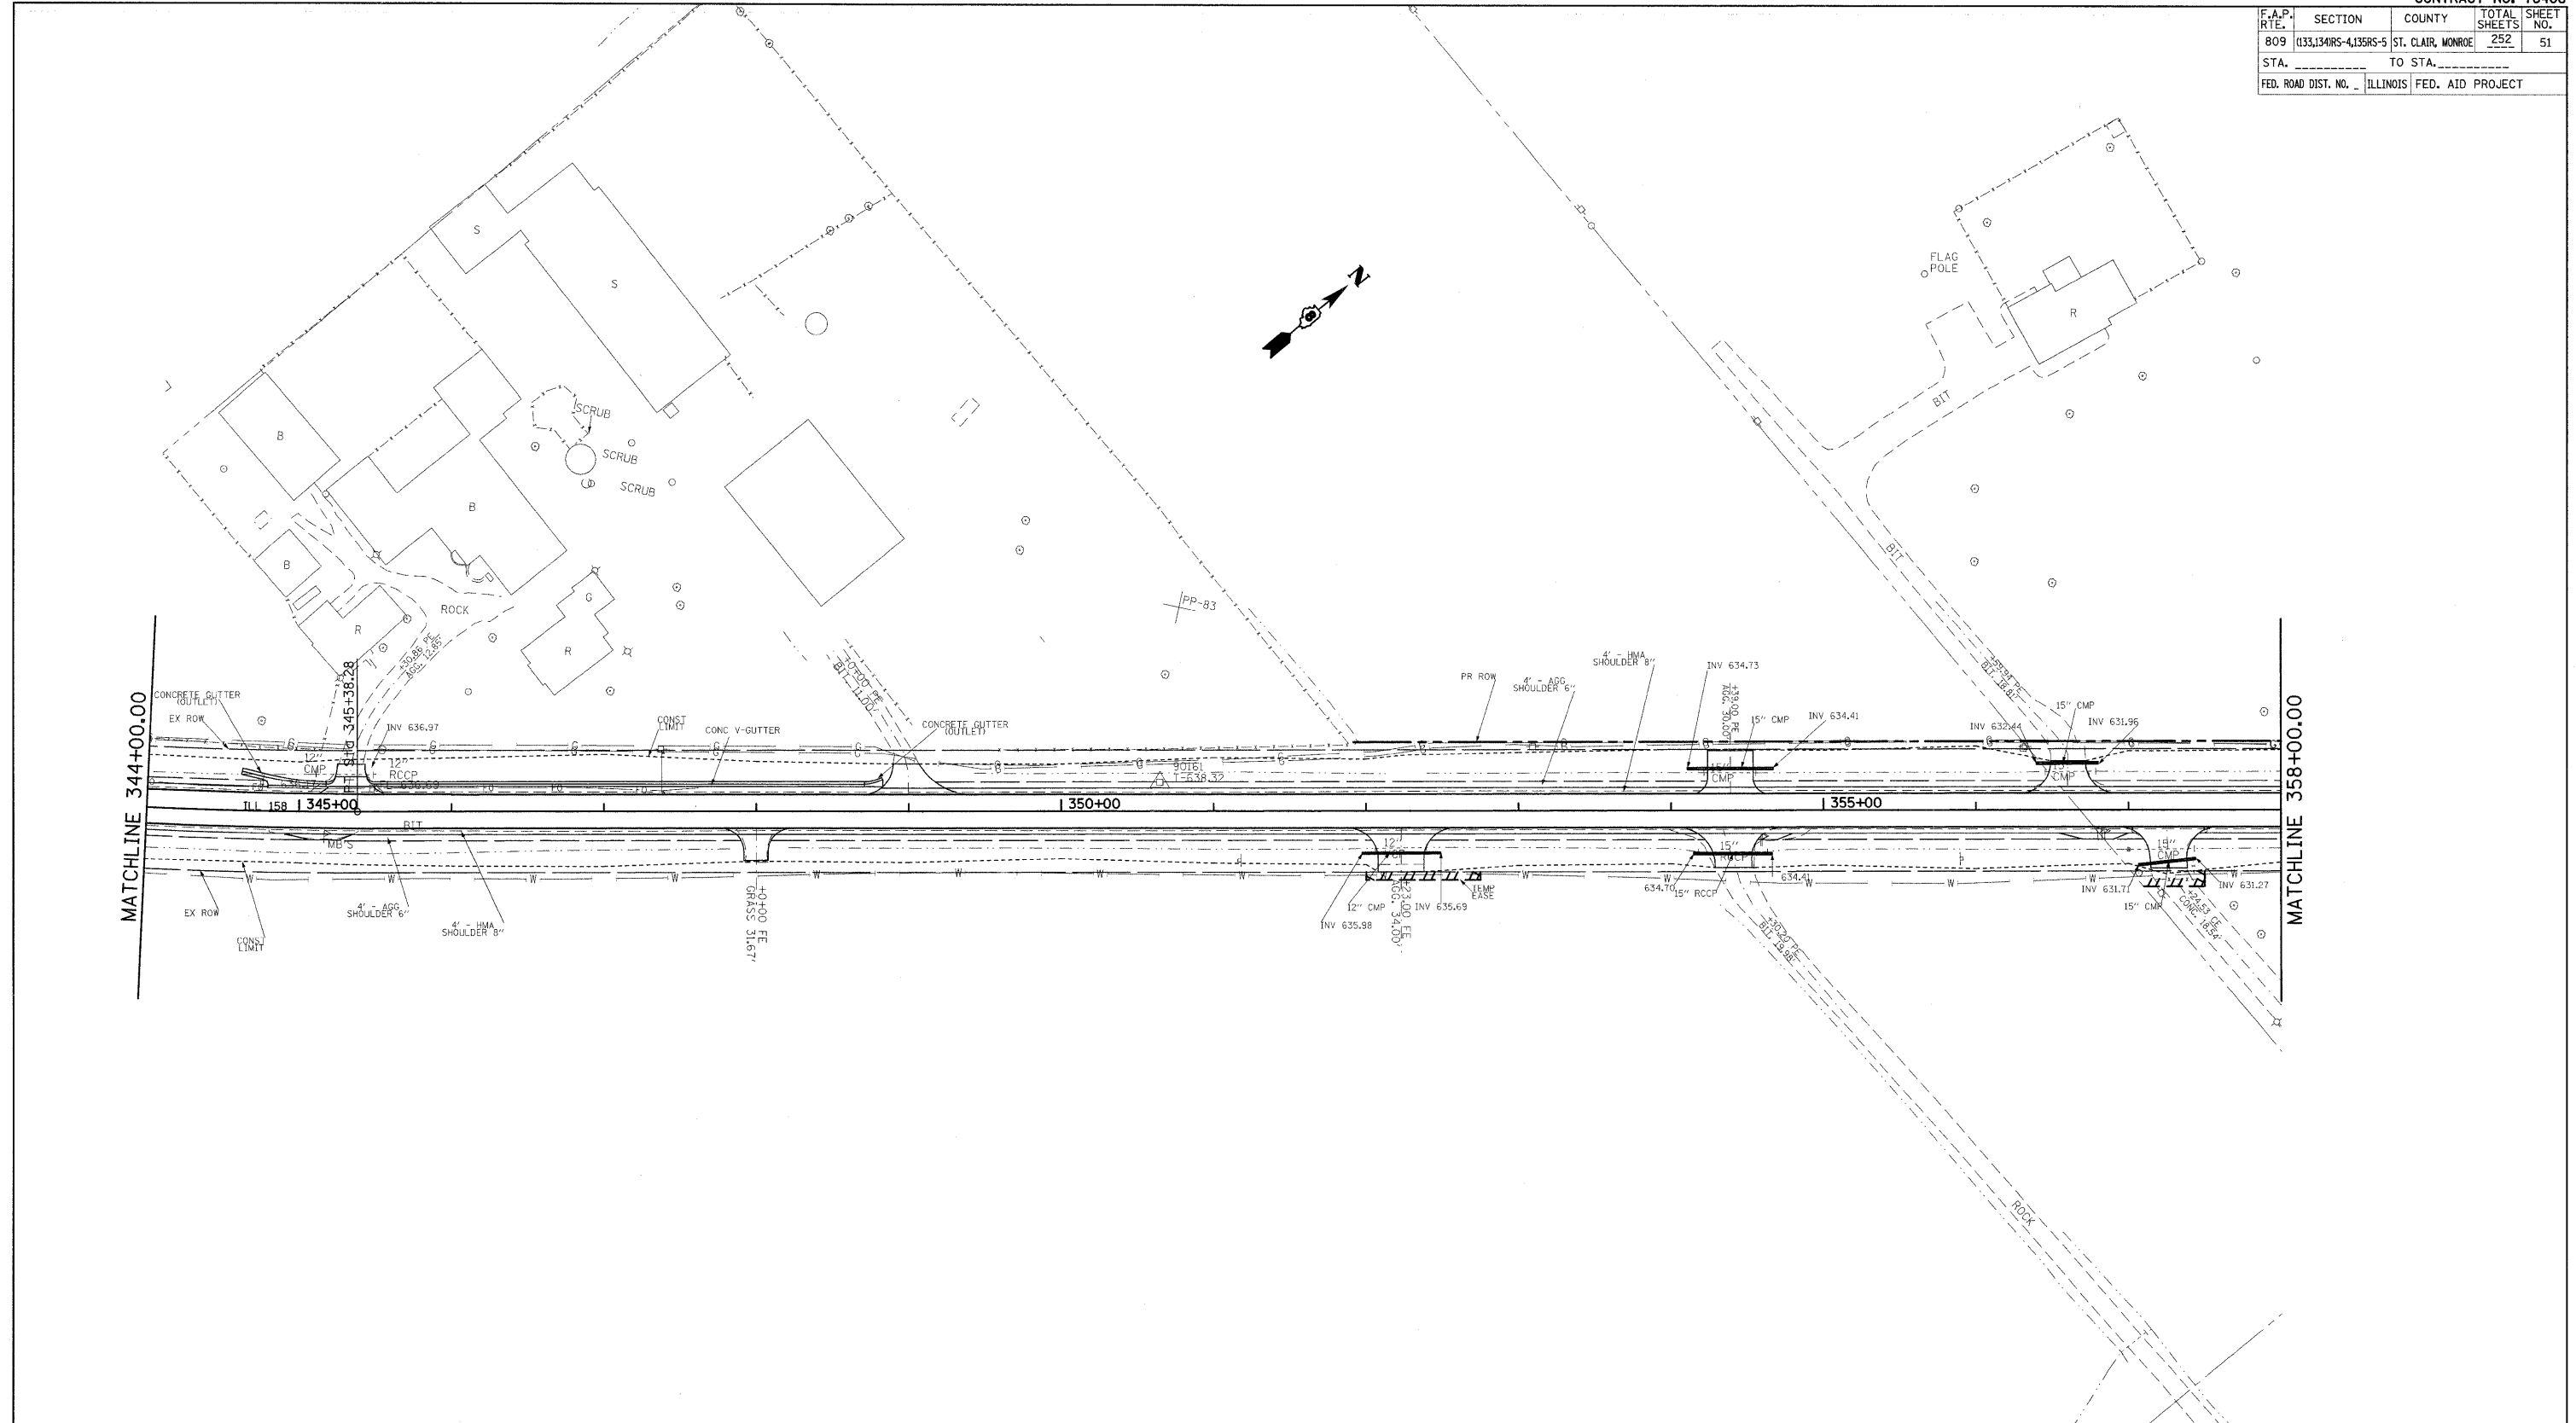

PLOT DATE = #DATE\*  
 FILE NAME = #FILE#\*  
 PLOT SCALE = #SCALE\*  
 USER NAME = #USER#

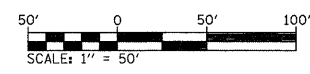

| REVISIONS |      |
|-----------|------|
| NAME      | DATE |
|           |      |
|           |      |
ILLINOIS DEPARTMENT OF TRANSPORTATION  
**PLAN VIEW**  
 FAP ROUTE 809 (IL RTE. 158)  
 SECTION (133, 134)RS-4, 135RS-5  
 ST. CLAIR AND MONROE COUNTY  
 SCALE: VERT. \_\_\_\_\_  
 HORIZ. \_\_\_\_\_  
 DATE \_\_\_\_\_ DRAWN BY \_\_\_\_\_  
 CHECKED BY \_\_\_\_\_