

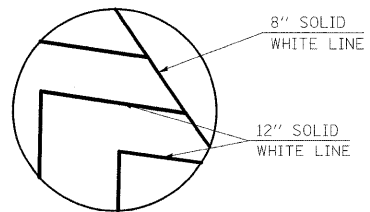


F.A.P. RTE.	SECTION	COUNTY	TOTAL SHEETS	SHEET NO.
809	(133,134)RS-4,135RS-5	ST. CLAIR, MONROE	252	58
STA. _____		TO STA. _____		
FED. ROAD DIST. NO. _____		ILLINOIS FED. AID PROJECT		

NOTE: 6 "PRISMATIC CURB REFLECTOR" EACH SHALL BE INCLUDED ON THE MEDIAN.

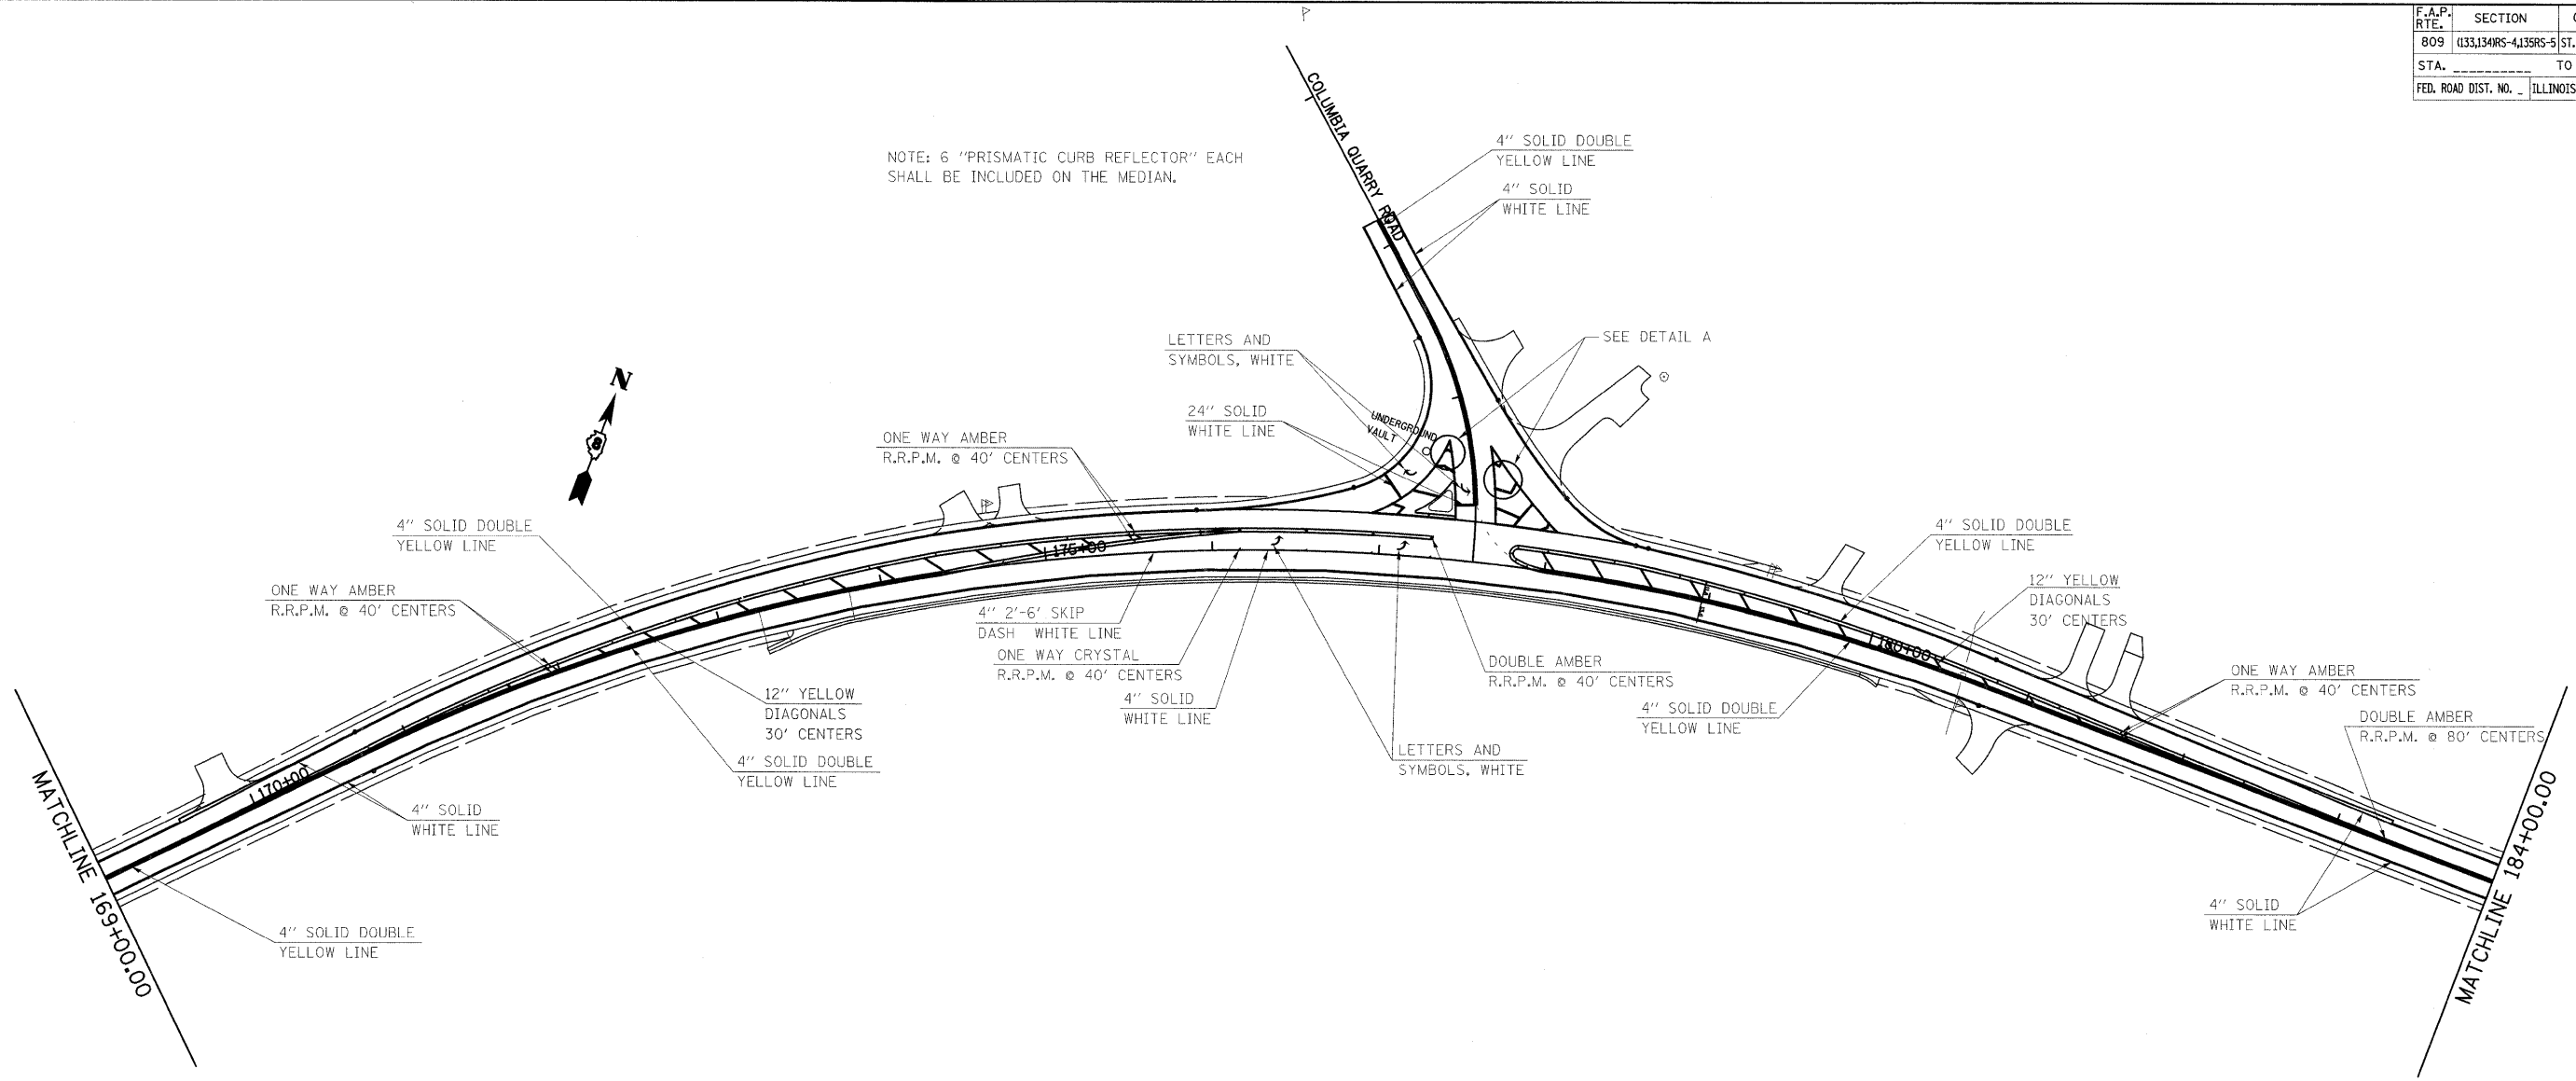

DETAIL A

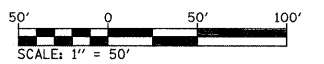

REVISIONS		DATE	DRAWN BY	CHECKED BY
NAME				

ILLINOIS DEPARTMENT OF TRANSPORTATION  
**PAVEMENT MARKING**  
 FAP ROUTE 809 (IL RTE. 158)  
 SECTION (133, 134)RS-4, 135RS-5  
 ST. CLAIR AND MONROE COUNTY

SCALE: VERT. \_\_\_\_\_  
 HORIZ. \_\_\_\_\_  
 DATE \_\_\_\_\_

PLOT DATE = #DATE\$  
 FILE NAME = #FILEL\$  
 PLOT SCALE = #SCALE\$  
 USER NAME = #USER\$