



| F.A.P. RTE. | SECTION | COUNTY | TOTAL SHEETS | SHEET NO. |
|---------------------------|-----------------------|---------------------------------|--------------|-----------|
| 809 | (133,134)RS-4,135RS-5 | ST. CLAIR, MONROE | 252 | 68 |
| STA. _____ | | TO STA. _____ | | |
| FED. ROAD DIST. NO. _____ | | ILLINOIS FED. AID PROJECT _____ | | |

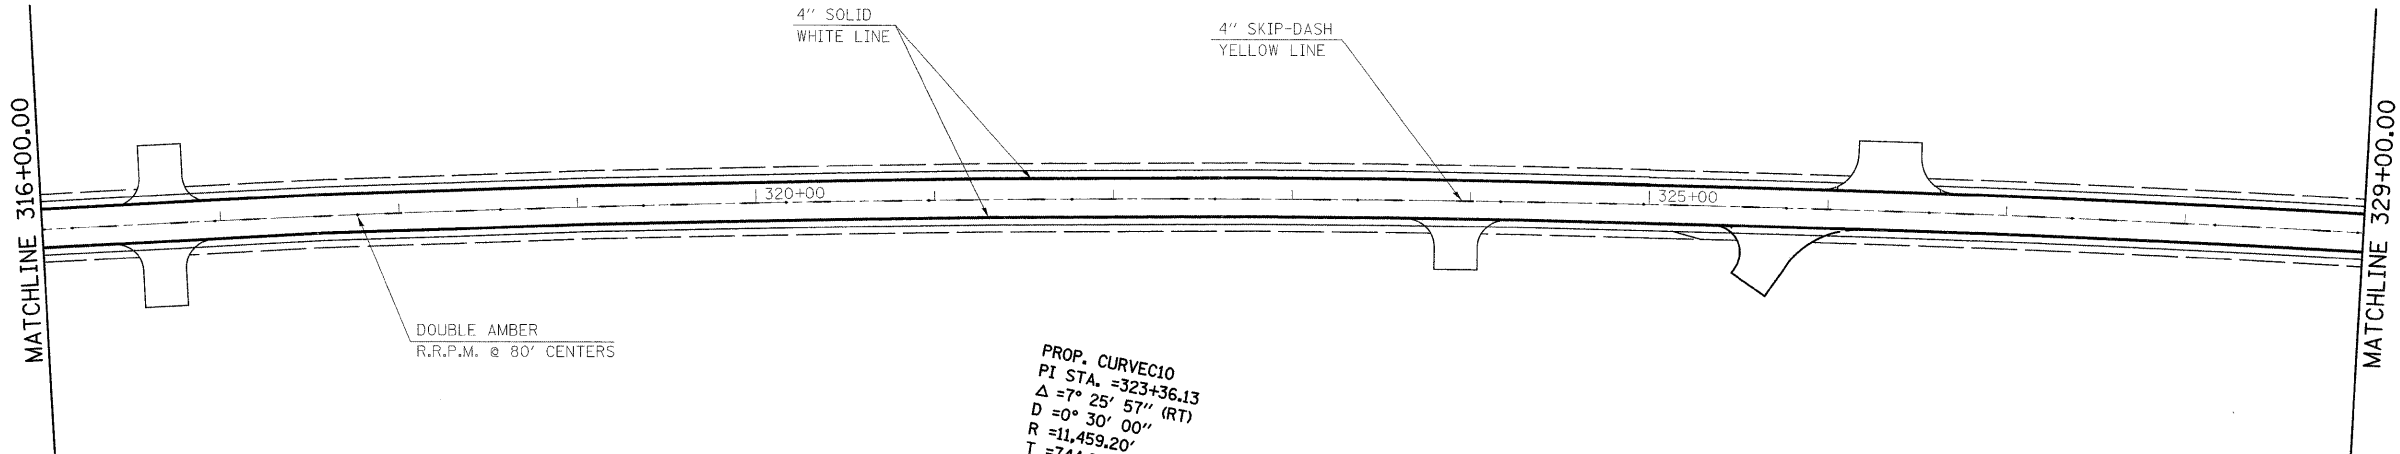

PROP. CURVE C10
 PI STA. = 323+36.13
 $\Delta = 7^\circ 25' 57''$ (RT)
 $D = 0^\circ 30' 00''$
 $R = 11,459.20'$
 $T = 744.29'$
 $L = 1,486.49'$
 $E = 24.15'$
 $e =$
 $T.R. =$
 $S.E. RUN =$
 $P.C. STA. = 315+91.84$
 $P.T. STA. = 330+78.33$

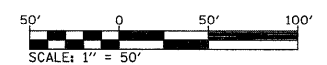

| REVISIONS | |
|-----------|------|
| NAME | DATE |
| | |
| | |
| | |
| | |
| | |
| | |
| | |
| | |
| | |
| | |

ILLINOIS DEPARTMENT OF TRANSPORTATION
PAVEMENT MARKING
 FAP ROUTE 809 (IL RTE. 158)
 SECTION (133, 134)RS-4, 135RS-5
 ST. CLAIR AND MONROE COUNTY

SCALE: VERT. _____
 HORIZ. _____
 DATE _____

DRAWN BY _____
 CHECKED BY _____

PLOT DATE = *DATE*
 FILE NAME = *FILE*
 PLOT SCALE = *SCALE*
 USER NAME = *USER*