



| F.A.P. RTE. | SECTION | COUNTY | TOTAL SHEETS | SHEET NO. |
|---------------------------|-----------------------|---------------------------|--------------|-----------|
| 809 | (133,134)RS-4,135RS-5 | ST. CLAIR, MONROE | 252 | 71 |
| STA. _____ | | TO STA. _____ | | |
| FED. ROAD DIST. NO. _____ | | ILLINOIS FED. AID PROJECT | | |

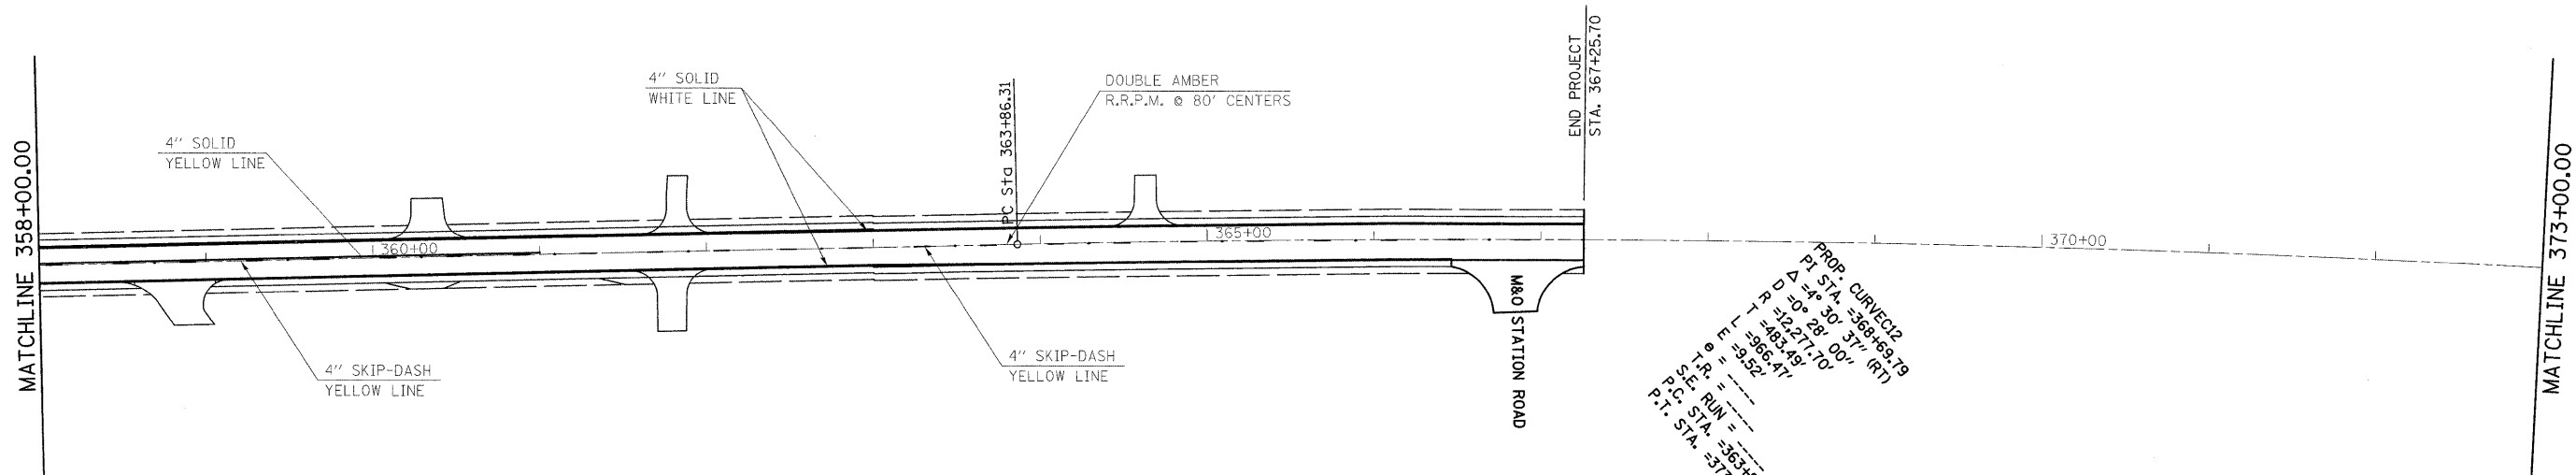

PROP. CURVE C12
 P1 STA. = 368+59.79
 Δ = 20° 28' 37" (RT)
 D = 12,271.70'
 R = 183.49'
 T = 96.47'
 L = 9.52'
 S.T.P. = _____
 S.E. RUN = _____
 P.C. STA. = 363+86.31
 P.T. STA. = 373+92.78

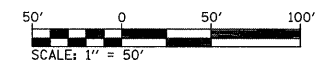

| REVISIONS | |
|-----------|------|
| NAME | DATE |
| | |
| | |
| | |
| | |
| | |
| | |
| | |
| | |
| | |
| | |

ILLINOIS DEPARTMENT OF TRANSPORTATION
PAVEMENT MARKING
 FAP ROUTE 809 (IL RTE. 158)
 SECTION (133, 134)RS-4, 135RS-5
 ST. CLAIR AND MONROE COUNTY

SCALE: VERT. _____
 HORIZ. _____
 DATE _____ DRAWN BY _____
 CHECKED BY _____

PLOT DATE = #DATE#
 FILE NAME = #FILE#
 PLOT SCALE = #SCALE#
 USER NAME = #USER#