


F.A.P. RTE.	SECTION	COUNTY	TOTAL SHEETS	SHEET NO.
809	(133,134)RS-4,135RS-5	ST. CLAIR, MONROE	252	80
STA. _____		TO STA. _____		
FED. ROAD DIST. NO. _____		ILLINOIS FED. AID PROJECT		



MATCHLINE 258+00.00

MATCHLINE 273+00.00

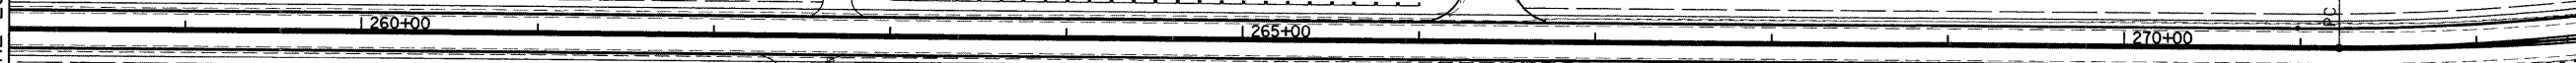

STA 266+21, 36.1' LT
R1-1, TO BE REMOVED

STA 266+15
30.0' LT, R1-1
WOOD POST

STA 266+60, 30.0' LT
SIGNS FROM STA 266+68
METAL POST


STA 266+68, 30.1' LT
UNIQUE, PRAIRIE DR
MOVED TO STA 266+60
POST TO BE REMOVED

STA 258+64, 29.5' RT
W14-3, NPZ
TO BE REMOVED

STA 265+66, 30.0' RT
W1-2L, CRV LT
TO BE REMOVED

STA 271+22
30.0' RT, W1-10L
SEE SIGN DETAILS
WOOD POST

STA 271+74, 29.3' RT
UNIQUE, DGLS RD
W2-2, PERP SIDE RD
TO BE REMOVED

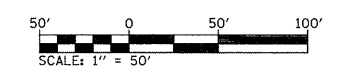

REVISIONS	
NAME	DATE

ILLINOIS DEPARTMENT OF TRANSPORTATION
SIGNING DETAILS
FAP ROUTE 809 (IL RTE. 158)
SECTION (133, 134)RS-4, 135RS-5
ST. CLAIR AND MONROE COUNTY

SCALE: VERT. _____
HORIZ. _____
DATE _____ DRAWN BY _____
CHECKED BY _____

PLOT DATE = #DATE#
 FILE NAME = #FILE#
 PLOT SCALE = #SCALE#
 USER NAME = #USER#