


| F.A.P. RTE. | SECTION | COUNTY | TOTAL SHEETS | SHEET NO. |
|---|-----------------------|-------------------|--------------|-----------|
| 809 | (133,134RS-4,135RS-5) | ST. CLAIR, MONROE | 252 | 118 |
| STA. _____ | | TO STA. _____ | | |
| FED. ROAD DIST. NO. _____ ILLINOIS FED. AID PROJECT | | | | |

| PLAN | SURVEYED | BY | DATE |
|-----------|----------|----|------|
| NOTE BOOK | PLOTTED | | |
| NO. _____ | CHECKED | | |
| | BY | | |
| | DATE | | |

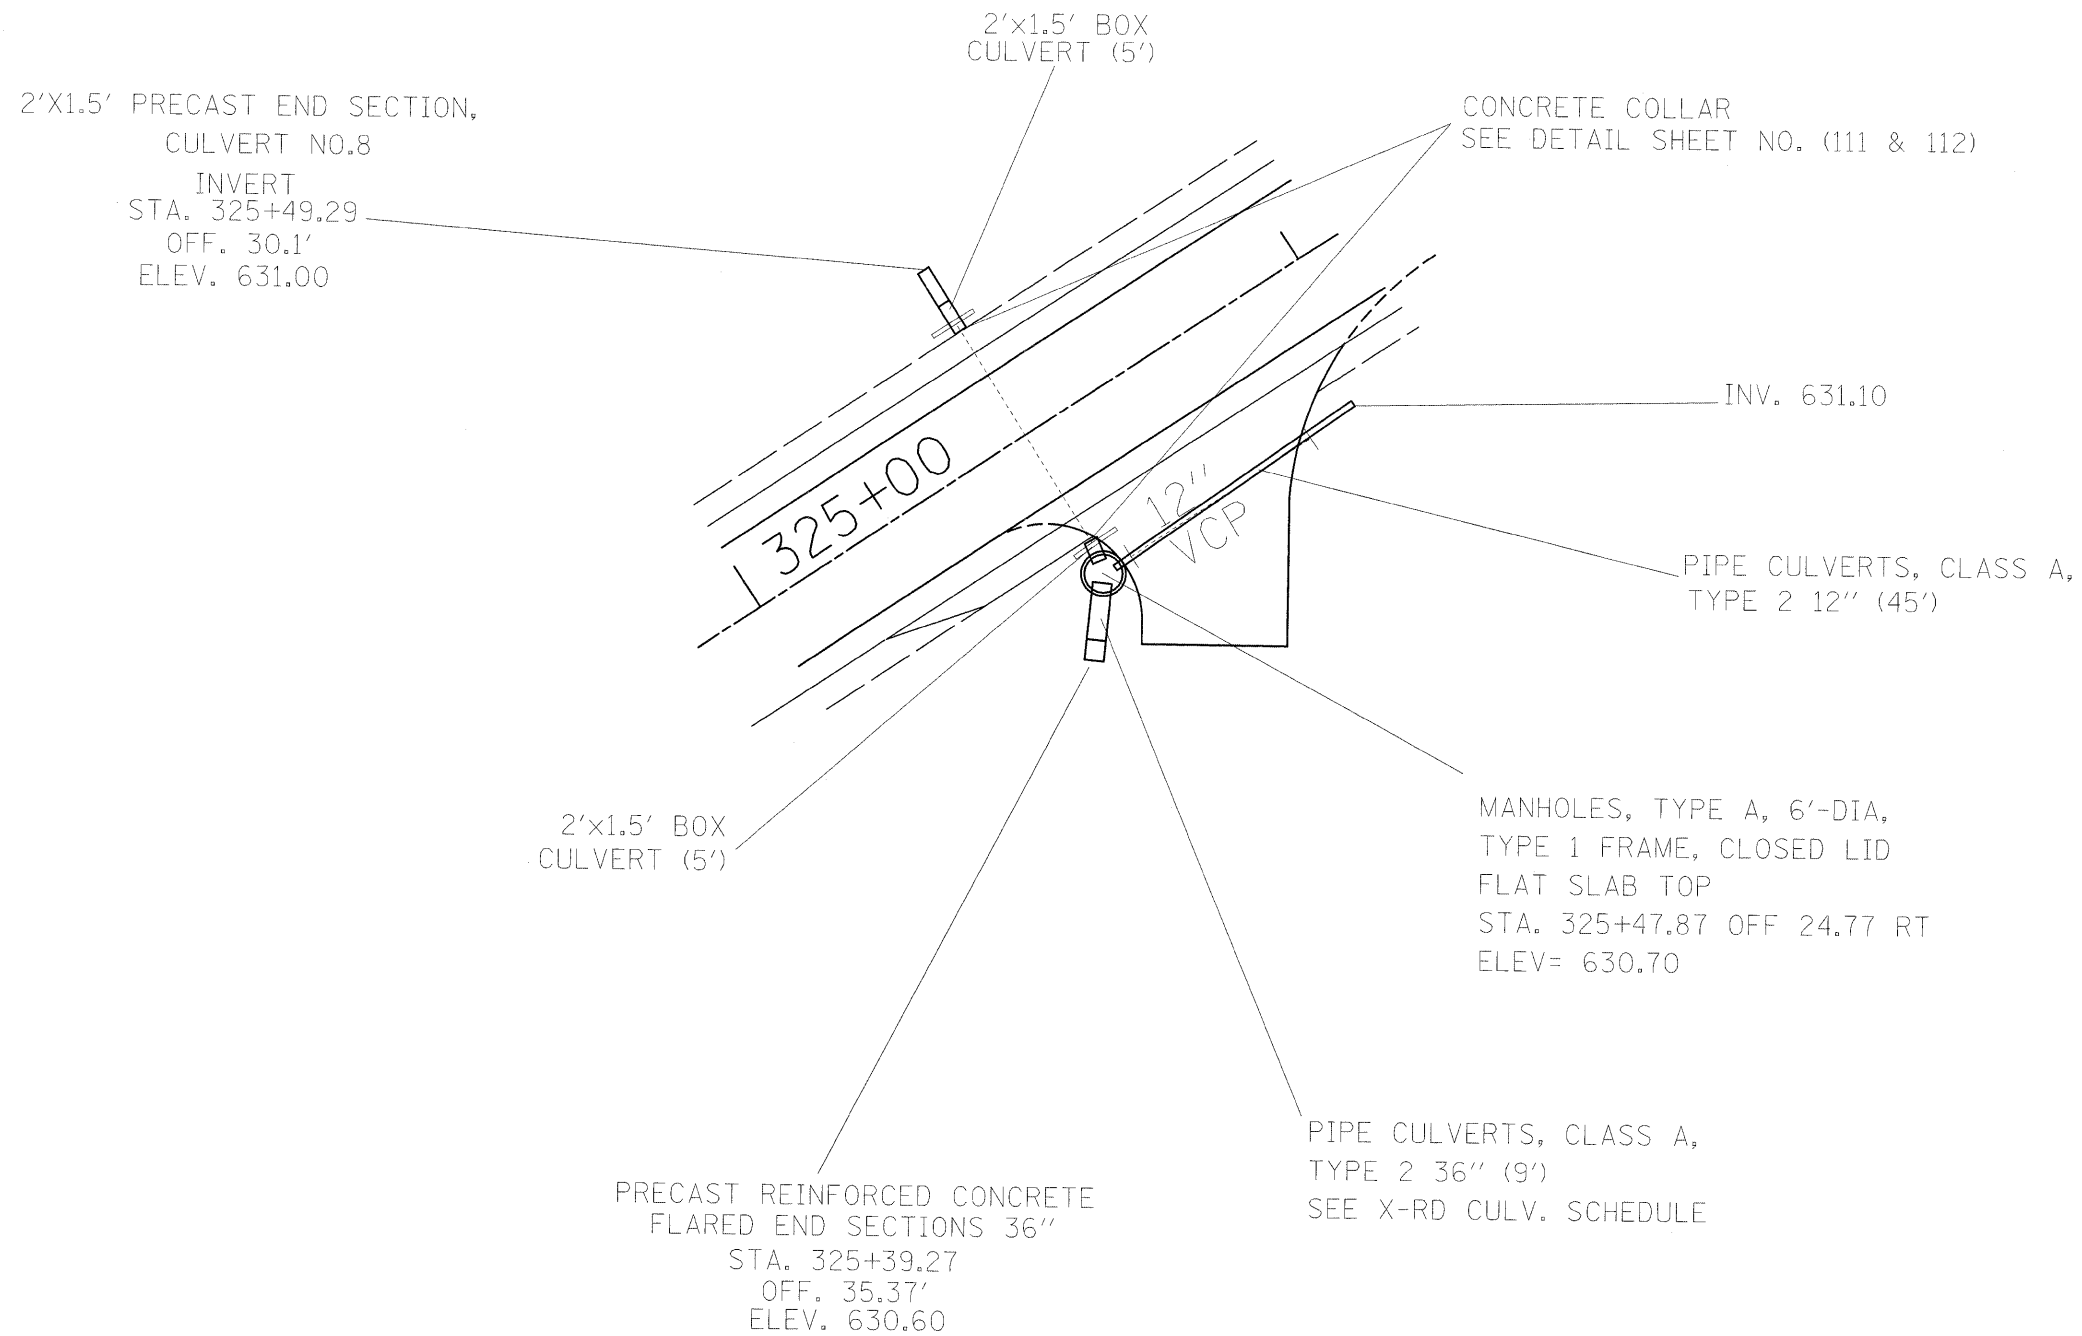

| REVISIONS | |
|-----------|------|
| NAME | DATE |
| | |
| | |
| | |
| | |
| | |

ILLINOIS DEPARTMENT OF TRANSPORTATION
 DRAINAGE STRUCTURE
 DETAILS
 STA. 325+49.29
 CULVERT #8
 FAP ROUTE 809 (IL 158)
 SECTION (133, 134RS-4, 135RS-5)
 MONROE & ST. CLAIR COUNTY

DRAWN BY: _____
 PLOT DATE: __DATE-TIME__

INSTR. 158
 DATE-TIME
 DON-SPEC
 REF