


DATE	
BT	
DESIGNED	
PLOTTED	
TEMPLATE	
NOTE BOOK	
AREAS	
CHECKED	
NO.	

DATE	
BT	
DESIGNED	
PLOTTED	
TEMPLATE	
NOTE BOOK	
AREAS	
CHECKED	
NO.	

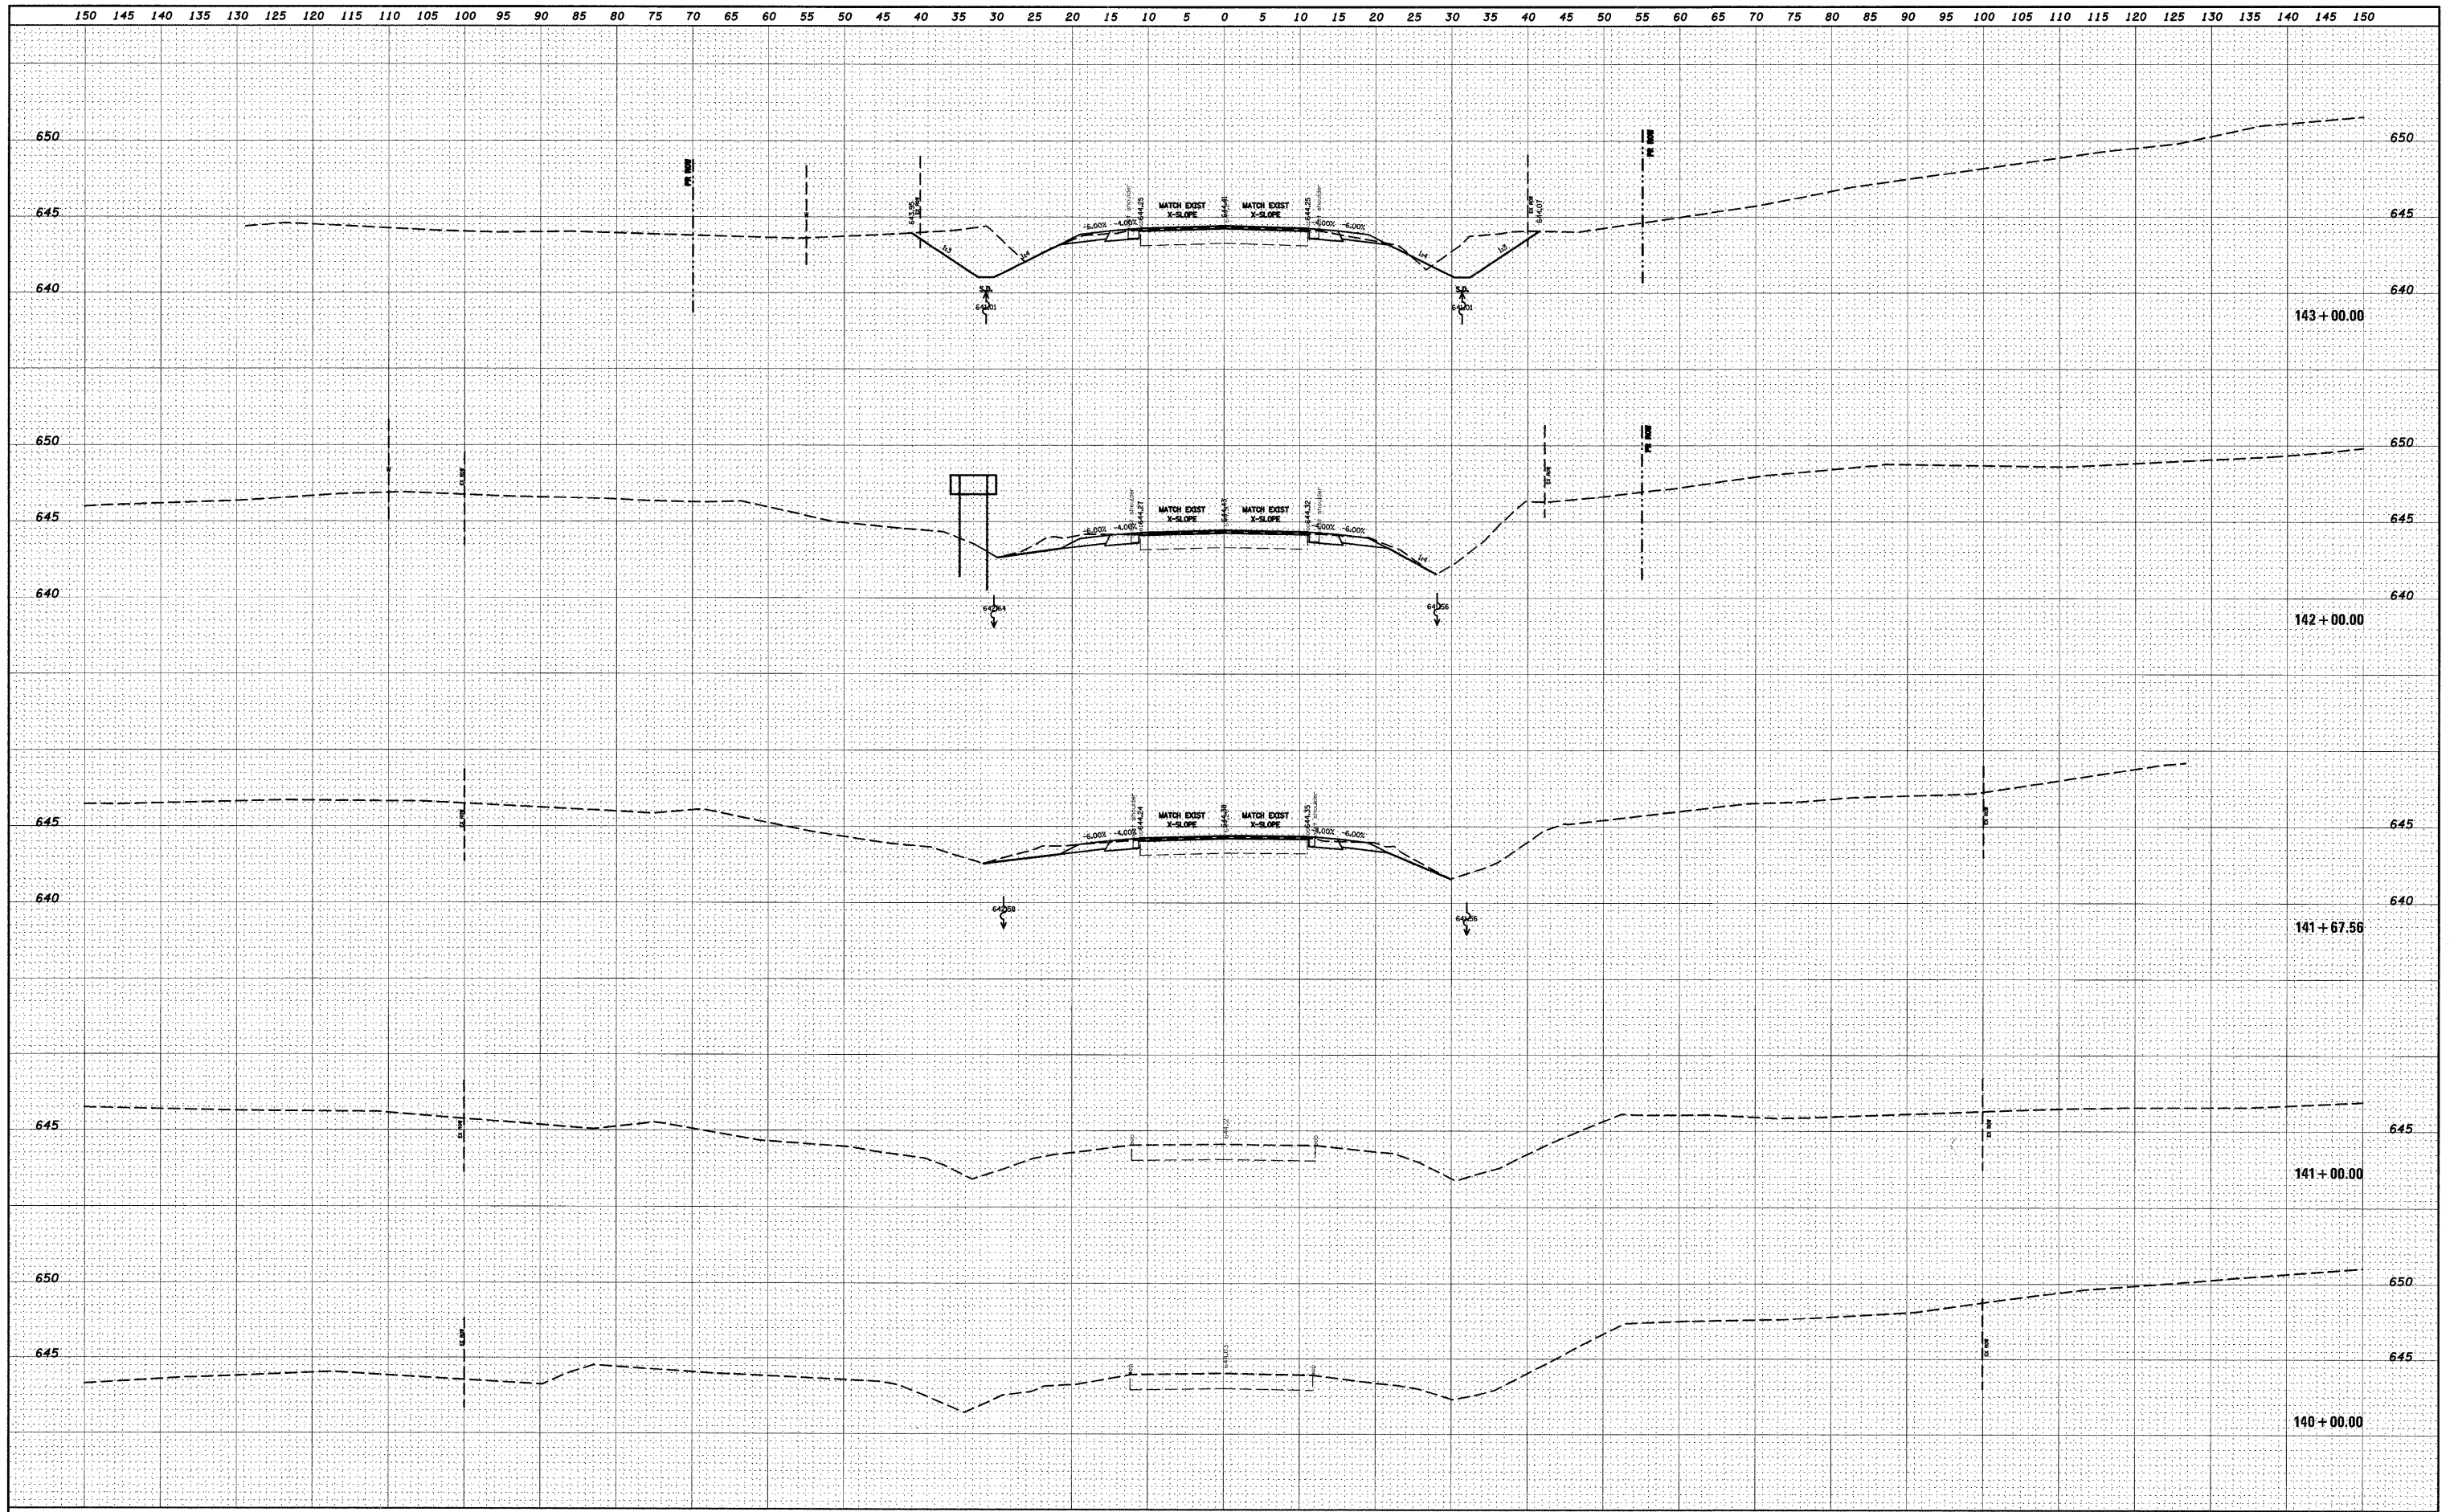

FILE NAME =	USER NAME = dintelmanjn	DESIGNED -	REVISED -	<b>STATE OF ILLINOIS DEPARTMENT OF TRANSPORTATION</b>	<b>CROSS SECTIONS</b>	F.A.P. RTE.	SECTION	COUNTY	TOTAL SHEETS	SHEET NO.	
c:\pwork\pwork\dintelmanjn\dms51225\ssht01	102b.dgn	DRAWN -	REVISED -			809	(133,134)RS-4,135RS-5	ST. CLAIR, MONROE	252	121	
	PLOT SCALE = 10.0000' / IN.	CHECKED -	REVISED -			SCALE: _____ SHEET NO. ___ OF ___ SHEETS		STA. 140+00.00 TO STA. 143+00.00		CONTRACT NO. 76408	
	PLOT DATE = 12/16/2008	DATE -	REVISED -			FED. ROAD DIST. NO. _____ ILLINOIS FED. AID PROJECT					