


DATE	
BY	
FINAL SURVEY	
SURVEY	
PLOTTED	
TEMPLATE	
NOTE BOOK	
AREAS CHECKED	
NO.	

DATE	
BY	
ORIGINAL SURVEY	
SURVEY	
PLOTTED	
TEMPLATE	
NOTE BOOK	
AREAS CHECKED	
NO.	

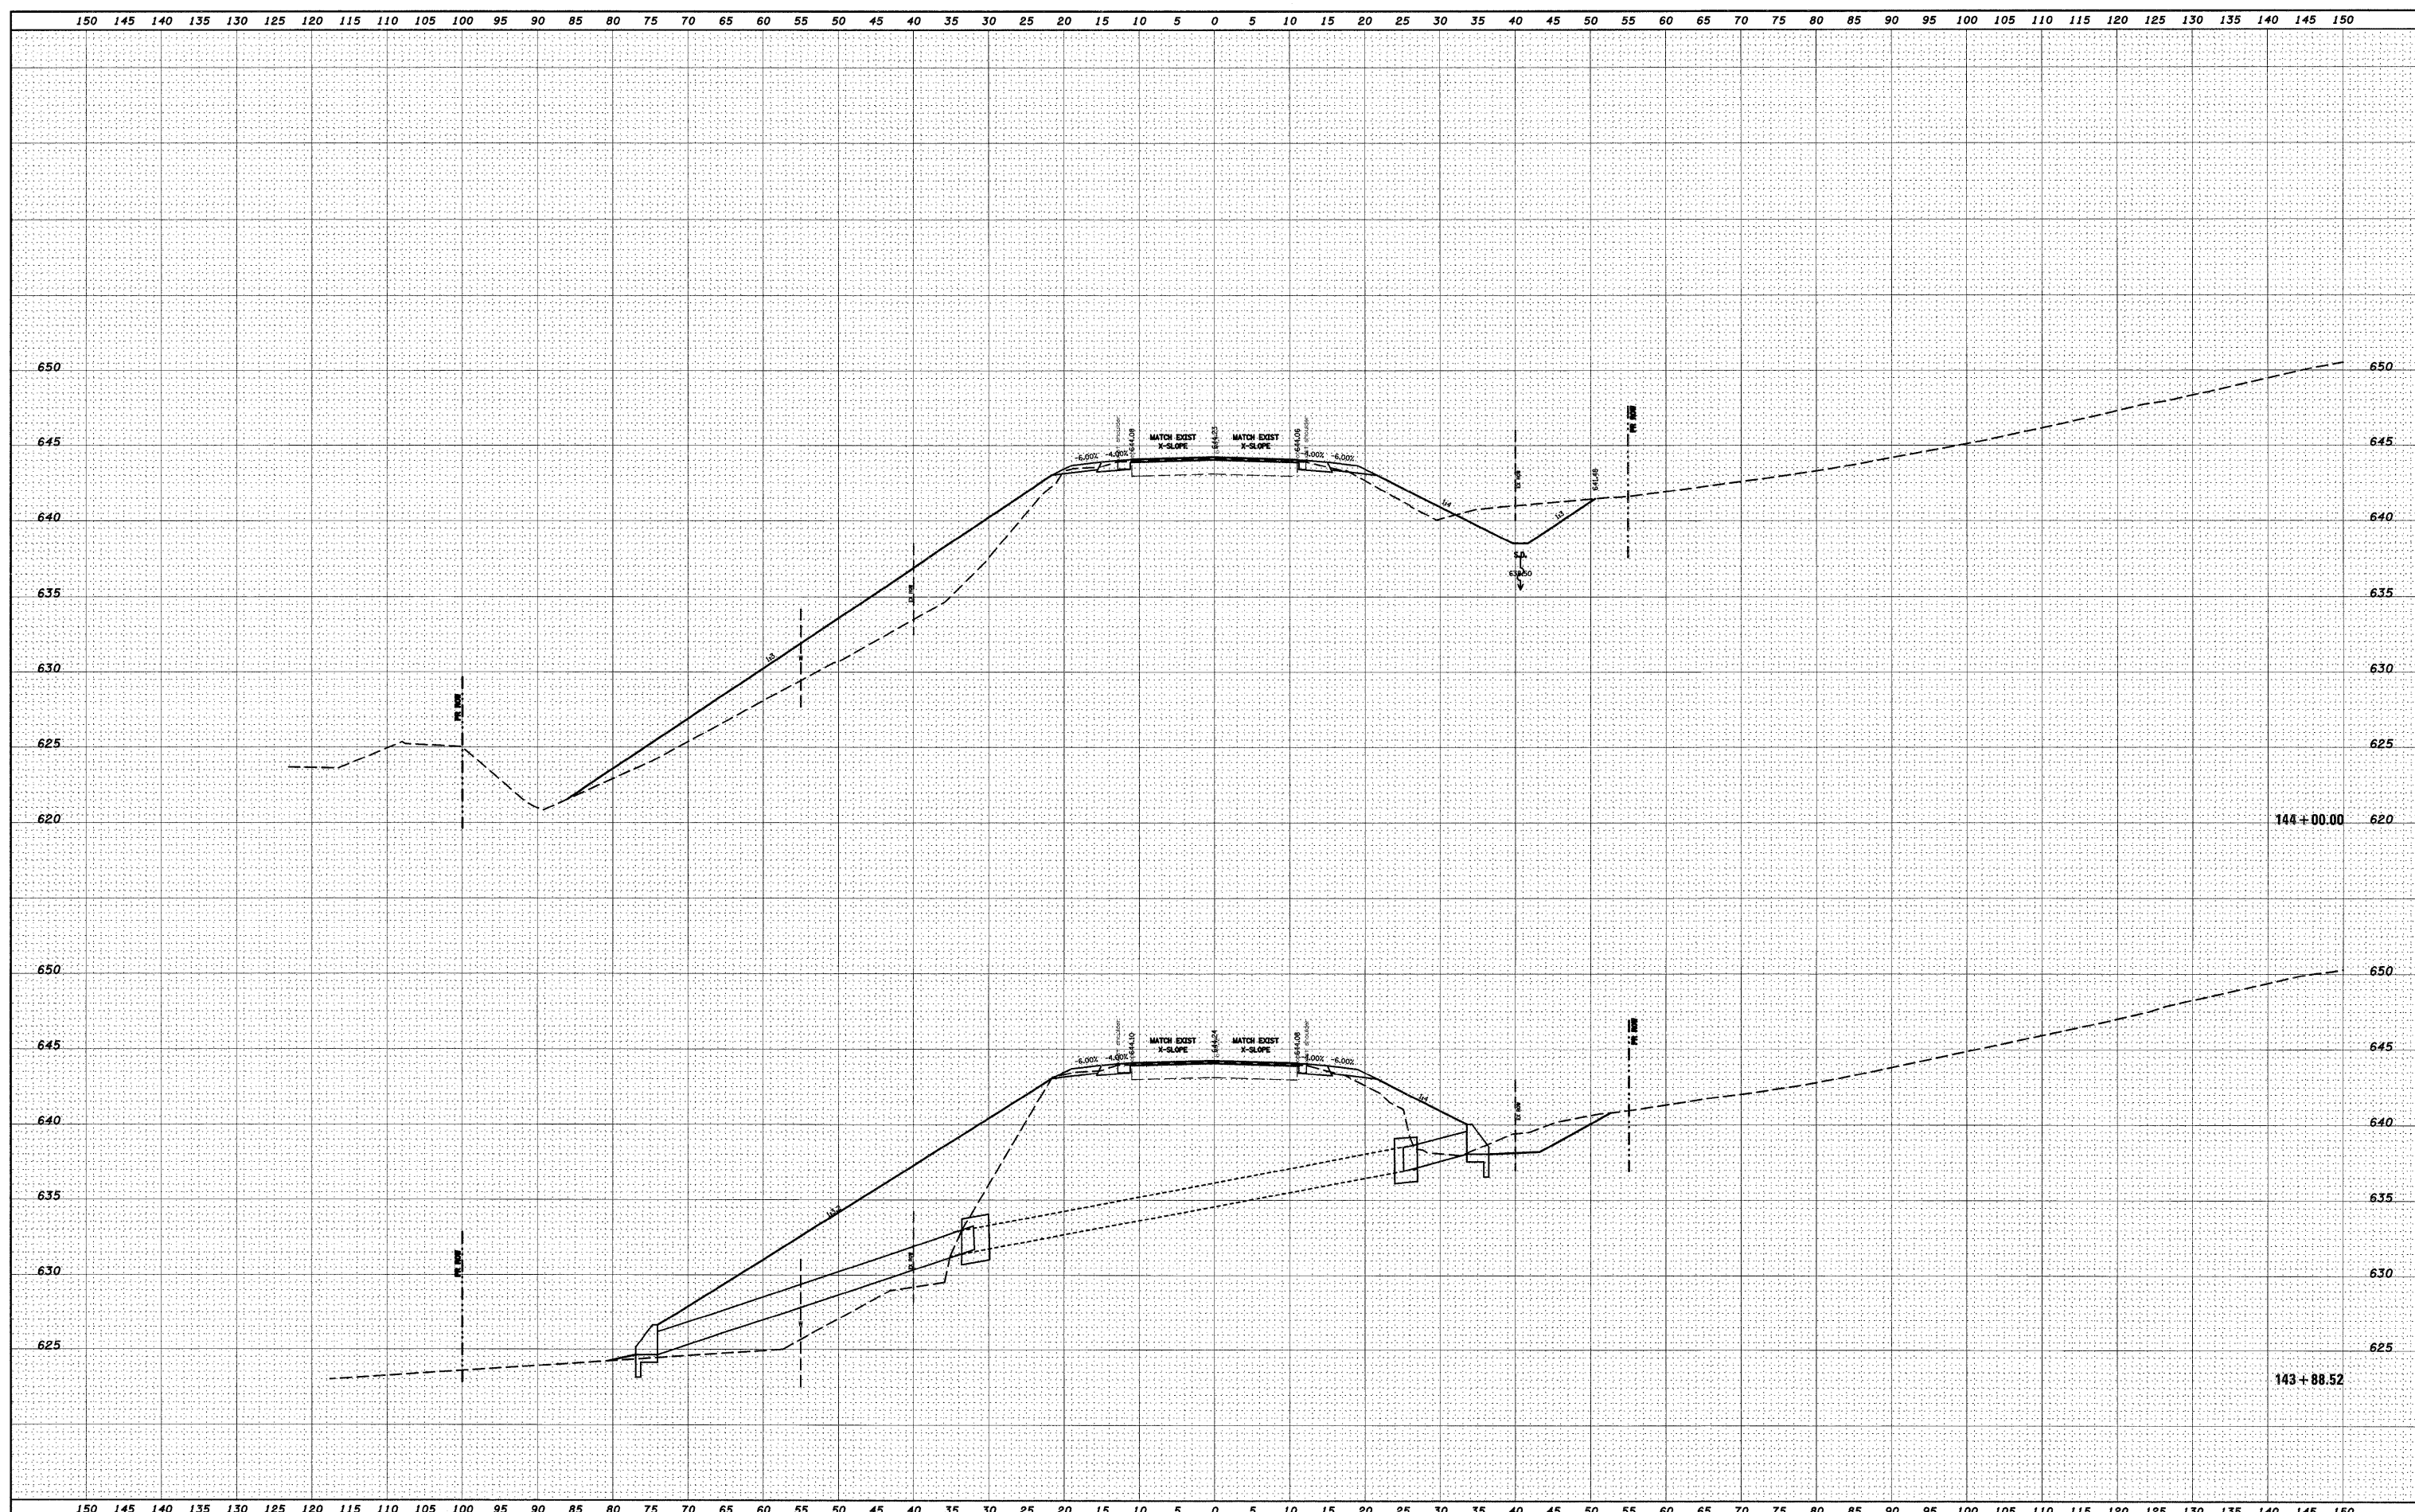

FILE NAME =	USER NAME = dntelmanjn	DESIGNED -	REVISD -	STATE OF ILLINOIS DEPARTMENT OF TRANSPORTATION	CROSS SECTIONS			F.A.P. RTE.	SECTION	COUNTY	TOTAL SHEETS	SHEET NO.
ca:\pwwork\pwwork\pwwork\dntelmanjn\dms51225\ssht01.dgn	3/26/08	DRAWN -	REVISD -					809	(133,134)RS-4,135RS-5	ST. CLAIR, MONROE	252	122
PLOT SCALE = 10,000' / IN.		CHECKED -	REVISD -					CONTRACT NO. 76408				
PLOT DATE = 12/16/2008		DATE -	REVISD -					SCALE: _____ SHEET NO. ___ OF ___ SHEETS STA. 143+88.52 TO STA. 144+00.00			FED. ROAD DIST. NO. [ILLINOIS] FED. AID PROJECT	