


BY	DATE
SURVEYED	
PLOTTED	
TEMPLATE	
AREAS	
CHECKED	
NO.	

BY	DATE
ORIGINAL	
SURVEY	
NOTE BOOK	
AREAS	
CHECKED	
NO.	

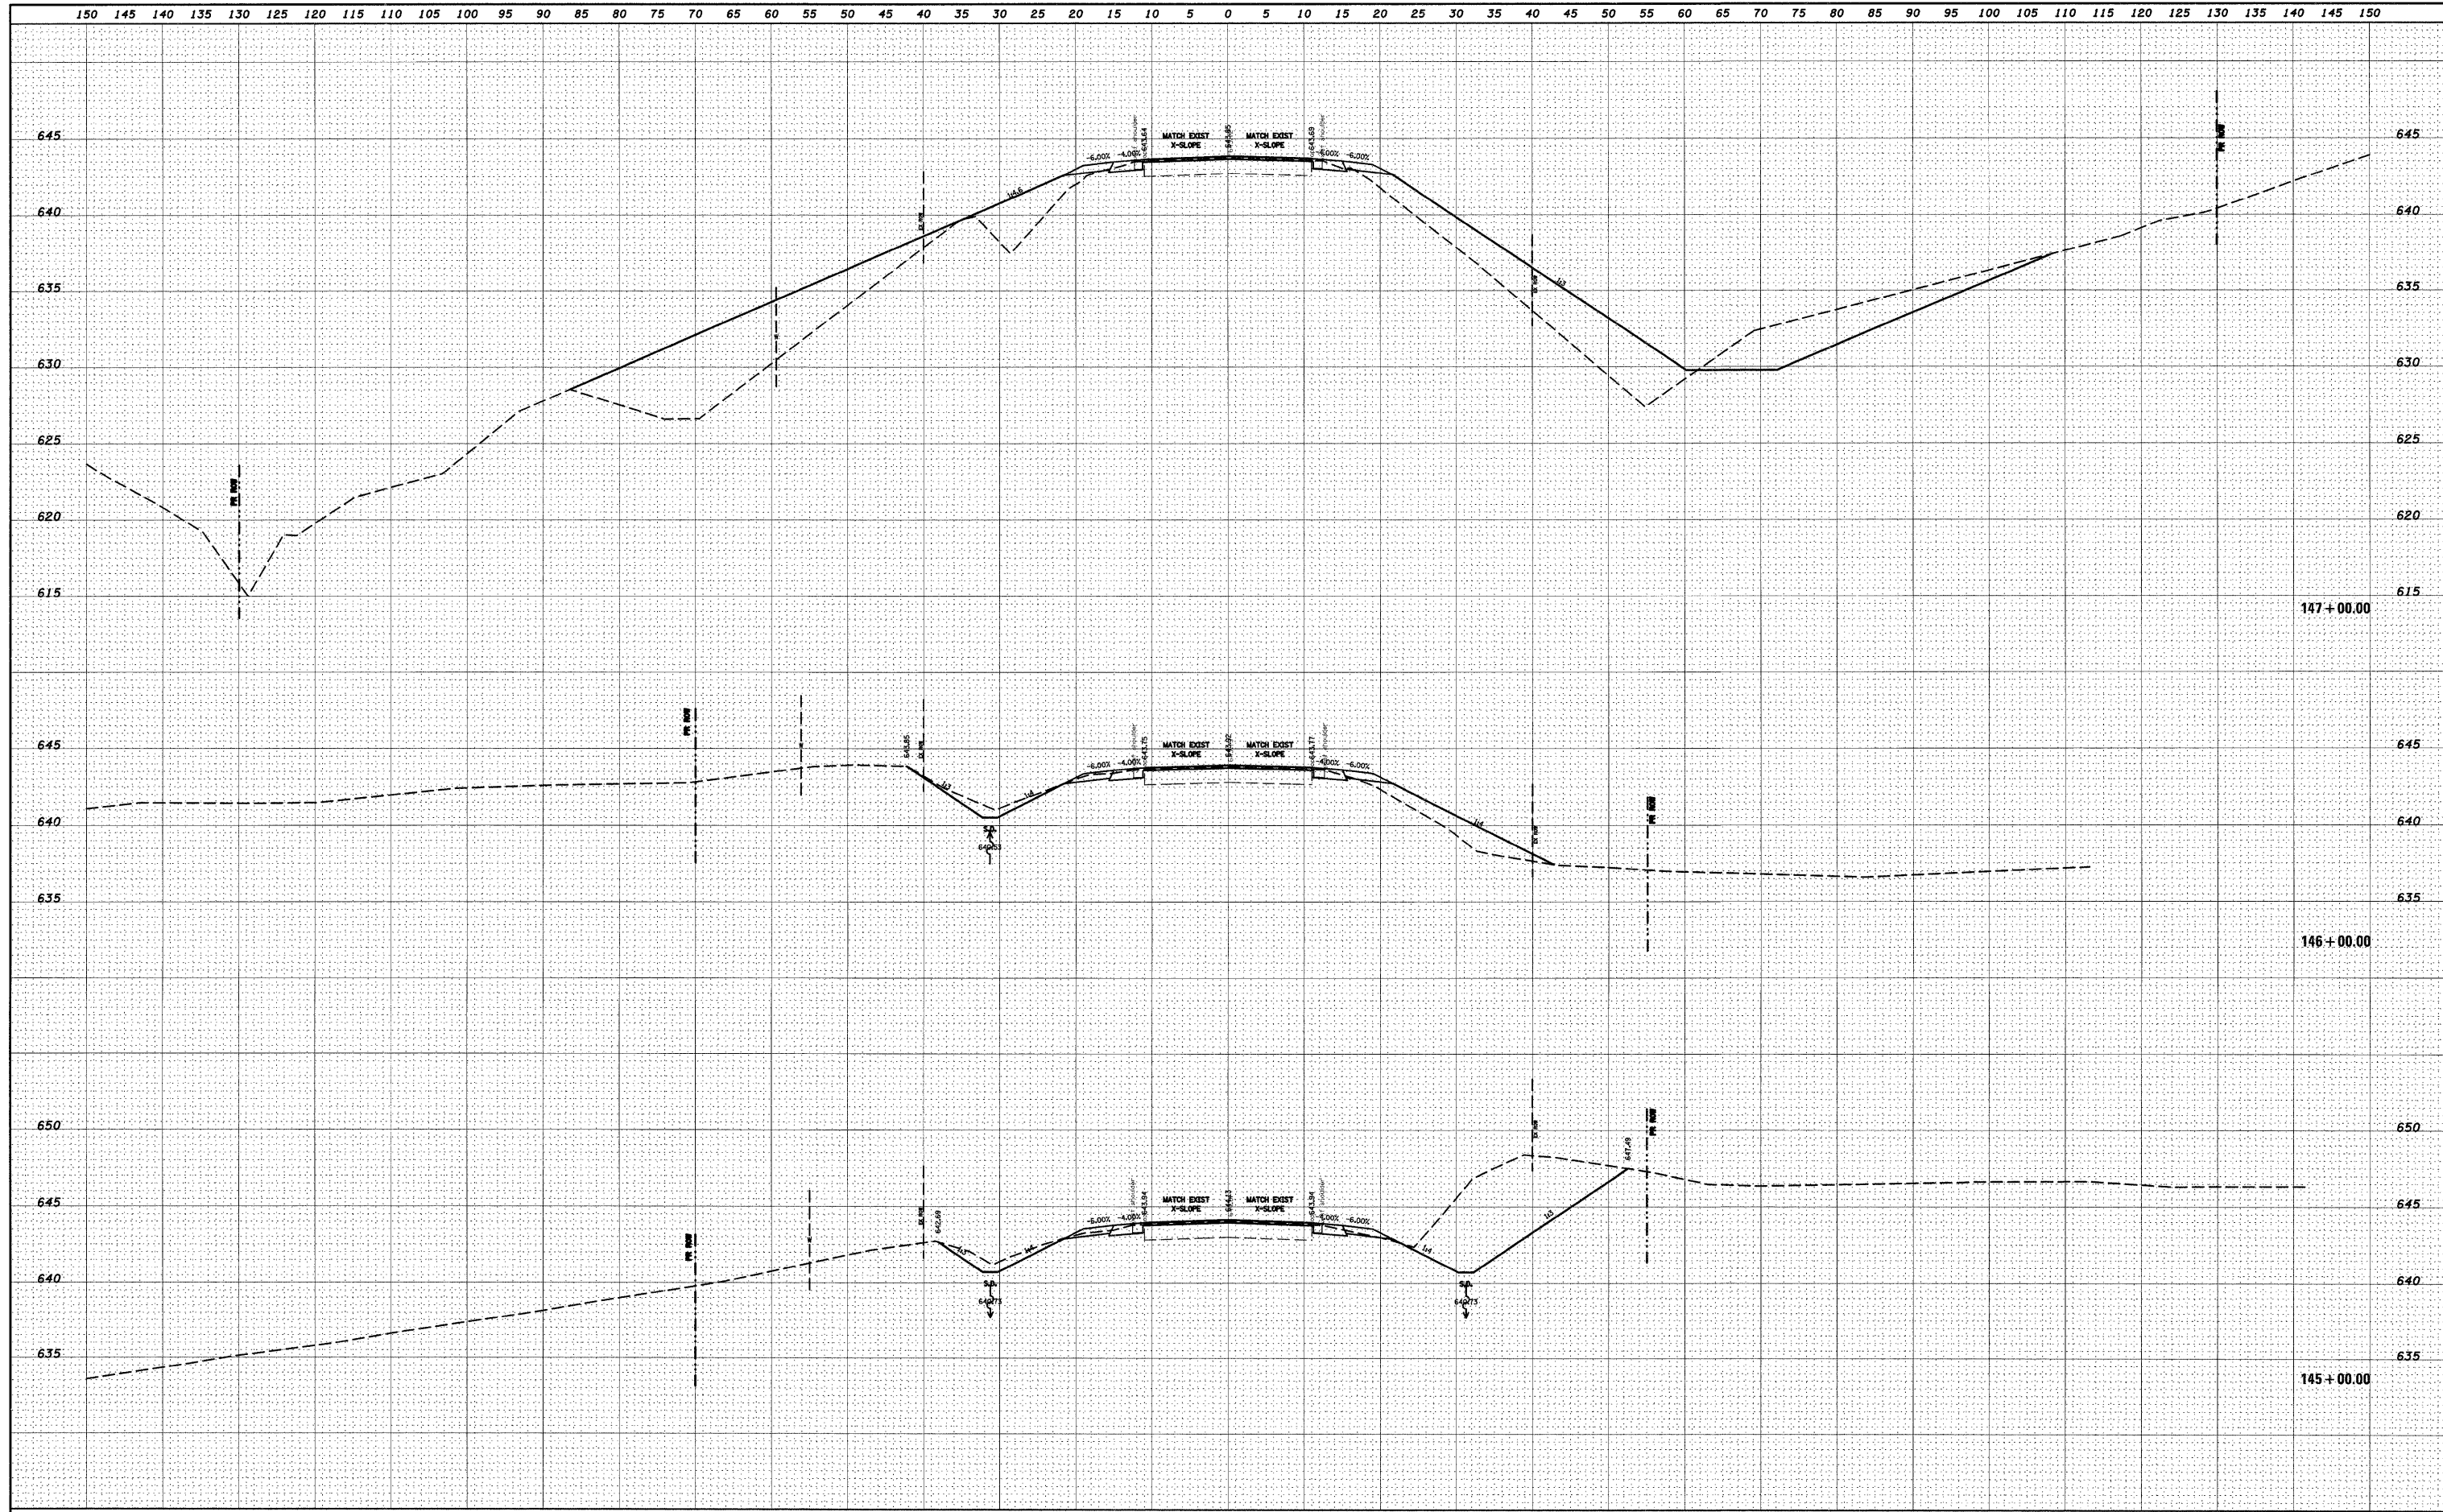

FILE NAME =	USER NAME = dntelmanjn	DESIGNED -	REVISED -	STATE OF ILLINOIS DEPARTMENT OF TRANSPORTATION	CROSS SECTIONS	F.A.P. RTE.	SECTION	COUNTY	TOTAL SHEETS	SHEET NO.	
ca:\proj\work\p\1001\DNTEL\MANJN\dms51225\ssht1022b.dgn	PLLOT SCALE = 10.0000' / IN.	DRAWN -	REVISED -			809	(133,134)RS-4,135RS-5	ST.CLAIR,MONROE	252	123	
	PLLOT DATE = 12/16/2008	CHECKED -	REVISED -			SCALE: _____ SHEET NO. ___ OF ___ SHEETS		STA. 145+00.00 TO STA. 147+00.00		CONTRACT NO. 76408	
		DATE -	REVISED -			FED. ROAD DIST. NO. _____ [ILLINOIS] FED. AID PROJECT					