


DATE	
BY	
FINAL SURVEY	SURVEYED
NOTE BOOK	PLOTTED
NO.	AREAS CHECKED

DATE	
BY	
ORIGINAL SURVEY	SURVEYED
NOTE BOOK	PLOTTED
NO.	AREAS CHECKED

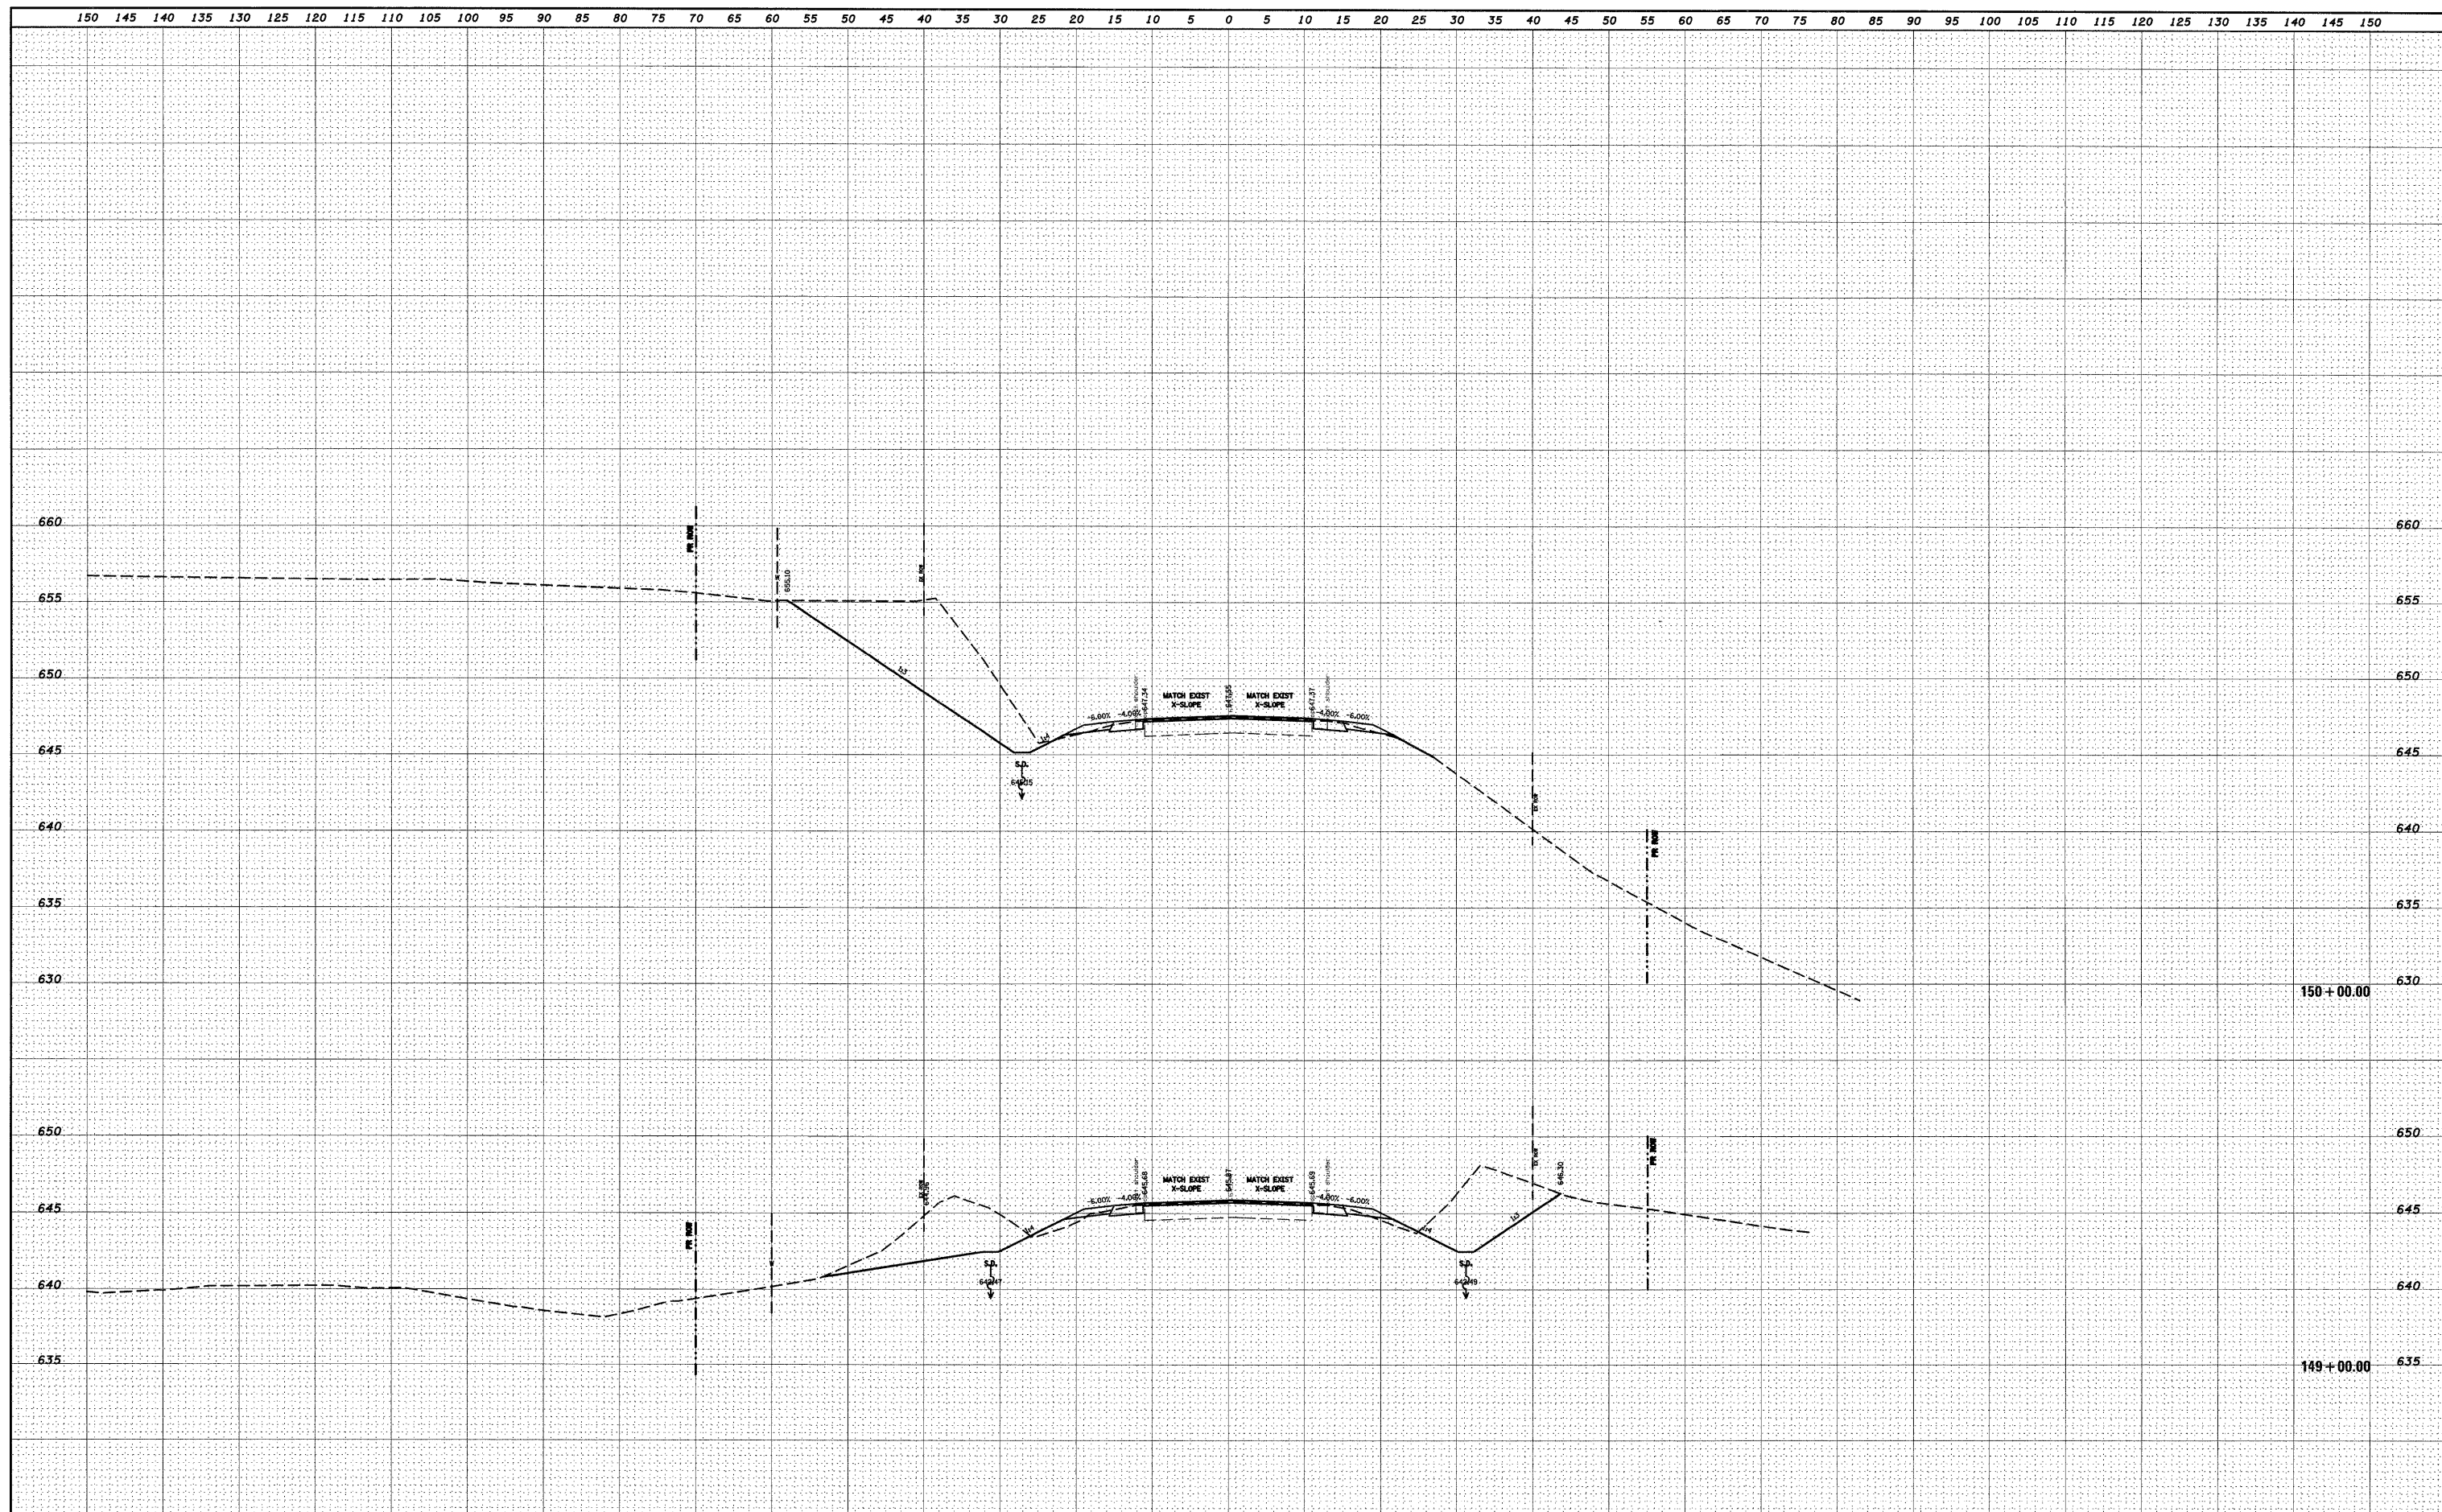

FILE NAME =	USER NAME = dntel.men.jn	DESIGNED -	REVIS	STATE OF ILLINOIS DEPARTMENT OF TRANSPORTATION	CROSS SECTIONS			F.A.P. RTE.	SECTION	COUNTY	TOTAL SHEETS	SHEET NO.
ea:\pwork\pwidot\dntelman.jn\dms51225\csh10102b.dgn		DRAWN -	REVIS					809	(133,134)RS-4,135RS-5	ST. CLAIR, MONROE	252	125
PLOT SCALE = 10,0000' / IN.		CHECKED -	REVIS					CONTRACT NO. 76408				
PLOT DATE = 12/16/2008		DATE -	REVIS					FED. ROAD DIST. NO. [ILLINOIS] FED. AID PROJECT				
				SCALE: _____ SHEET NO. ___ OF ___ SHEETS STA. 149+00.00 TO STA. 150+00.00								