


DATE	
BY	
FINAL SURVEY	SURVEYED
NOTE BOOK	PLOTTED
NO.	TEMPLATE
	AREAS CHECKED

DATE	
BY	
ORIGINAL SURVEY	SURVEYED
NOTE BOOK	PLOTTED
NO.	TEMPLATE
	AREAS CHECKED

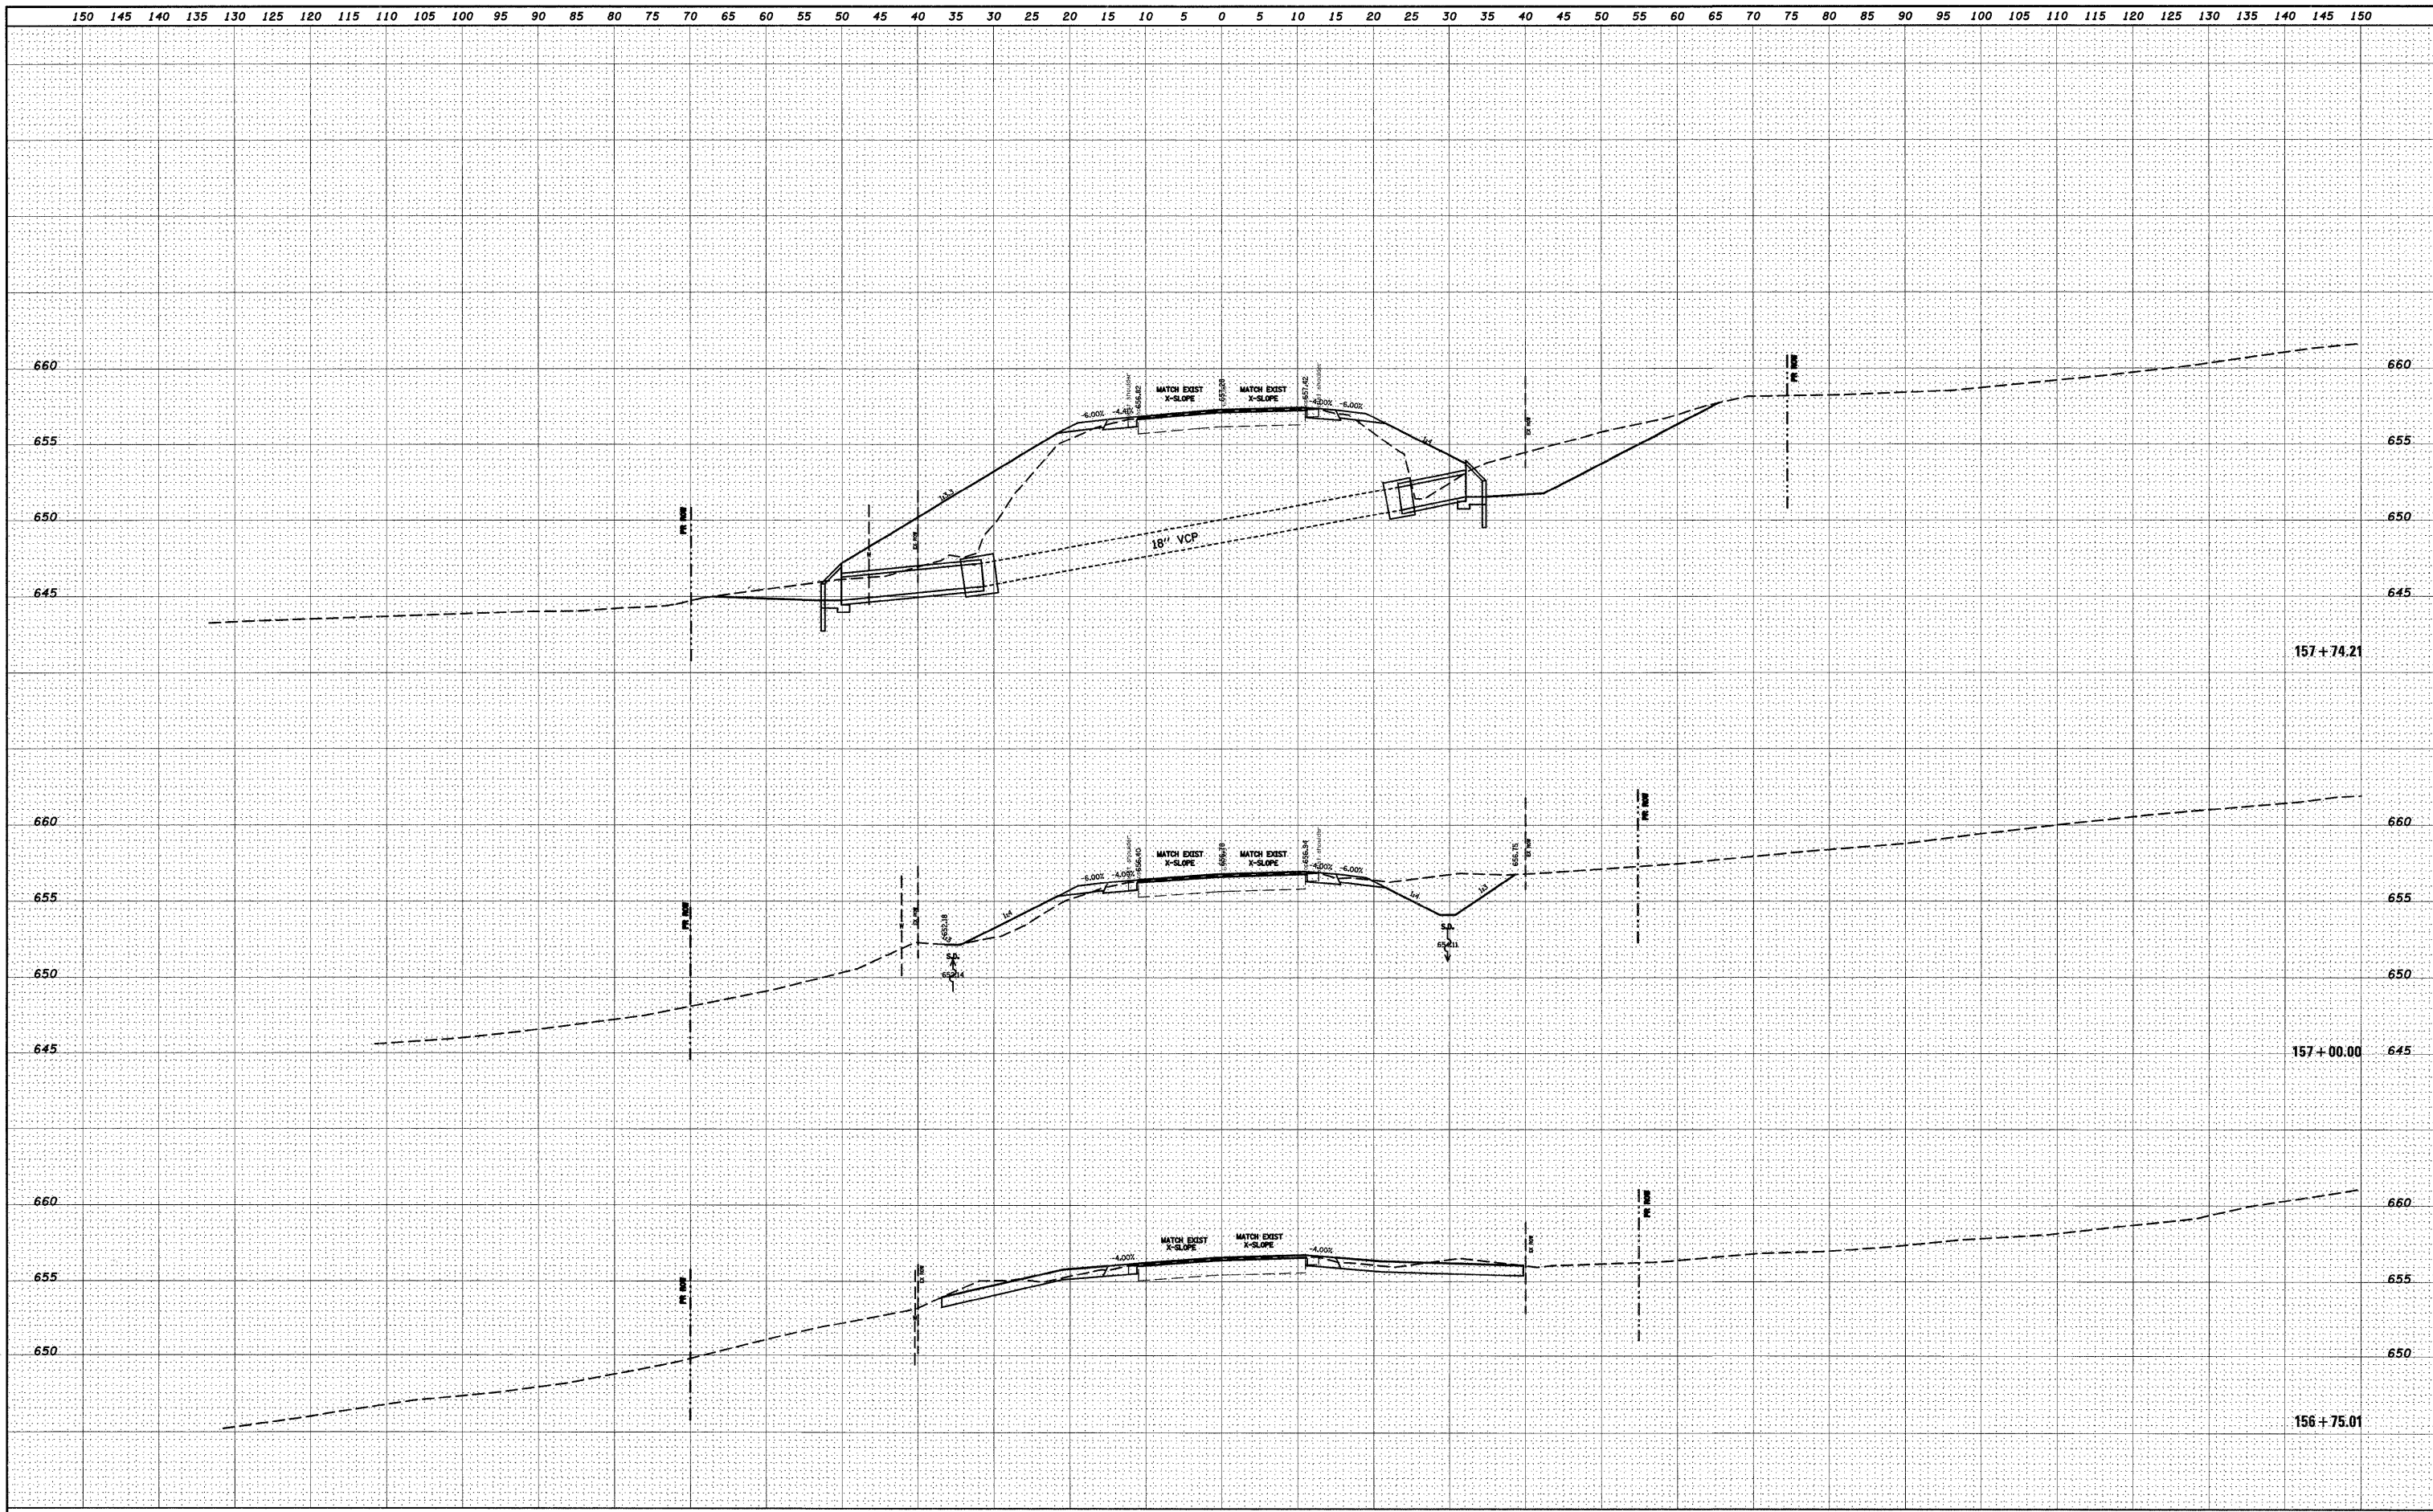

FILE NAME =	USER NAME = dntelmanjn	DESIGNED -	REVISED -	<b>STATE OF ILLINOIS DEPARTMENT OF TRANSPORTATION</b>	<b>CROSS SECTIONS</b>			F.A.P. RTE.	SECTION	COUNTY	TOTAL SHEETS	SHEET NO.
ca:\pw\work\PWIDOT\DINTELMANJN\dms51225\ssht0102b.dgn	PLT SCALE = 10.0000' / IN.	DRAWN -	REVISED -					809	(133,134)RS-4,135RS-5	ST. CLAIR, MONROE	252	128
	PLT DATE = 12/16/2008	CHECKED -	REVISED -		SCALE: _____ SHEET NO. ___ OF ___ SHEETS STA. 156+75.01 TO STA. 157+74.21			CONTRACT NO. 76408				
		DATE -	REVISED -		FED. ROAD DIST. NO. _ ILLINOIS FED. AID PROJECT							