


BY	DATE
SUPERVISED	
PLOTTED	
TEMPLATE	
AREAS	
CHECKED	
FINAL SURVEY	
NOTE BOOK	
NO.	

BY	DATE
SUPERVISED	
PLOTTED	
TEMPLATE	
AREAS	
CHECKED	
ORIGINAL SURVEY	
NOTE BOOK	
NO.	

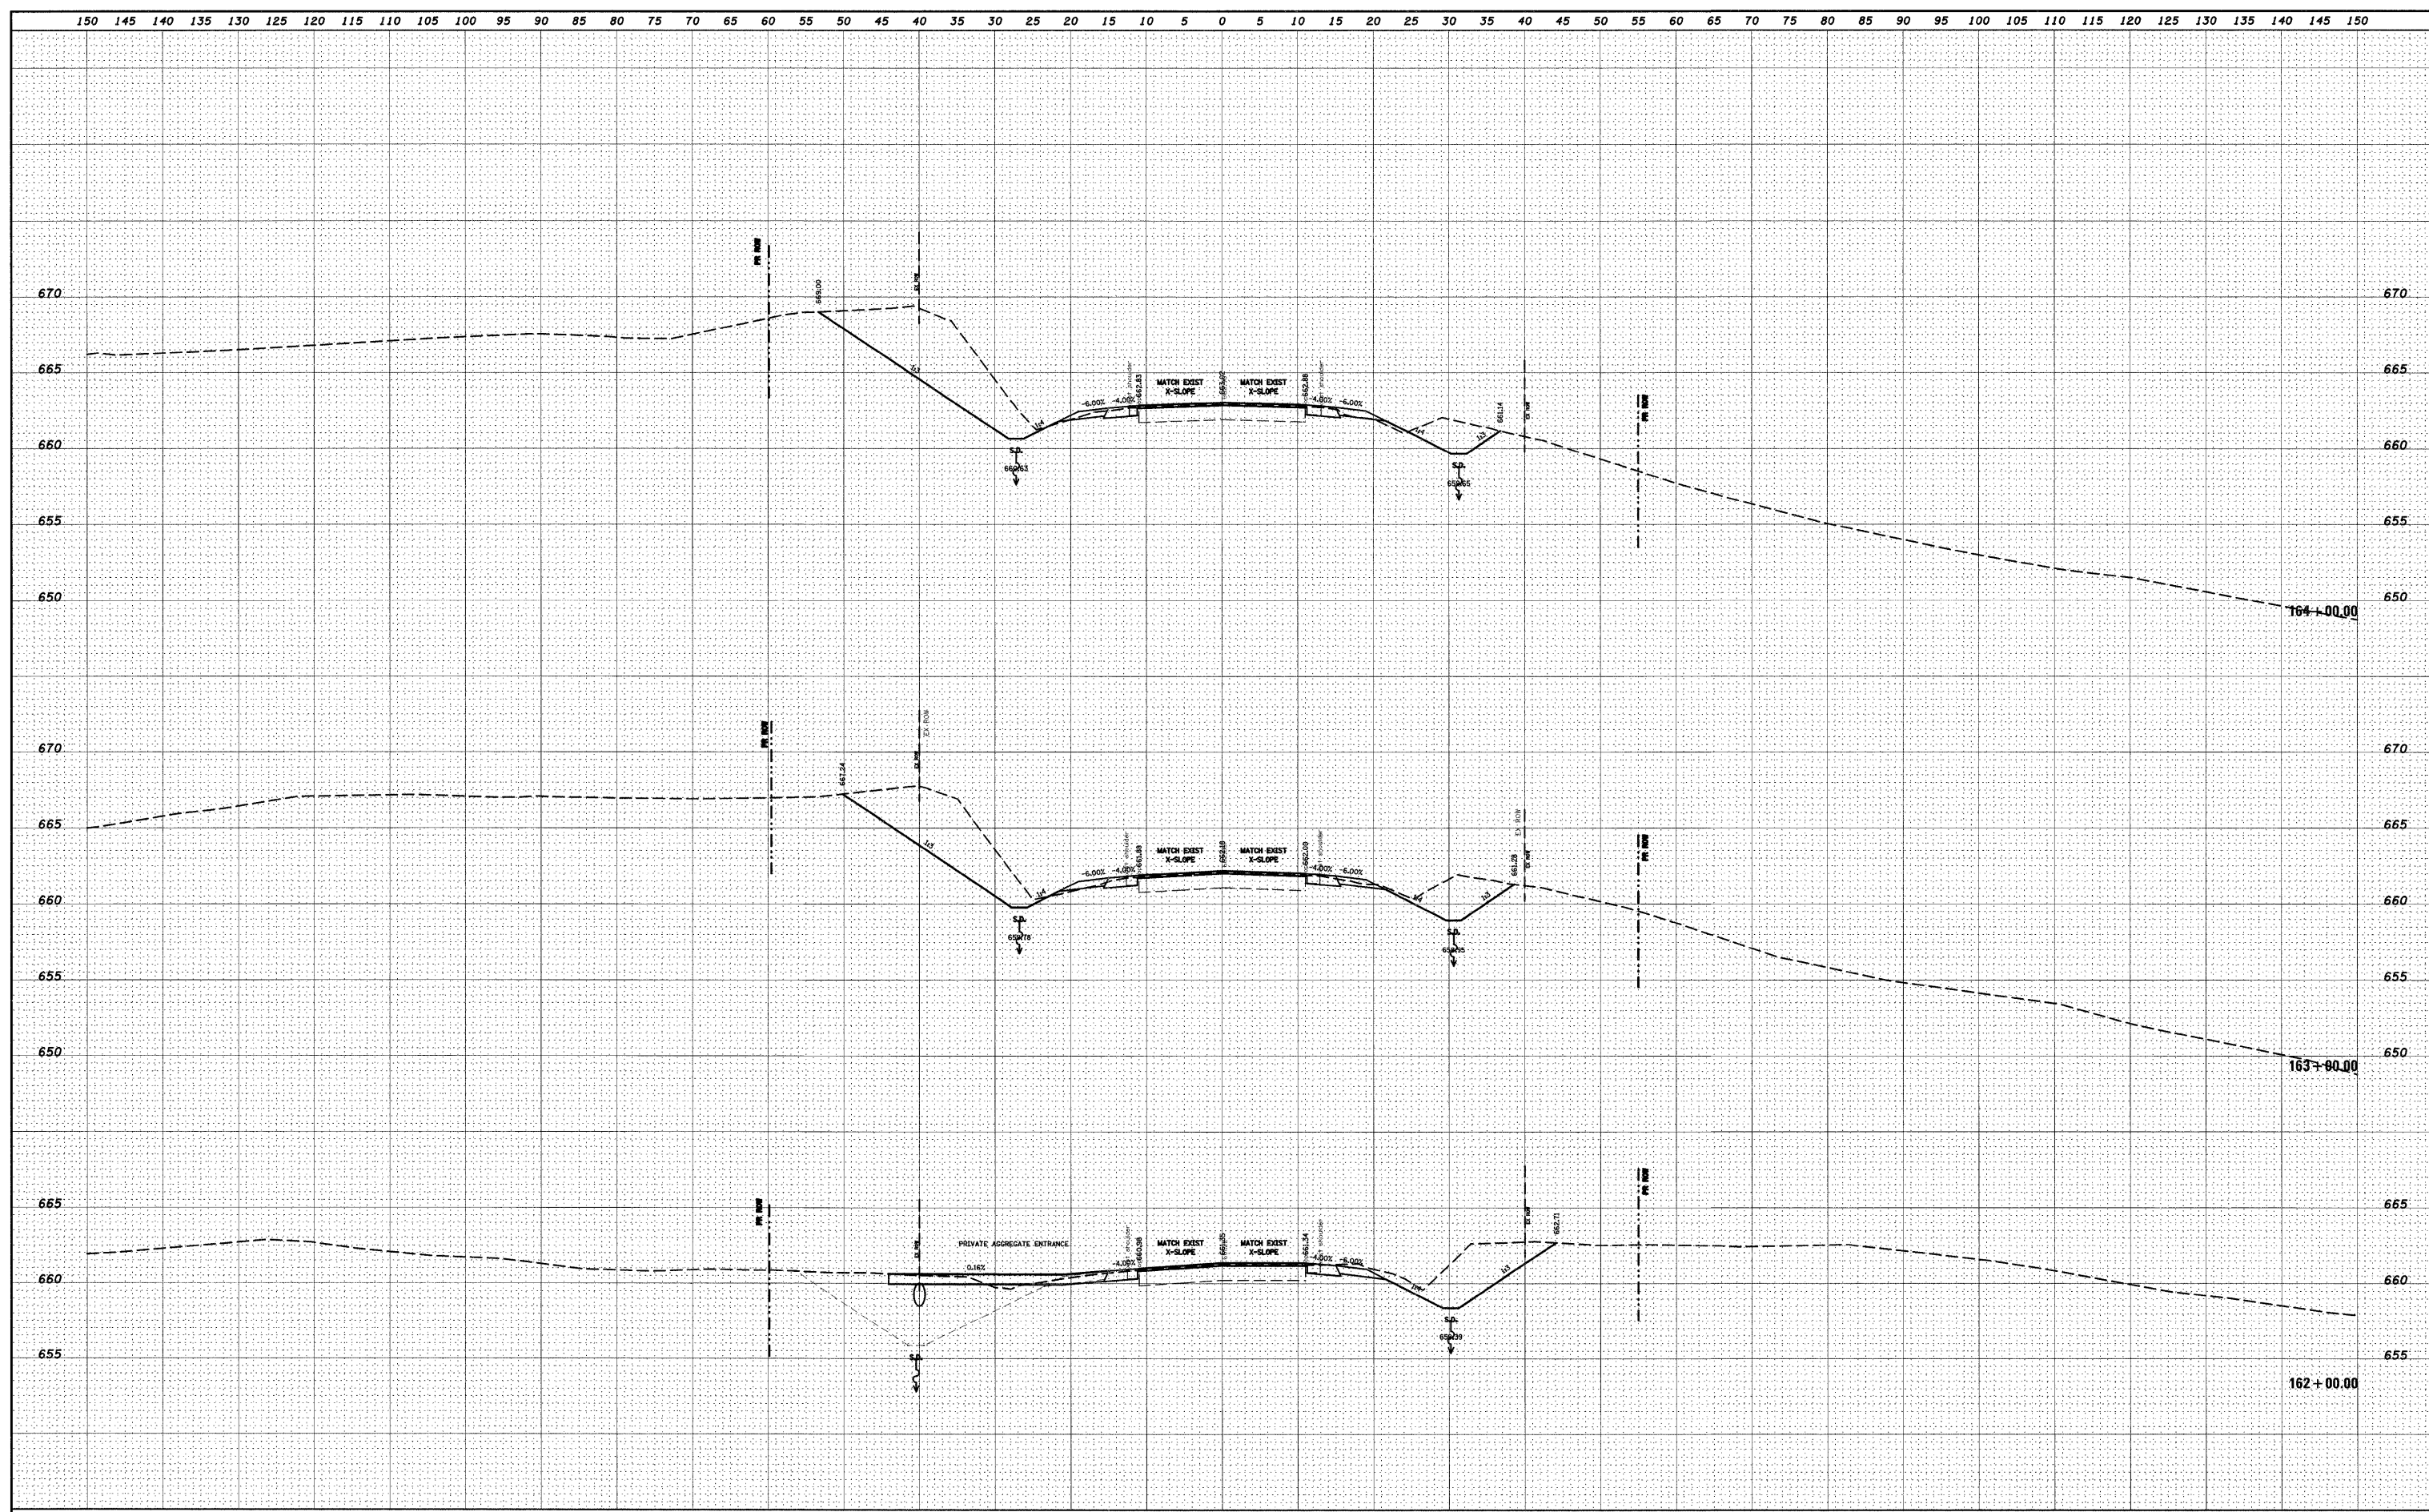

FILE NAME =	USER NAME = dntelmanjn	DESIGNED -	REVISED -	STATE OF ILLINOIS DEPARTMENT OF TRANSPORTATION	CROSS SECTIONS	F.A.P. R.T.E.	SECTION	COUNTY	TOTAL SHEETS	SHEET NO.	
os:\pw\work\PWIDOT\DNTELMAJN\dms51225\rsht01	02b.dgn	DRAWN -	REVISED -			809	(133,134)RS-4,135RS-5	ST.CLAIR,MONROE	252	131	
	PLOT SCALE = 10.0000' / IN.	CHECKED -	REVISED -			SCALE: _____ SHEET NO. ___ OF ___ SHEETS		STA. 162+00.00 TO STA. 164+00.00		FED. ROAD DIST. NO. _ ILLINOIS FED. AID PROJECT	
	PLOT DATE = 12/16/2008	DATE -	REVISED -					CONTRACT NO. 76408			