


DATE	
BY	
FINAL SURVEY	SURVEYED
NOTE BOOK	PLOTTED
NO.	TEMPLATE
	AREAS
	CHECKED

DATE	
BY	
ORIGINAL SURVEY	SURVEYED
NOTE BOOK	PLOTTED
NO.	TEMPLATE
	AREAS
	CHECKED

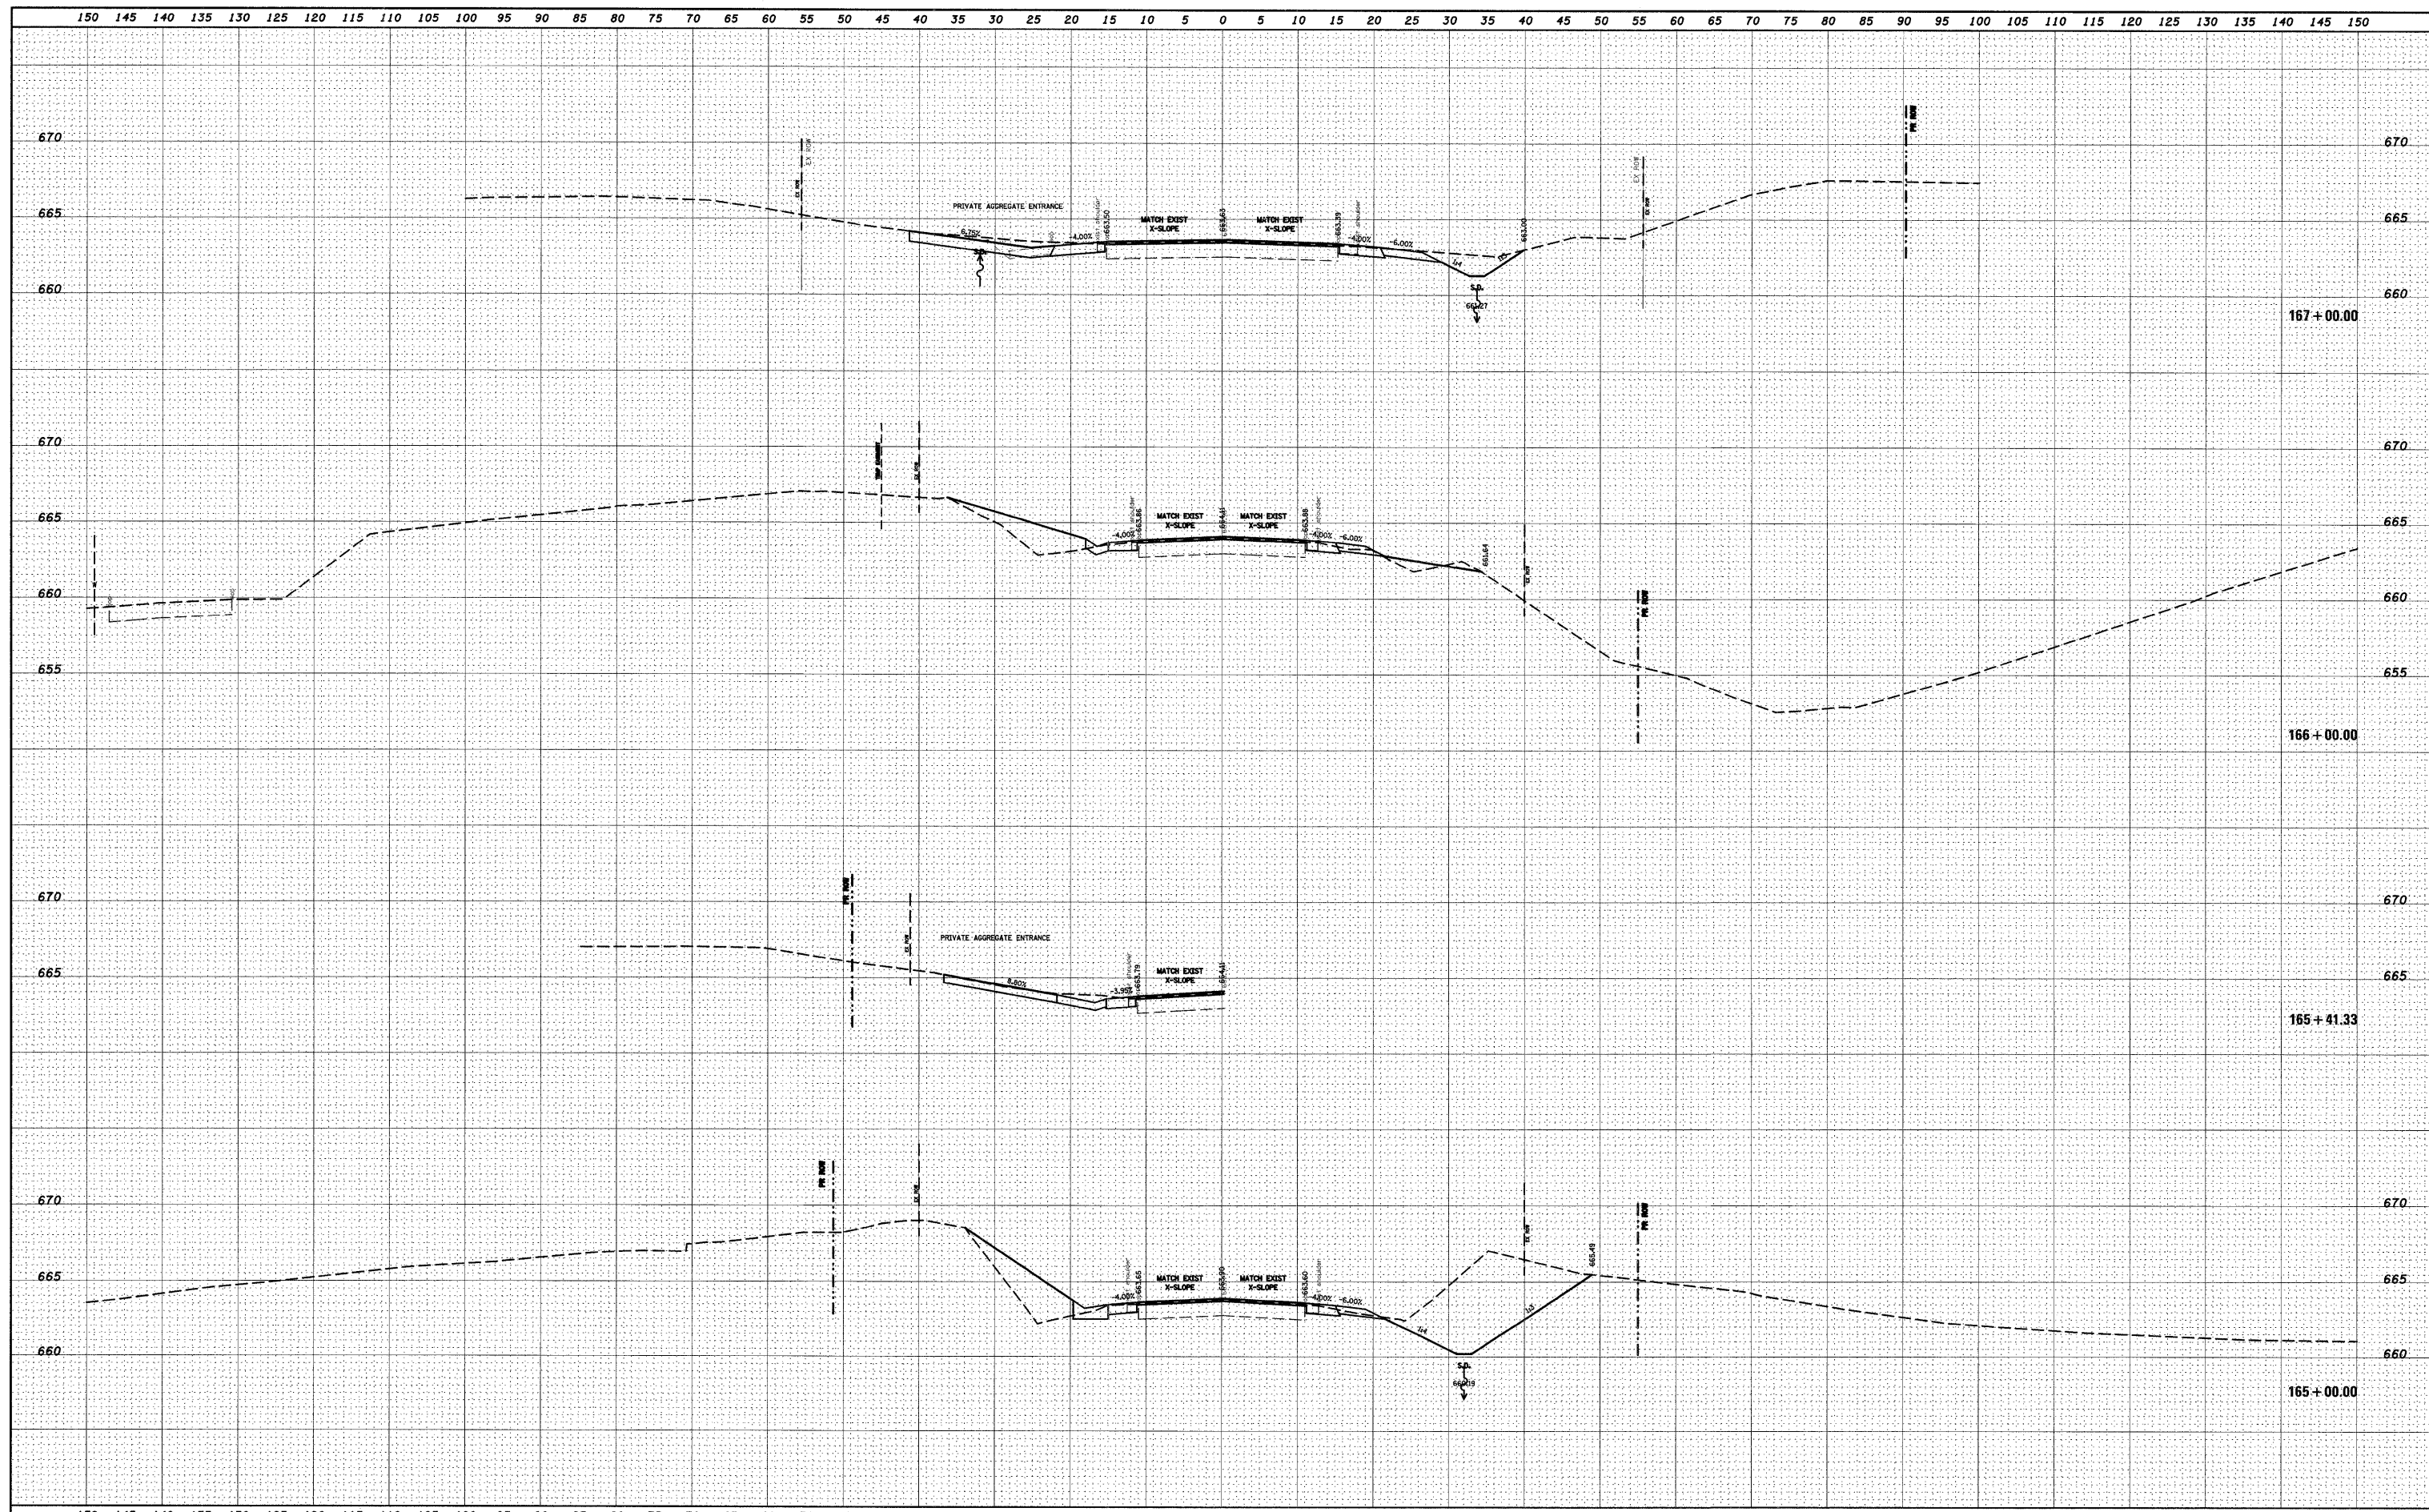

FILE NAME =	USER NAME = dntel.mangn	DESIGNED -	REVISED -	STATE OF ILLINOIS DEPARTMENT OF TRANSPORTATION	CROSS SECTIONS		F.A.P. RTE. =	SECTION	COUNTY	TOTAL SHEETS	SHEET NO.
e:\proj\work\PWIDOT\DINTEL.MAN\JN\dms51225\sssh101	102b.dgn	DRAWN -	REVISED -				809	(133,134)RS-4,135RS-5	ST. CLAIR, MONROE	252	132
		CHECKED -	REVISED -				CONTRACT NO. 76408				
		DATE -	REVISED -				ILLINOIS FED. AID PROJECT				
PLOT SCALE = 10.0000' / IN.		PLOT DATE = 12/16/2008		SCALE: _____ SHEET NO. ____ OF ____ SHEETS		STA. 165+00.00 TO STA. 167+00.00					