


BY	DATE
FINAL SURVEY	SURVEYED
NOTE BOOK	PLOTTED
NO.	TEMPLATE
	AREAS CHECKED

BY	DATE
ORIGINAL SURVEY	SURVEYED
NOTE BOOK	PLOTTED
NO.	TEMPLATE
	AREAS CHECKED

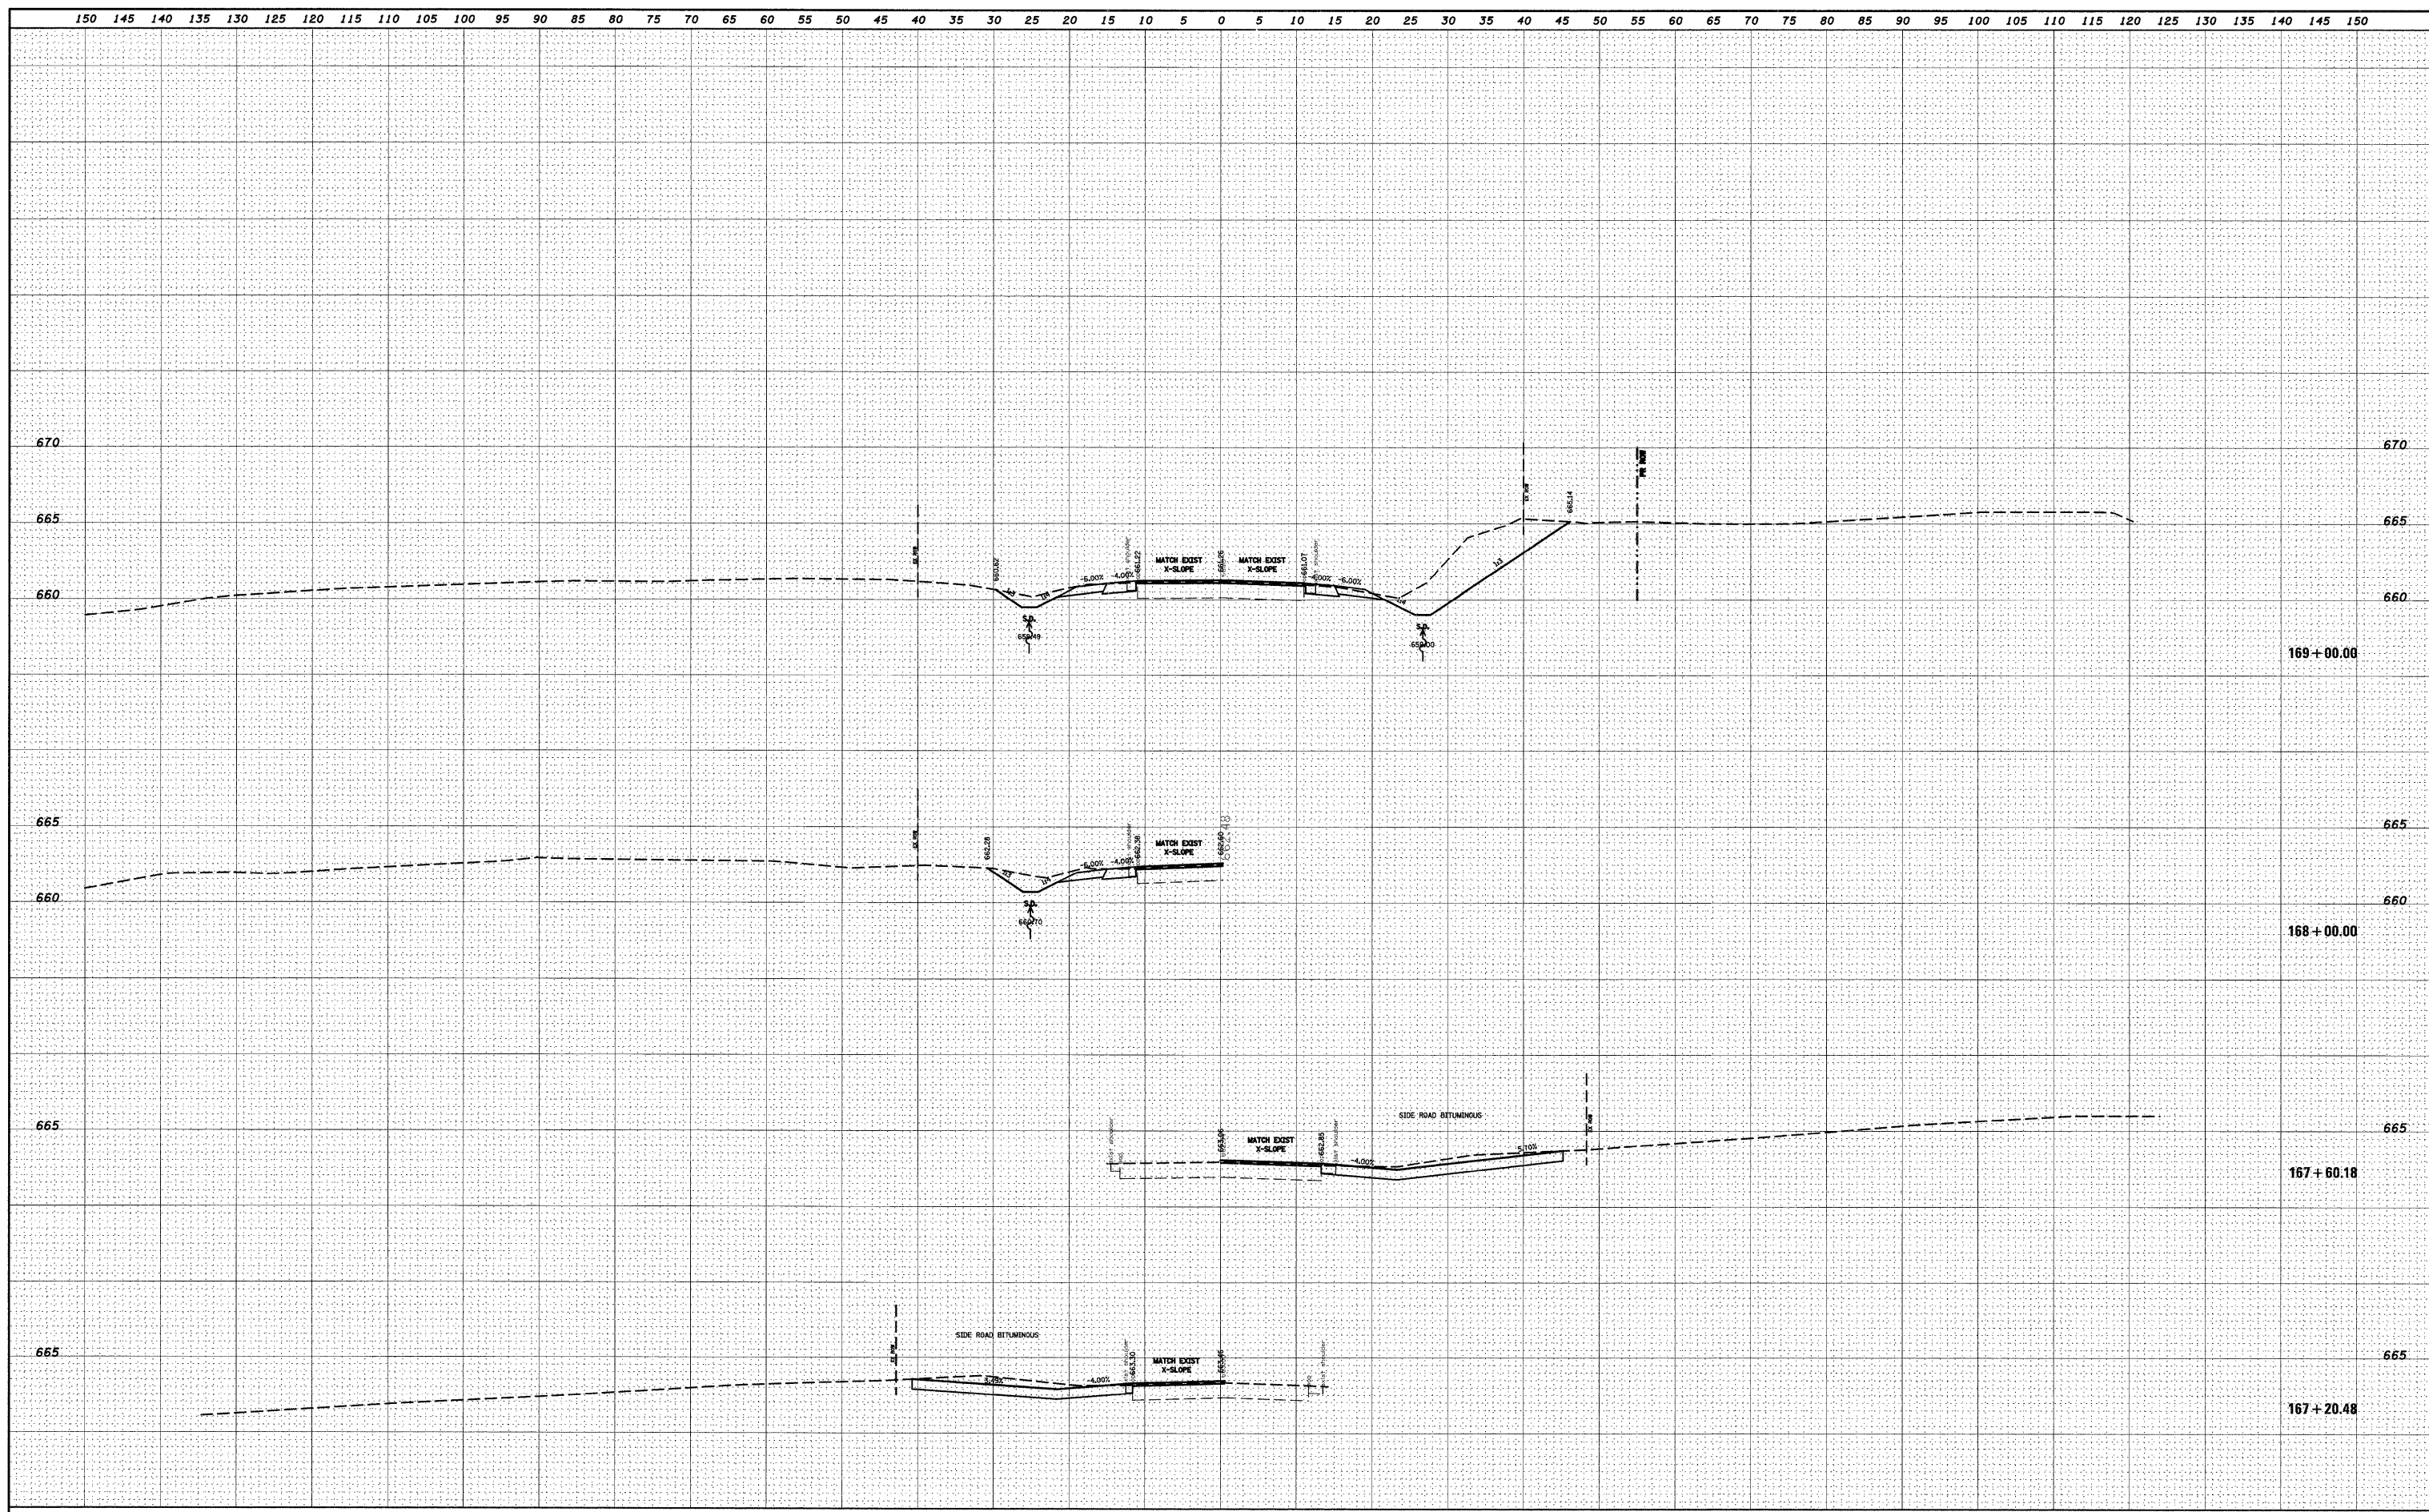

FILE NAME =	USER NAME = karlaaal	DESIGNED -	REVISD -	STATE OF ILLINOIS DEPARTMENT OF TRANSPORTATION	CROSS SECTIONS	F.A.P. RTE.	SECTION	COUNTY	TOTAL SHEETS	SHEET NO.
ei:\pw\work\PWIDOT\KARLASAL\dm=51225\ssht01902.dgn	DRAWN -	REVISD -	809			(133,134)RS-4,135RS-5	ST. CLAIR, MONROE	252	133	
PLOT SCALE = 10.0000' / IN.	CHECKED -	REVISD -	CONTRACT NO. 76408							
PLOT DATE = 1/8/2009	DATE -	REVISD -	ILLINOIS FED. AID PROJECT							