


DATE	
BY	
ORIGINAL SURVEY	
SURVEYED	
PLOTTED	
TEMPLATE	
AREAS	
CHECKED	
NO.	

DATE	
BY	
ORIGINAL SURVEY	
SURVEYED	
PLOTTED	
TEMPLATE	
AREAS	
CHECKED	
NO.	

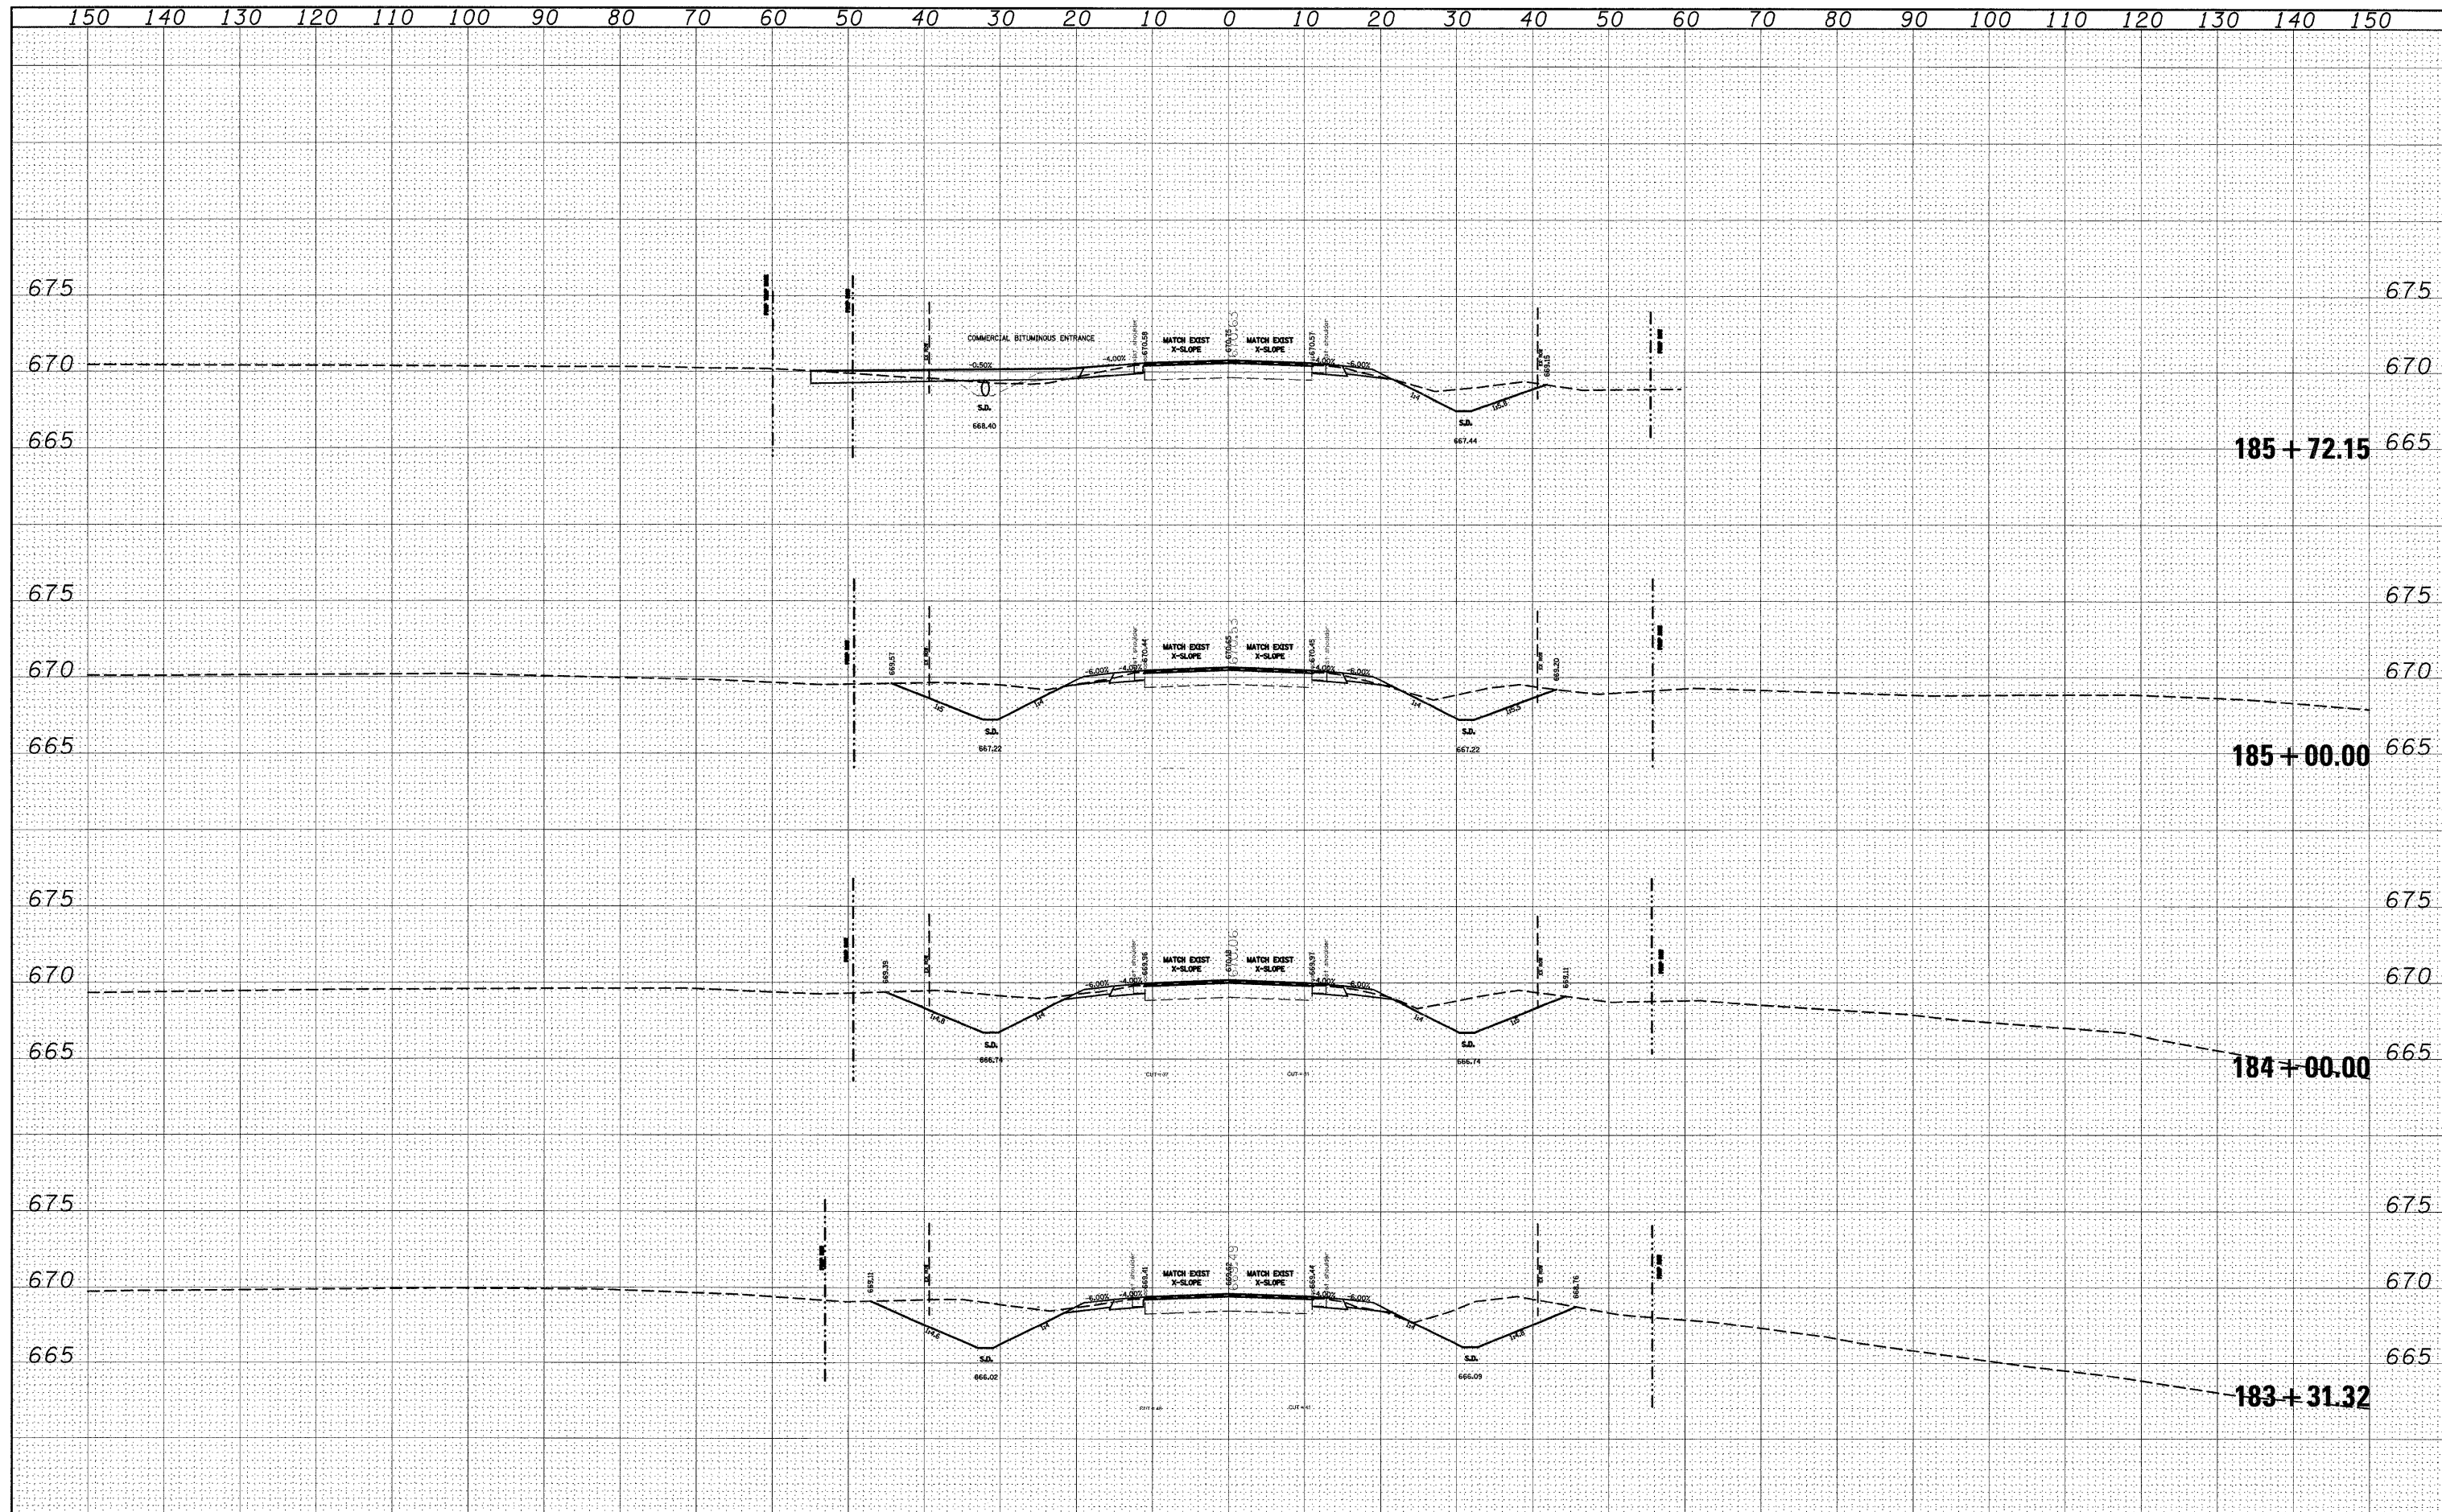

FILE NAME =	USER NAME = dntelma\j	DESIGNED -	REVISED -	STATE OF ILLINOIS DEPARTMENT OF TRANSPORTATION	CROSS SECTIONS			F.A.P. RTE.	SECTION	COUNTY	TOTAL SHEETS	SHEET NO.
os\p\work\PWIDOT\DINTELMAN\J\dms51225\ssht08102.dgn		DRAWN -	REVISED -		809	(133,134)RS-4,135RS-5	ST. CLAIR, MONROE	252	145			
PLOT SCALE = 10,0000' / IN.		CHECKED -	REVISED -		CONTRACT NO. 76408							
PLOT DATE = 12/16/2008		DATE -	REVISED -		FED. ROAD DIST. NO. - ILLINOIS FED. AID PROJECT							
				SCALE: _____		SHEET NO. ___ OF ___ SHEETS		STA. 183+31.32 TO STA. 185+72.15				