


DATE	
BY	
SUBMITTED	
PLOTTED	
TEMPLATE	
AREAS	
CHECKED	
NO.	

DATE	
BY	
SUBMITTED	
PLOTTED	
TEMPLATE	
AREAS	
CHECKED	
NO.	

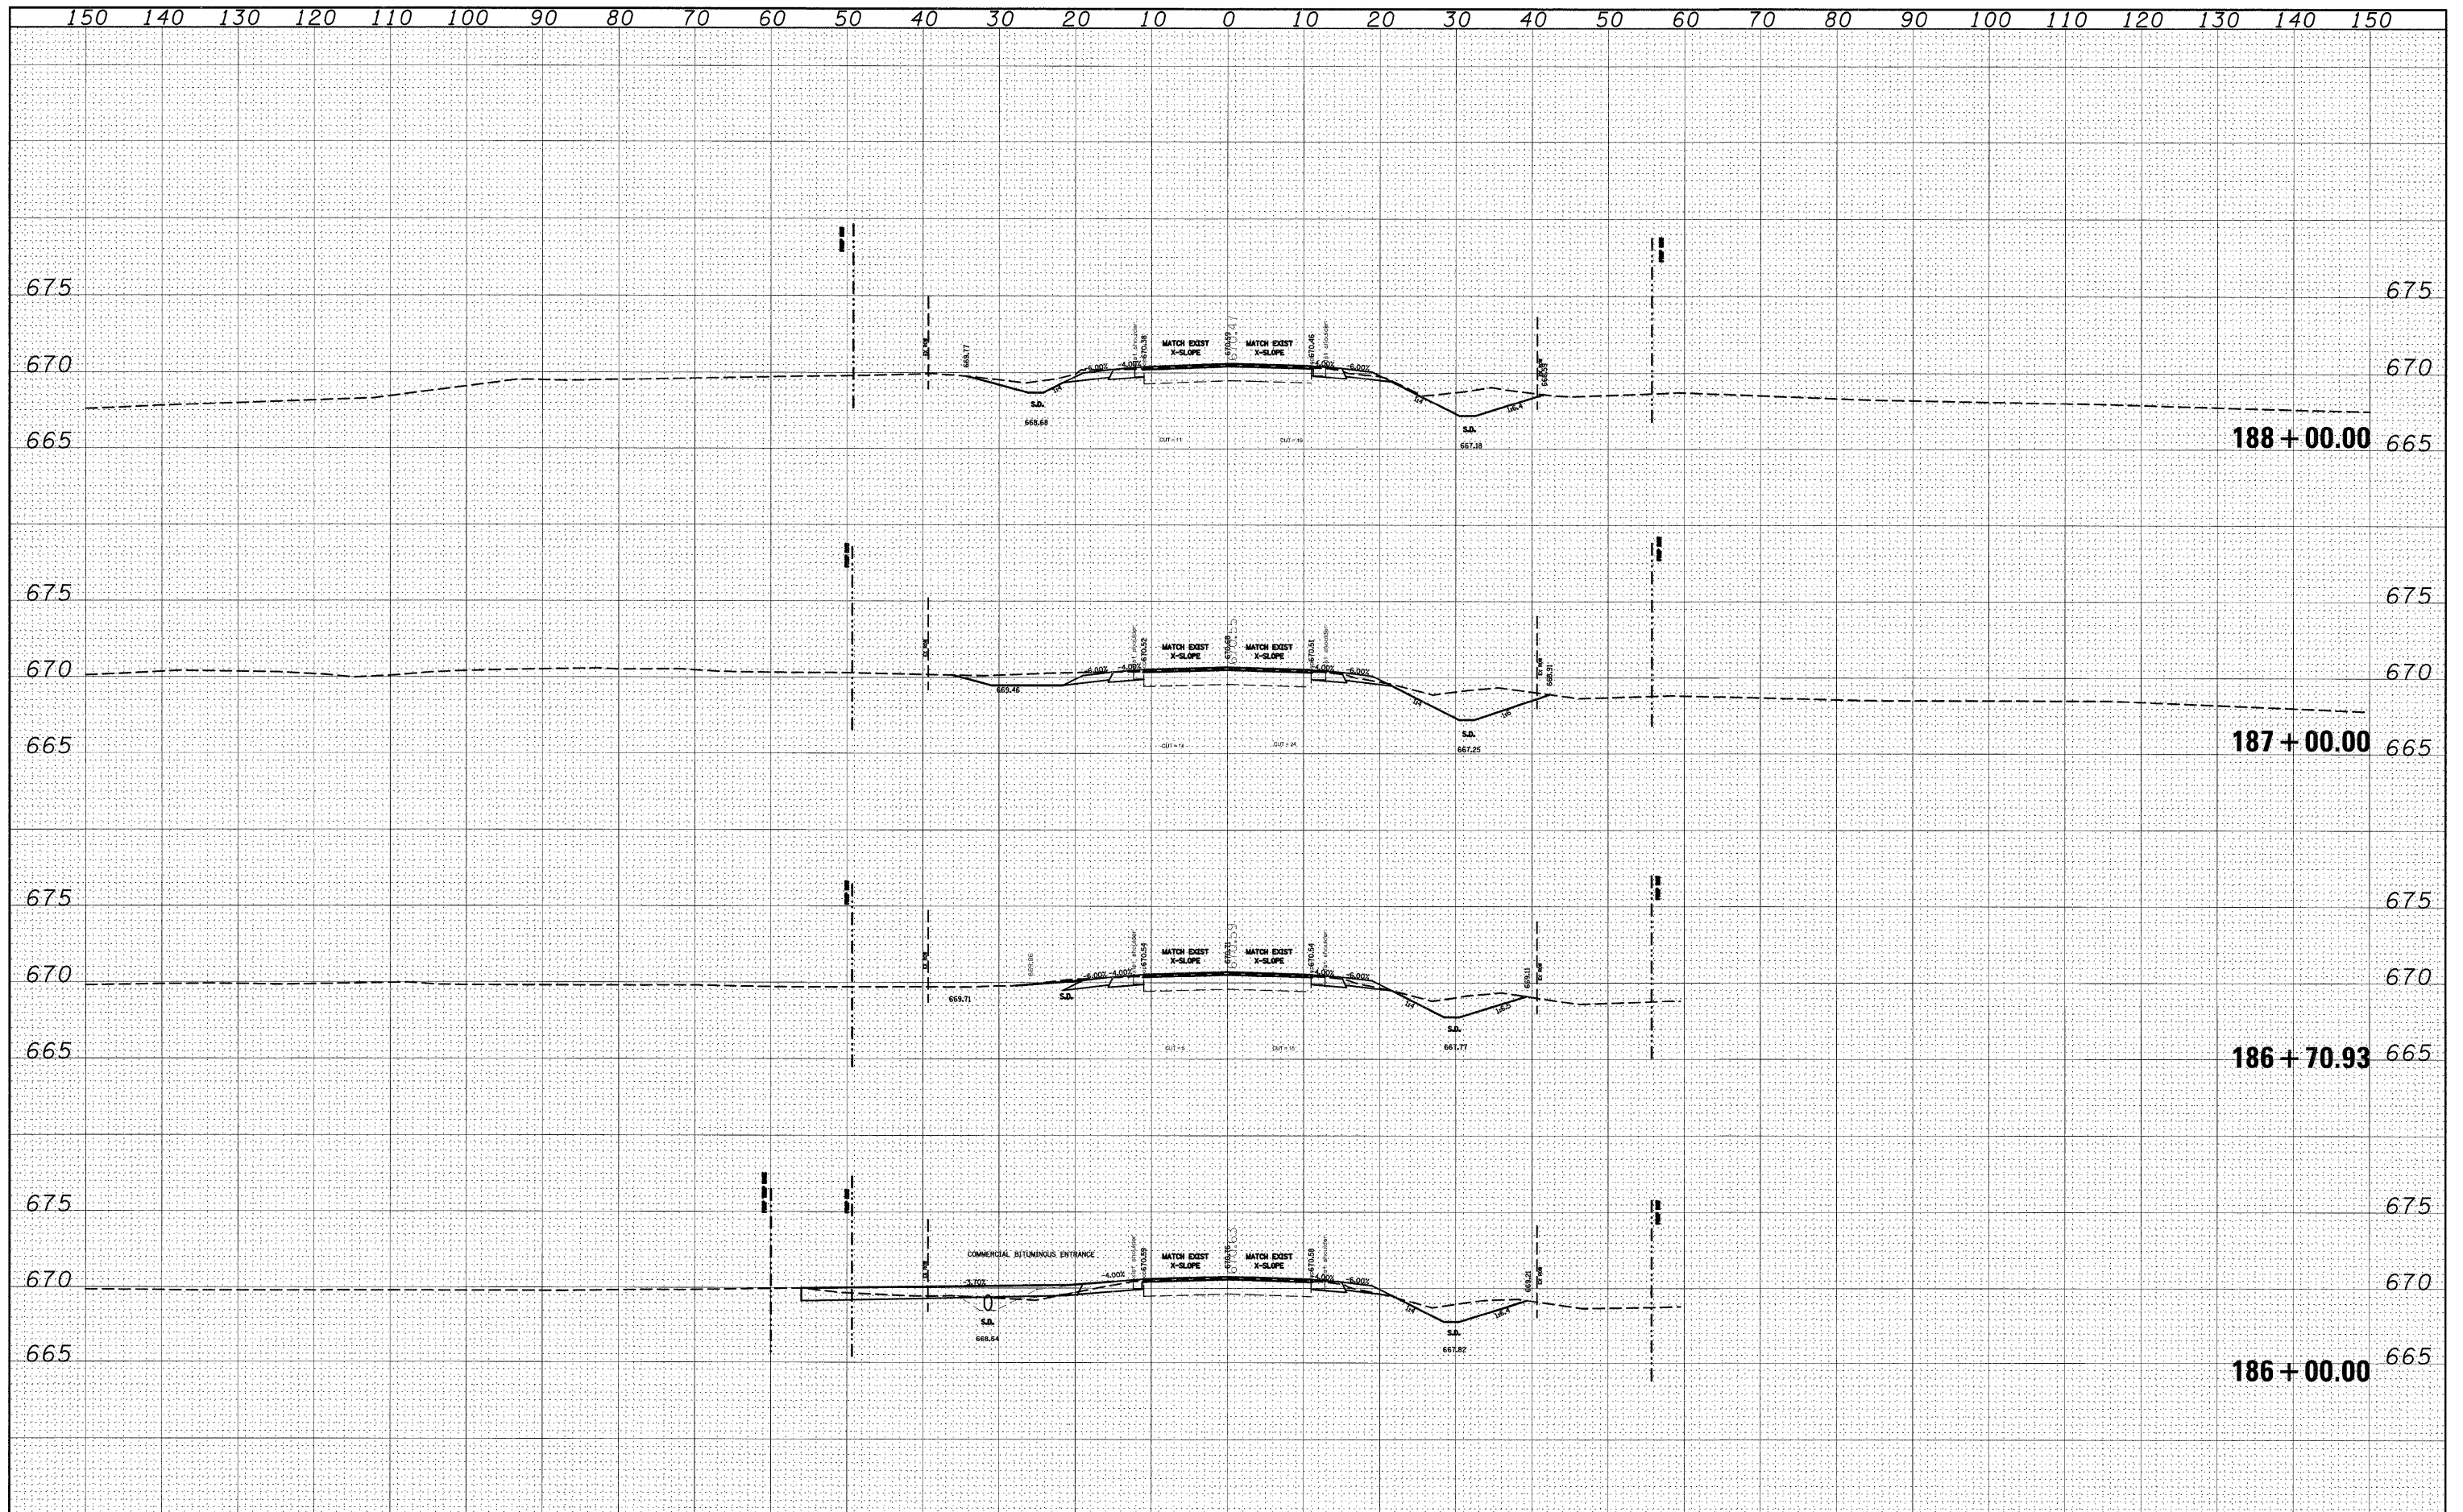

FILE NAME =	USER NAME = dntelmanjn	DESIGNED -	REVISD -	<b>STATE OF ILLINOIS DEPARTMENT OF TRANSPORTATION</b>	<b>CROSS SECTIONS</b>			F.A.P. RTE.	SECTION	COUNTY	TOTAL SHEETS	SHEET NO.
02.dgn		DRAWN -	REVISD -		809	(133,134)RS-4,135RS-5	ST. CLAIR, MONROE	252	146			
PLOT SCALE = 10.0000' / IN.		CHECKED -	REVISD -		SCALE: _____ SHEET NO. ___ OF ___ SHEETS STA. 186+00.00 TO STA. 188+00.00				FED. ROAD DIST. NO. -	ILLINOIS FED. AID PROJECT		
PLOT DATE = 12/15/2008		DATE -	REVISD -		CONTRACT NO. 76408							