


DATE	
BY	
FINAL SURVEY	SUPERVISED
NOTE BOOK	PLOTTED
NO.	TEMPLATE
	AREAS CHECKED

DATE	
BY	
ORIGINAL SURVEY	SUPERVISED
NOTE BOOK	PLOTTED
NO.	TEMPLATE
	AREAS CHECKED

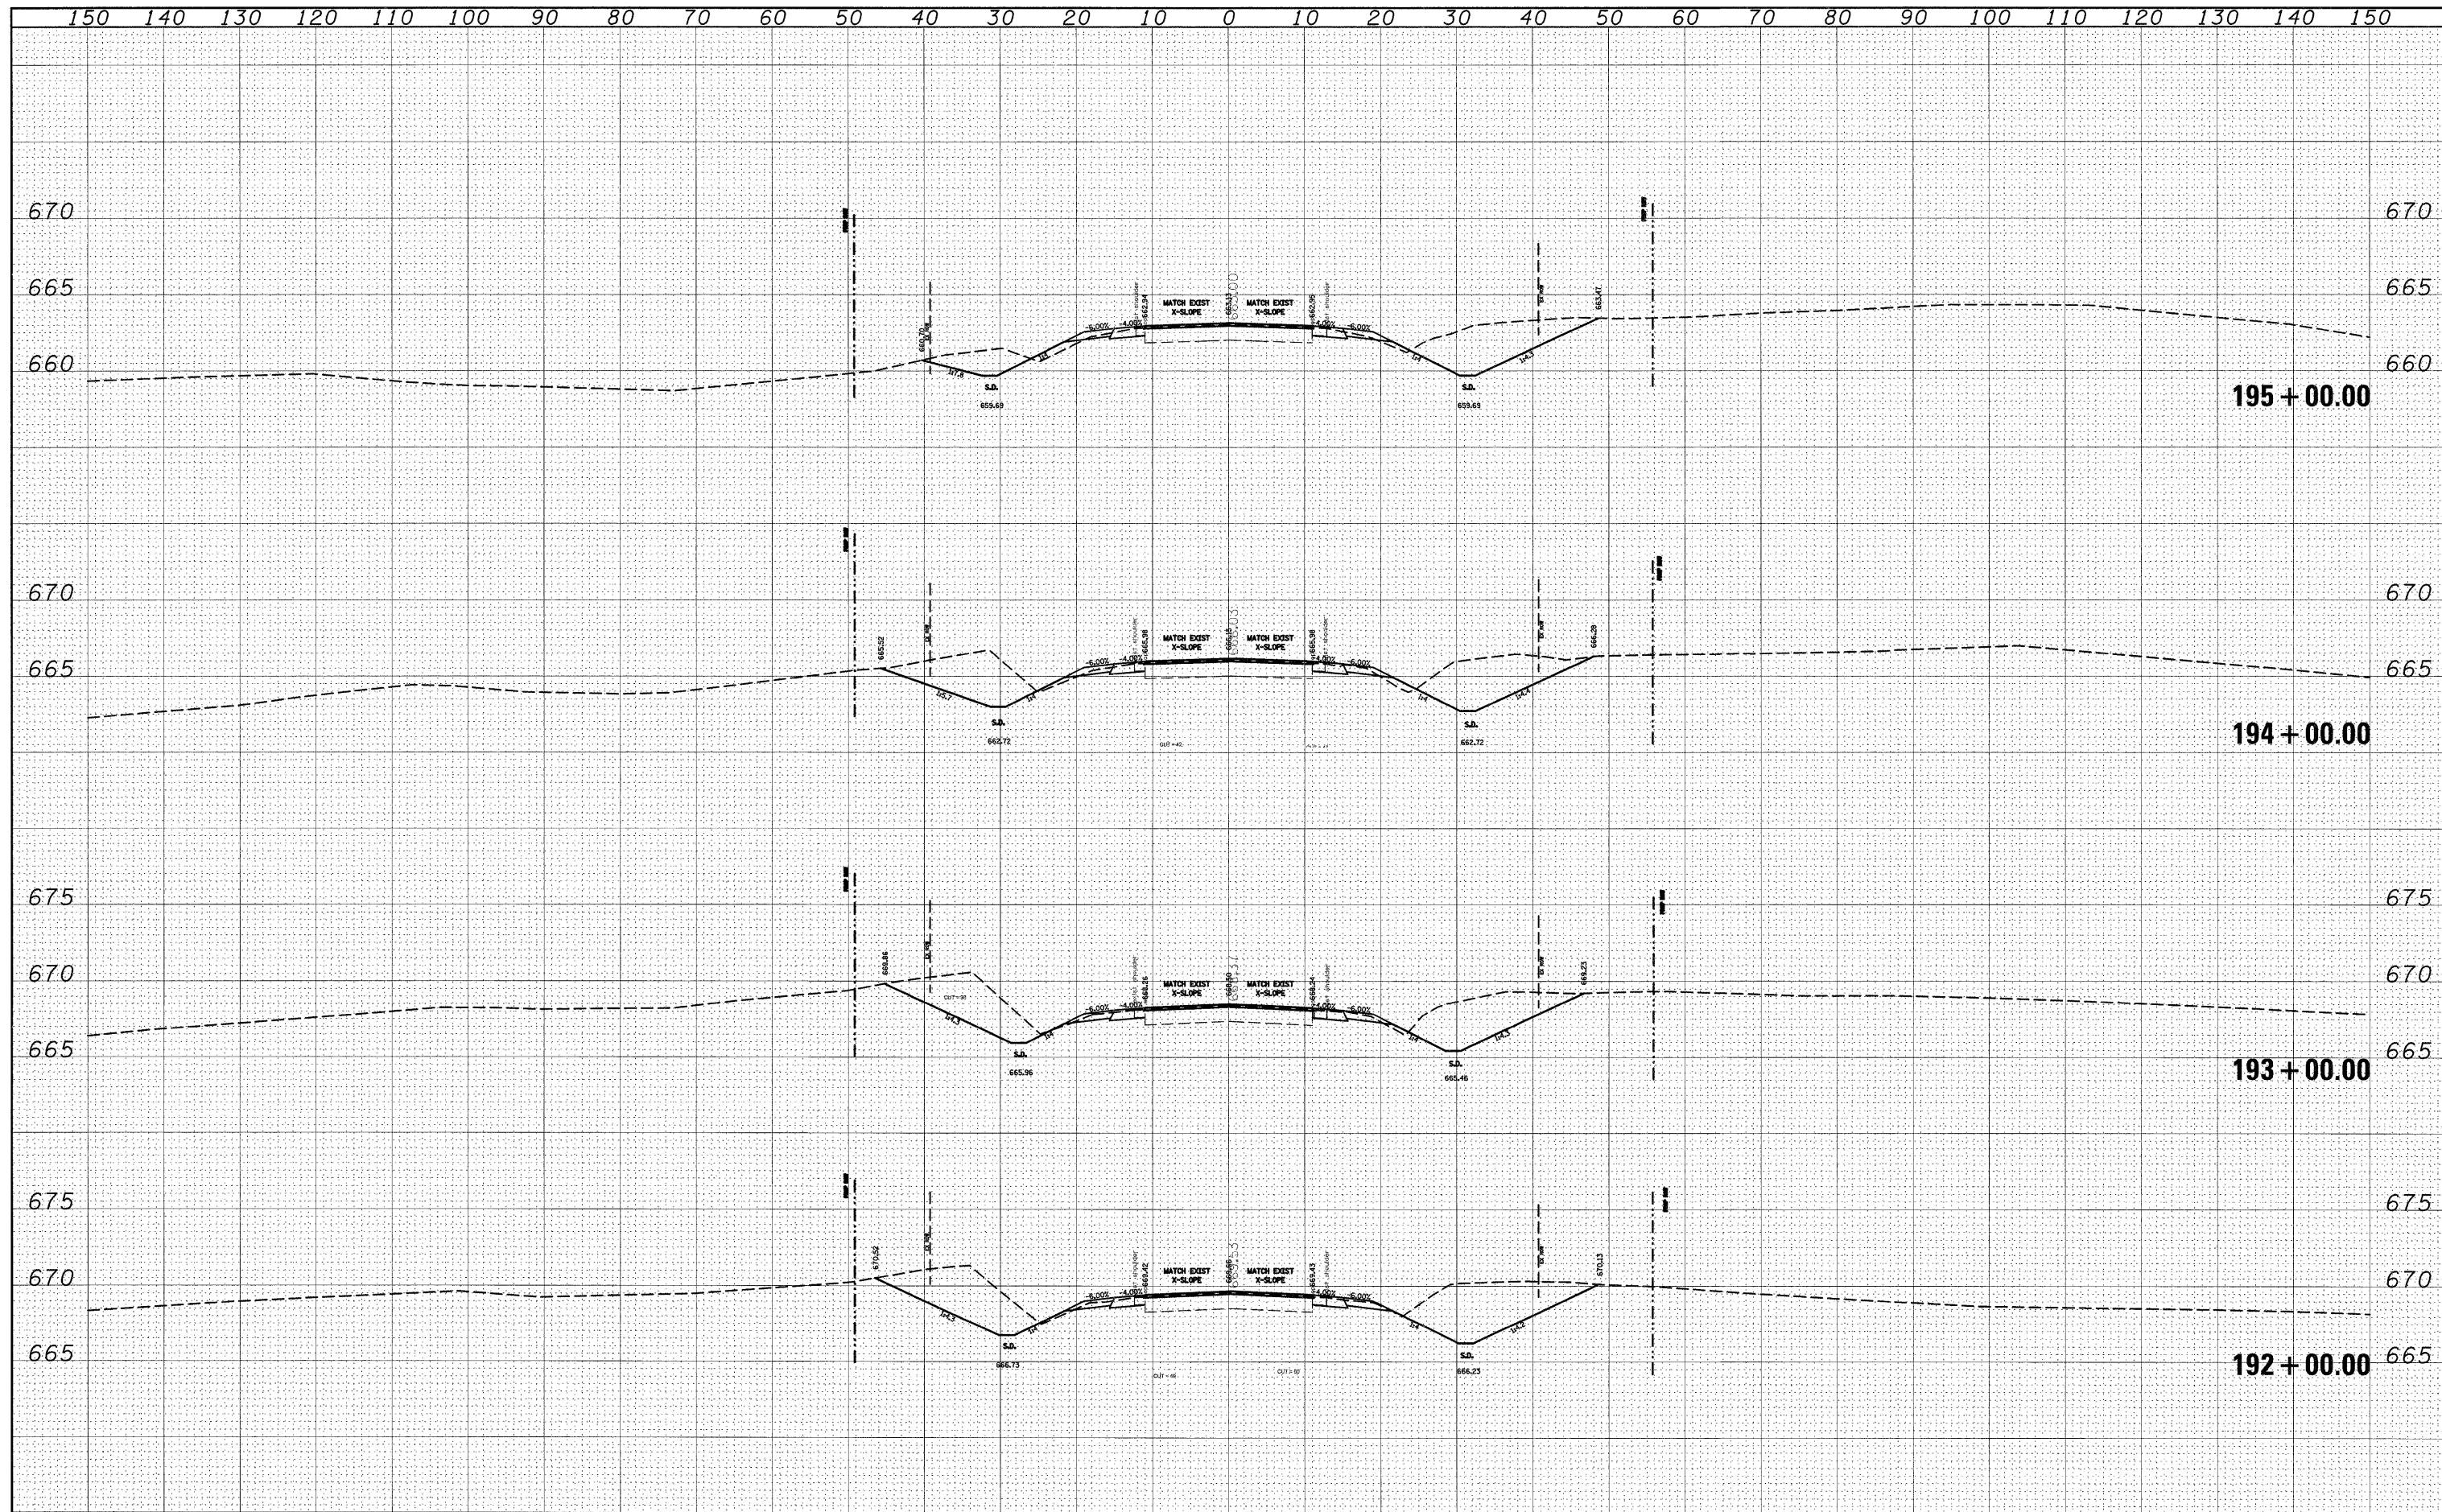

FILE NAME =	USER NAME = dntelmarjn	DESIGNED -	REVISED -	STATE OF ILLINOIS DEPARTMENT OF TRANSPORTATION	CROSS SECTIONS			F.A.P. RTE.	SECTION	COUNTY	TOTAL SHEETS	SHEET NO.	
at:\pwork\PIWIDOT\DIINTELMAN\J\cme51225\ssht101	102.dgn	DRAWN -	REVISED -		SCALE: _____	SHEET NO. _____	OF _____	SHEETS	STA. 192+00.00	TO STA. 195+00.00	ST. CLAIR, MONROE	252	148
		CHECKED -	REVISED -							CONTRACT NO. 76408			
		DATE -	REVISED -							ILLINOIS FED. AID PROJECT			