


DATE	
BY	
FINAL SURVEY	SURVEYED
NOTE BOOK	PLOTTED
NO.	TEMPLATE
	AREAS CHECKED

DATE	
BY	
ORIGINAL SURVEY	SURVEYED
NOTE BOOK	PLOTTED
NO.	TEMPLATE
	AREAS CHECKED

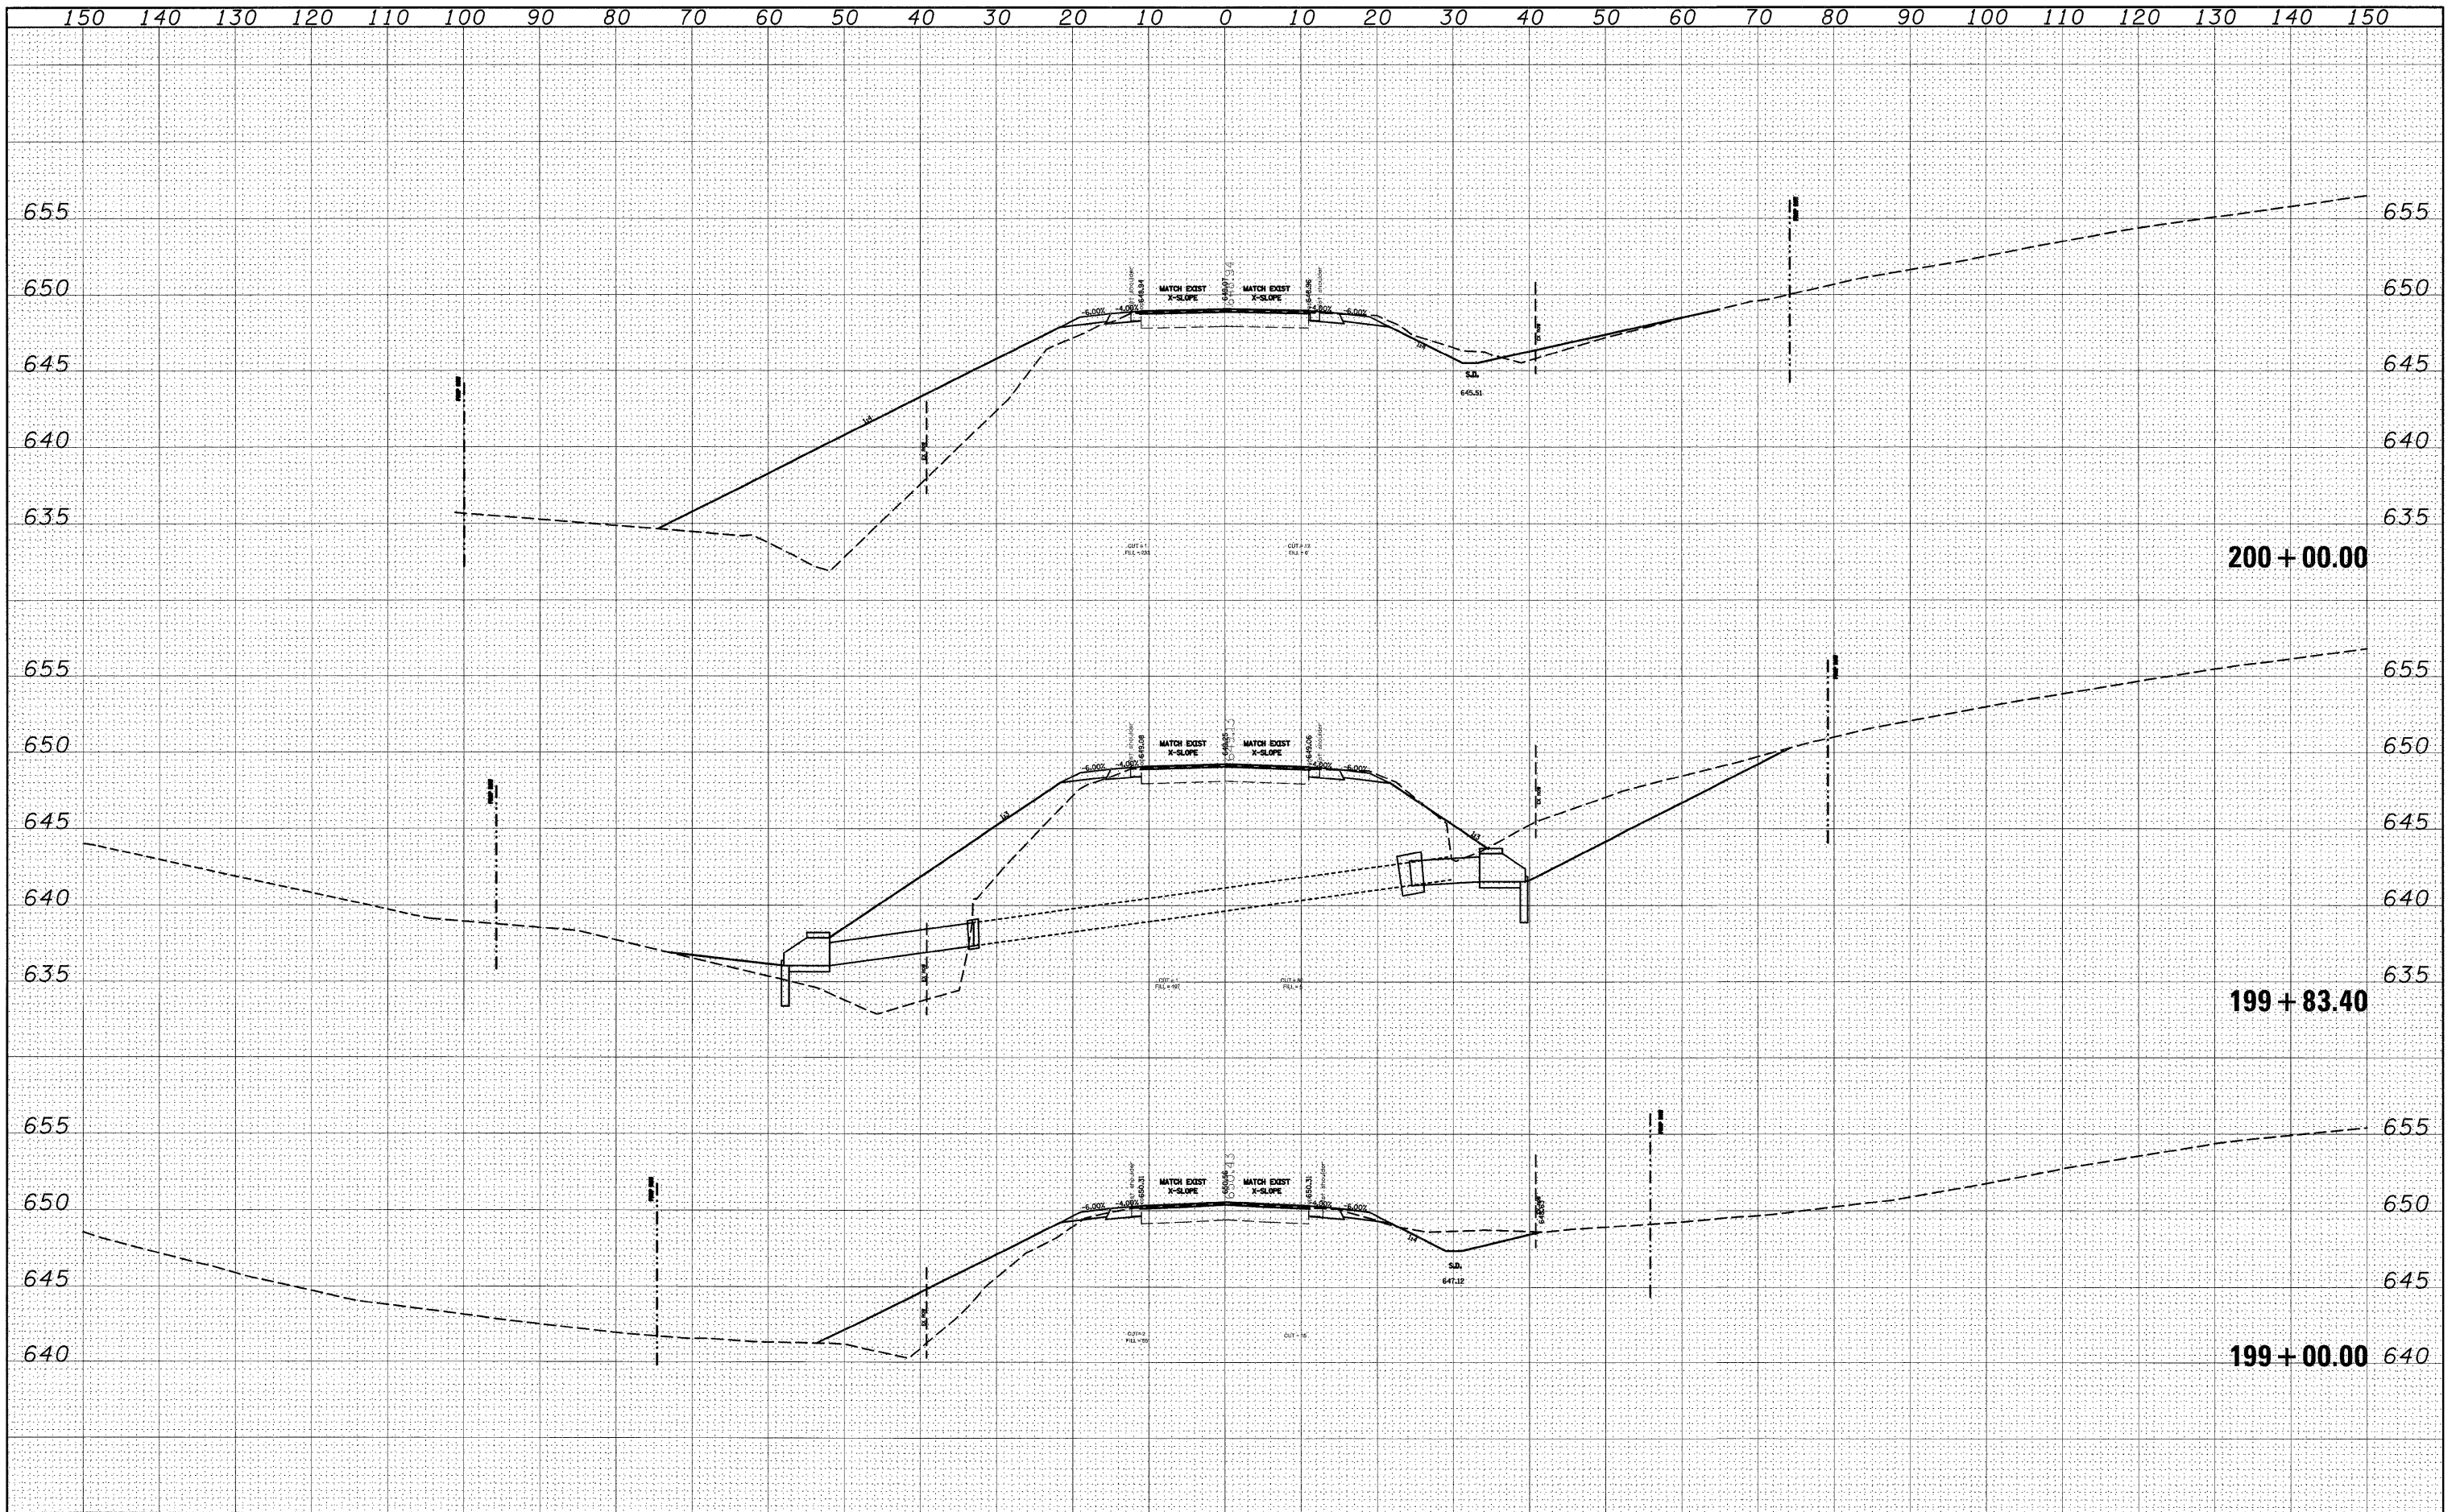

FILE NAME =	USER NAME = dntelmarjn	DESIGNED -	REVISED -	STATE OF ILLINOIS DEPARTMENT OF TRANSPORTATION	CROSS SECTIONS			F.A.P. RTE.	SECTION	COUNTY	TOTAL SHEETS	SHEET NO.
ct:\pw\work\PWIDOT\DINTELMAN\J\dm51225\ssht01	02.dgn	DRAWN -	REVISED -					809	(133,134)RS-4,135RS-5	ST. CLAIR, MONROE	252	150
		CHECKED -	REVISED -					CONTRACT NO. 76408				
		DATE -	REVISED -					ILLINOIS FED. AID PROJECT				
PLOT SCALE = 10.0000' / IN.		PLOT DATE = 12/16/2008		SCALE: _____		SHEET NO. ___ OF ___ SHEETS		STA. 199+00.00 TO STA. 200+00.00				