


DATE	
BY	
FINAL SURVEY	SUBMITTED
NOTE BOOK	PLOTTED
NO.	TEMPLATE
	AREAS CHECKED

DATE	
BY	
ORIGINAL SURVEY	SUBMITTED
NOTE BOOK	PLOTTED
NO.	TEMPLATE
	AREAS CHECKED

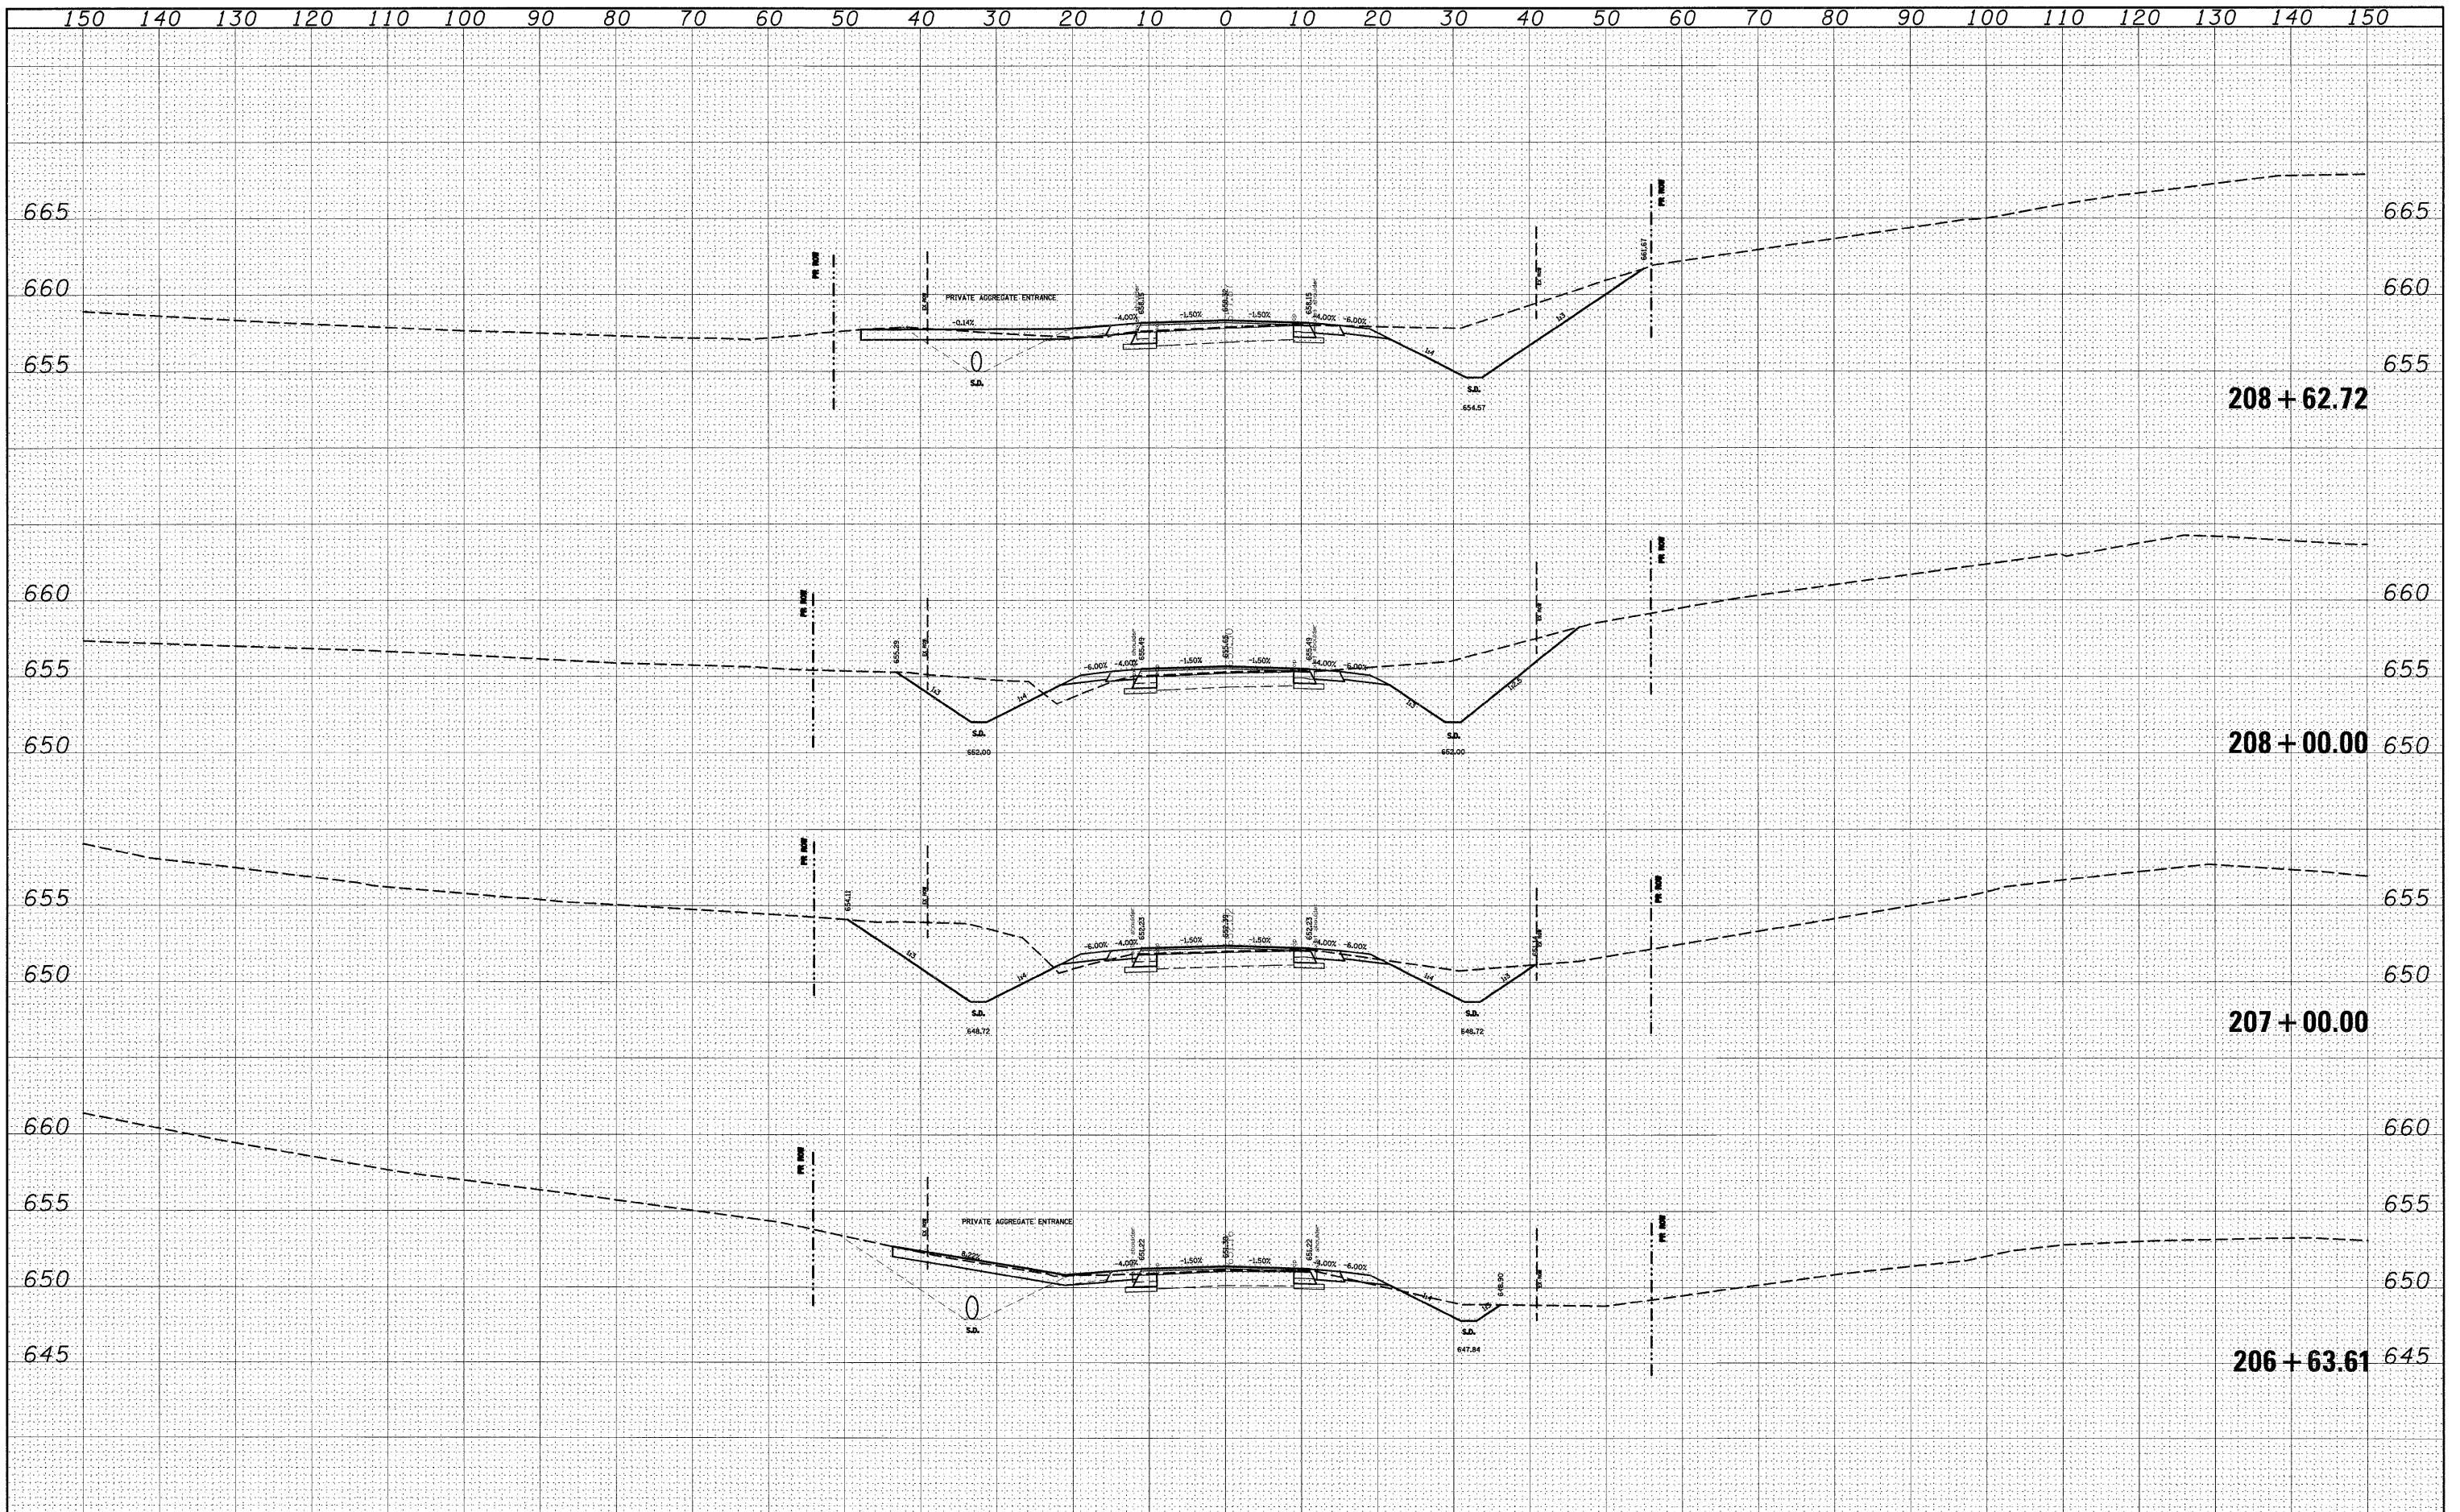

FILE NAME =	USER NAME = dintelman.jn	DESIGNED -	REVISED -	STATE OF ILLINOIS DEPARTMENT OF TRANSPORTATION	CROSS SECTIONS		F.A.P. RTE.	SECTION	COUNTY	TOTAL SHEETS	SHEET NO.
ot:\pwork\PWIDOT\DINTELMAN.JN\dms51225\ssht02.dgn	202e.dgn	DRAWN -	REVISED -				809	(133,134)RS-4,135RS-5	ST. CLAIR, MONROE	252	156
PLOT SCALE = 10.0000' / IN.		CHECKED -	REVISED -				CONTRACT NO. 76408				
PLOT DATE = 12/18/2008		DATE -	REVISED -				FED. ROAD DIST. NO. ILLINOIS FED. AID PROJECT				