


DATE	
BY	
DESIGNED	
DRAWN	
CHECKED	
REVISIONS	
NO.	

DATE	
BY	
DESIGNED	
DRAWN	
CHECKED	
REVISIONS	
NO.	

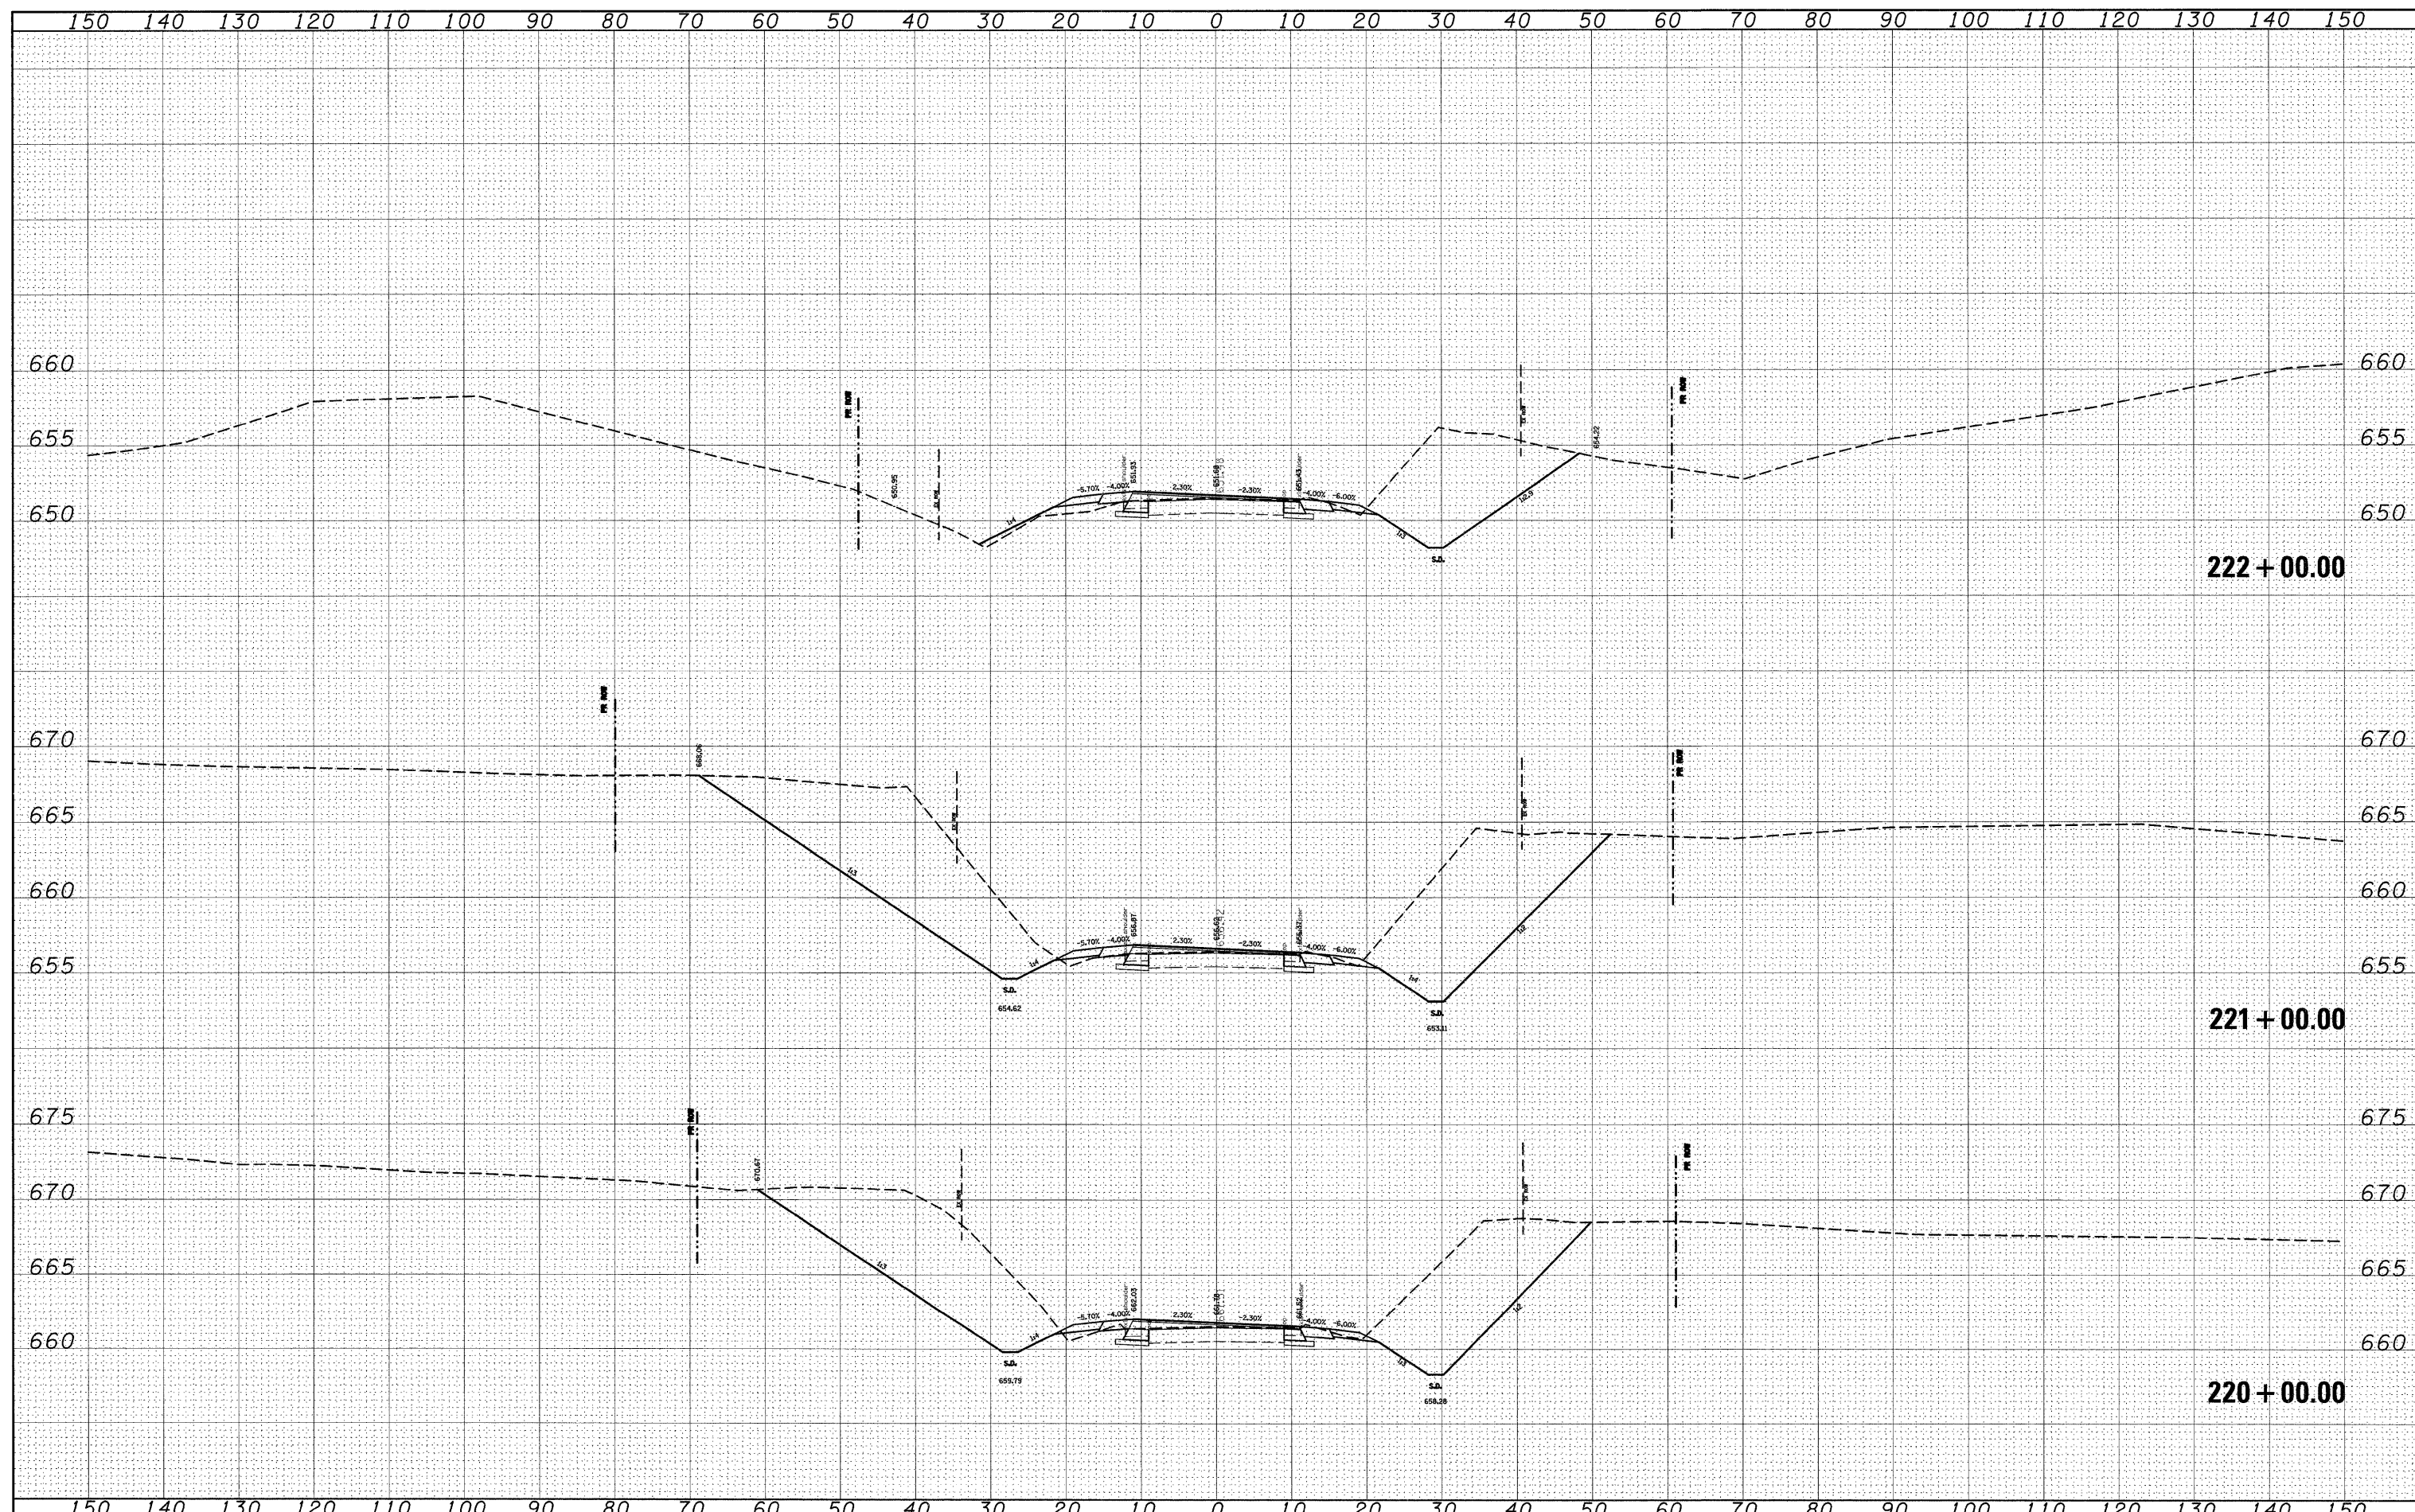

FILE NAME =	USER NAME = cinteimanjn	DESIGNED -	REVISED -	<b>STATE OF ILLINOIS</b> <b>DEPARTMENT OF TRANSPORTATION</b>	<b>CROSS SECTIONS</b>	F.A.P. RTE. =	SECTION	COUNTY	TOTAL SHEETS	SHEET NO.
os\pwork\PWIDOT\INTELMANJN\dms51225\csh10102.dgn	DRAWN -	REVISED -	809			(133.134)RS-4,135RS-5	ST. CLAIR, MONROE	252	162	
PLOT SCALE = 18.0005' / IN.	CHECKED -	REVISED -	CONTRACT NO. 76408							
PLOT DATE = 12/16/2008	DATE -	REVISED -	FED. ROAD DIST. NO. ILLINOIS FED. AID PROJECT							
SCALE: _____ SHEET NO. ___ OF ___ SHEETS STA. 220+00.00 TO STA. 222+00.00										