


DATE	
BY	
SURVEYED	
PLOTTED	
TEMPLATE	
AREAS	
CHECKED	
NO.	

DATE	
BY	
SURVEYED	
PLOTTED	
TEMPLATE	
AREAS	
CHECKED	
NO.	

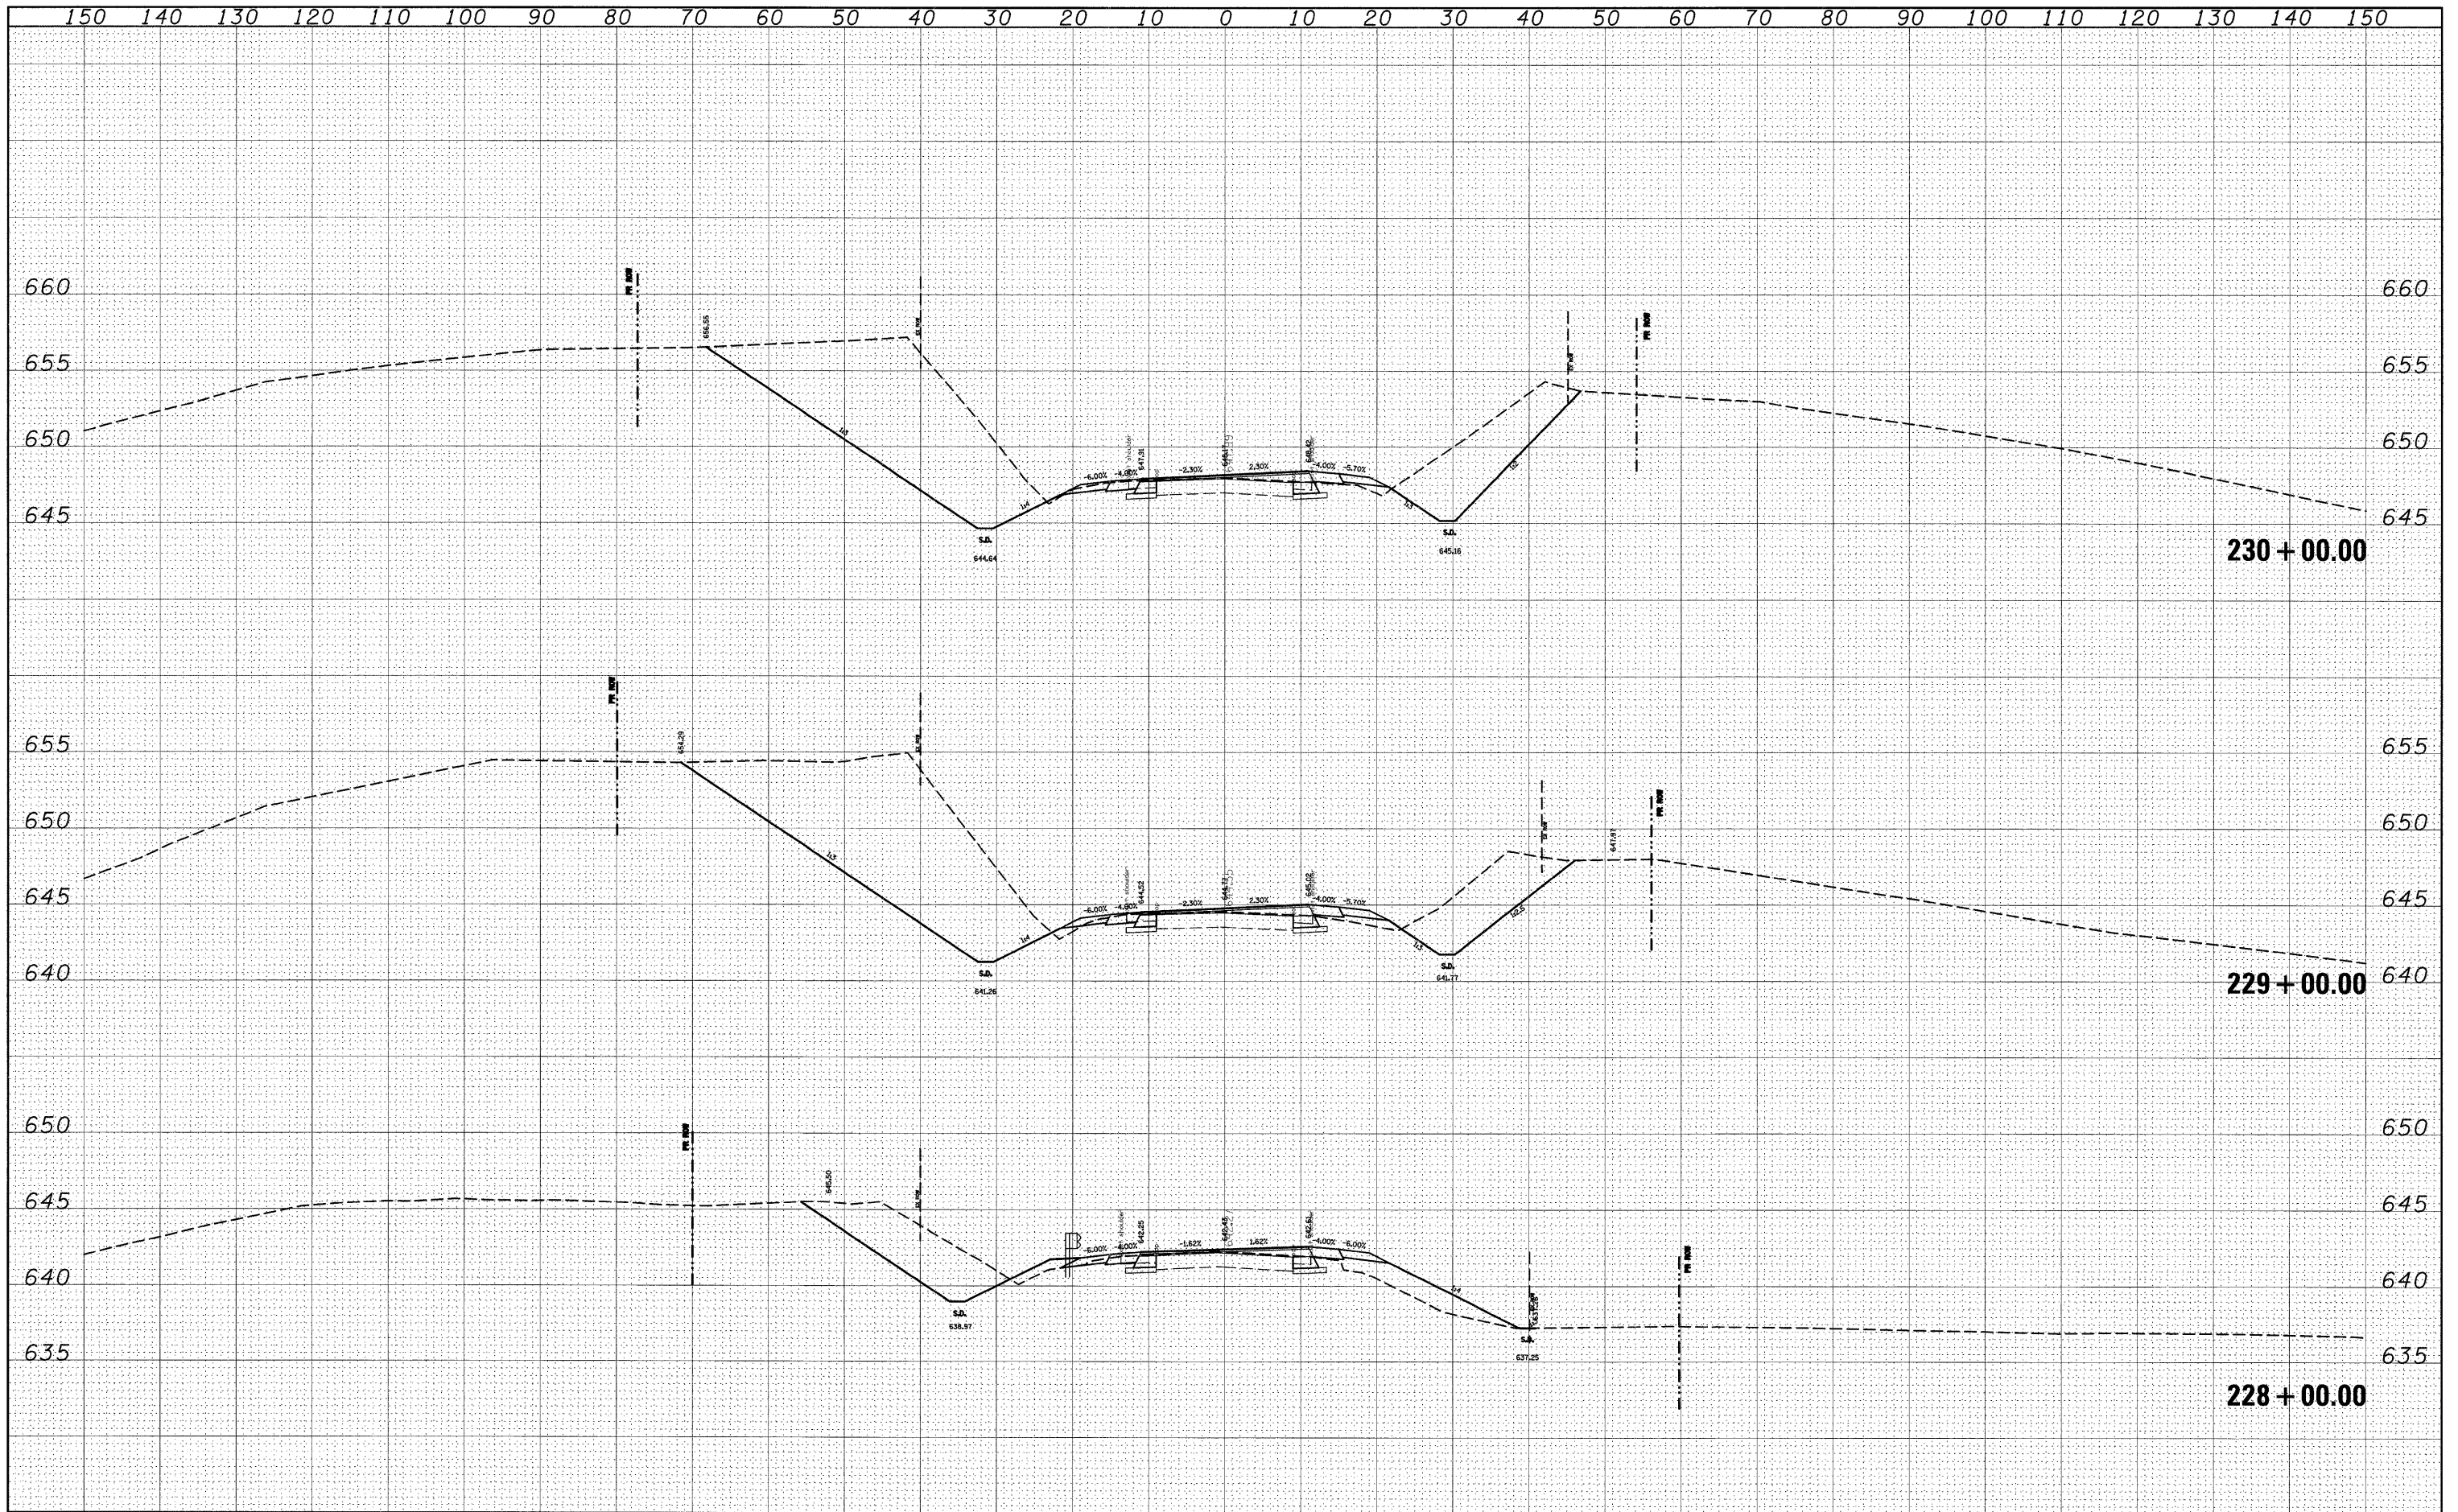

FILE NAME =	USER NAME = dintelmanjn	DESIGNED -	REVISED -	STATE OF ILLINOIS DEPARTMENT OF TRANSPORTATION	CROSS SECTIONS		F.A.P. RTE.	SECTION	COUNTY	TOTAL SHEETS	SHEET NO.
α:\pwork\PWIDOT\DINTELMANJN\dms51225\xsht01	102e.dgn	DRAWN -	REVISED -				809	(133,134)RS-4,135RS-5	ST. CLAIR, MONROE	252	165
		CHECKED -	REVISED -				CONTRACT NO. 76408				
		DATE -	REVISED -				FED. ROAD DIST. NO. - ILLINOIS FED. AID PROJECT				
PLOT SCALE = 10.0000' / IN.				SCALE: _____		SHEET NO. ___ OF ___ SHEETS		STA. 228+00.00 TO STA. 230+00.00			