


DATE	
BY	
SURVEYED	
PLOTTED	
TEMPLATE	
AREAS	
CHECKED	
NO.	

DATE	
BY	
SURVEYED	
PLOTTED	
TEMPLATE	
AREAS	
CHECKED	
NO.	

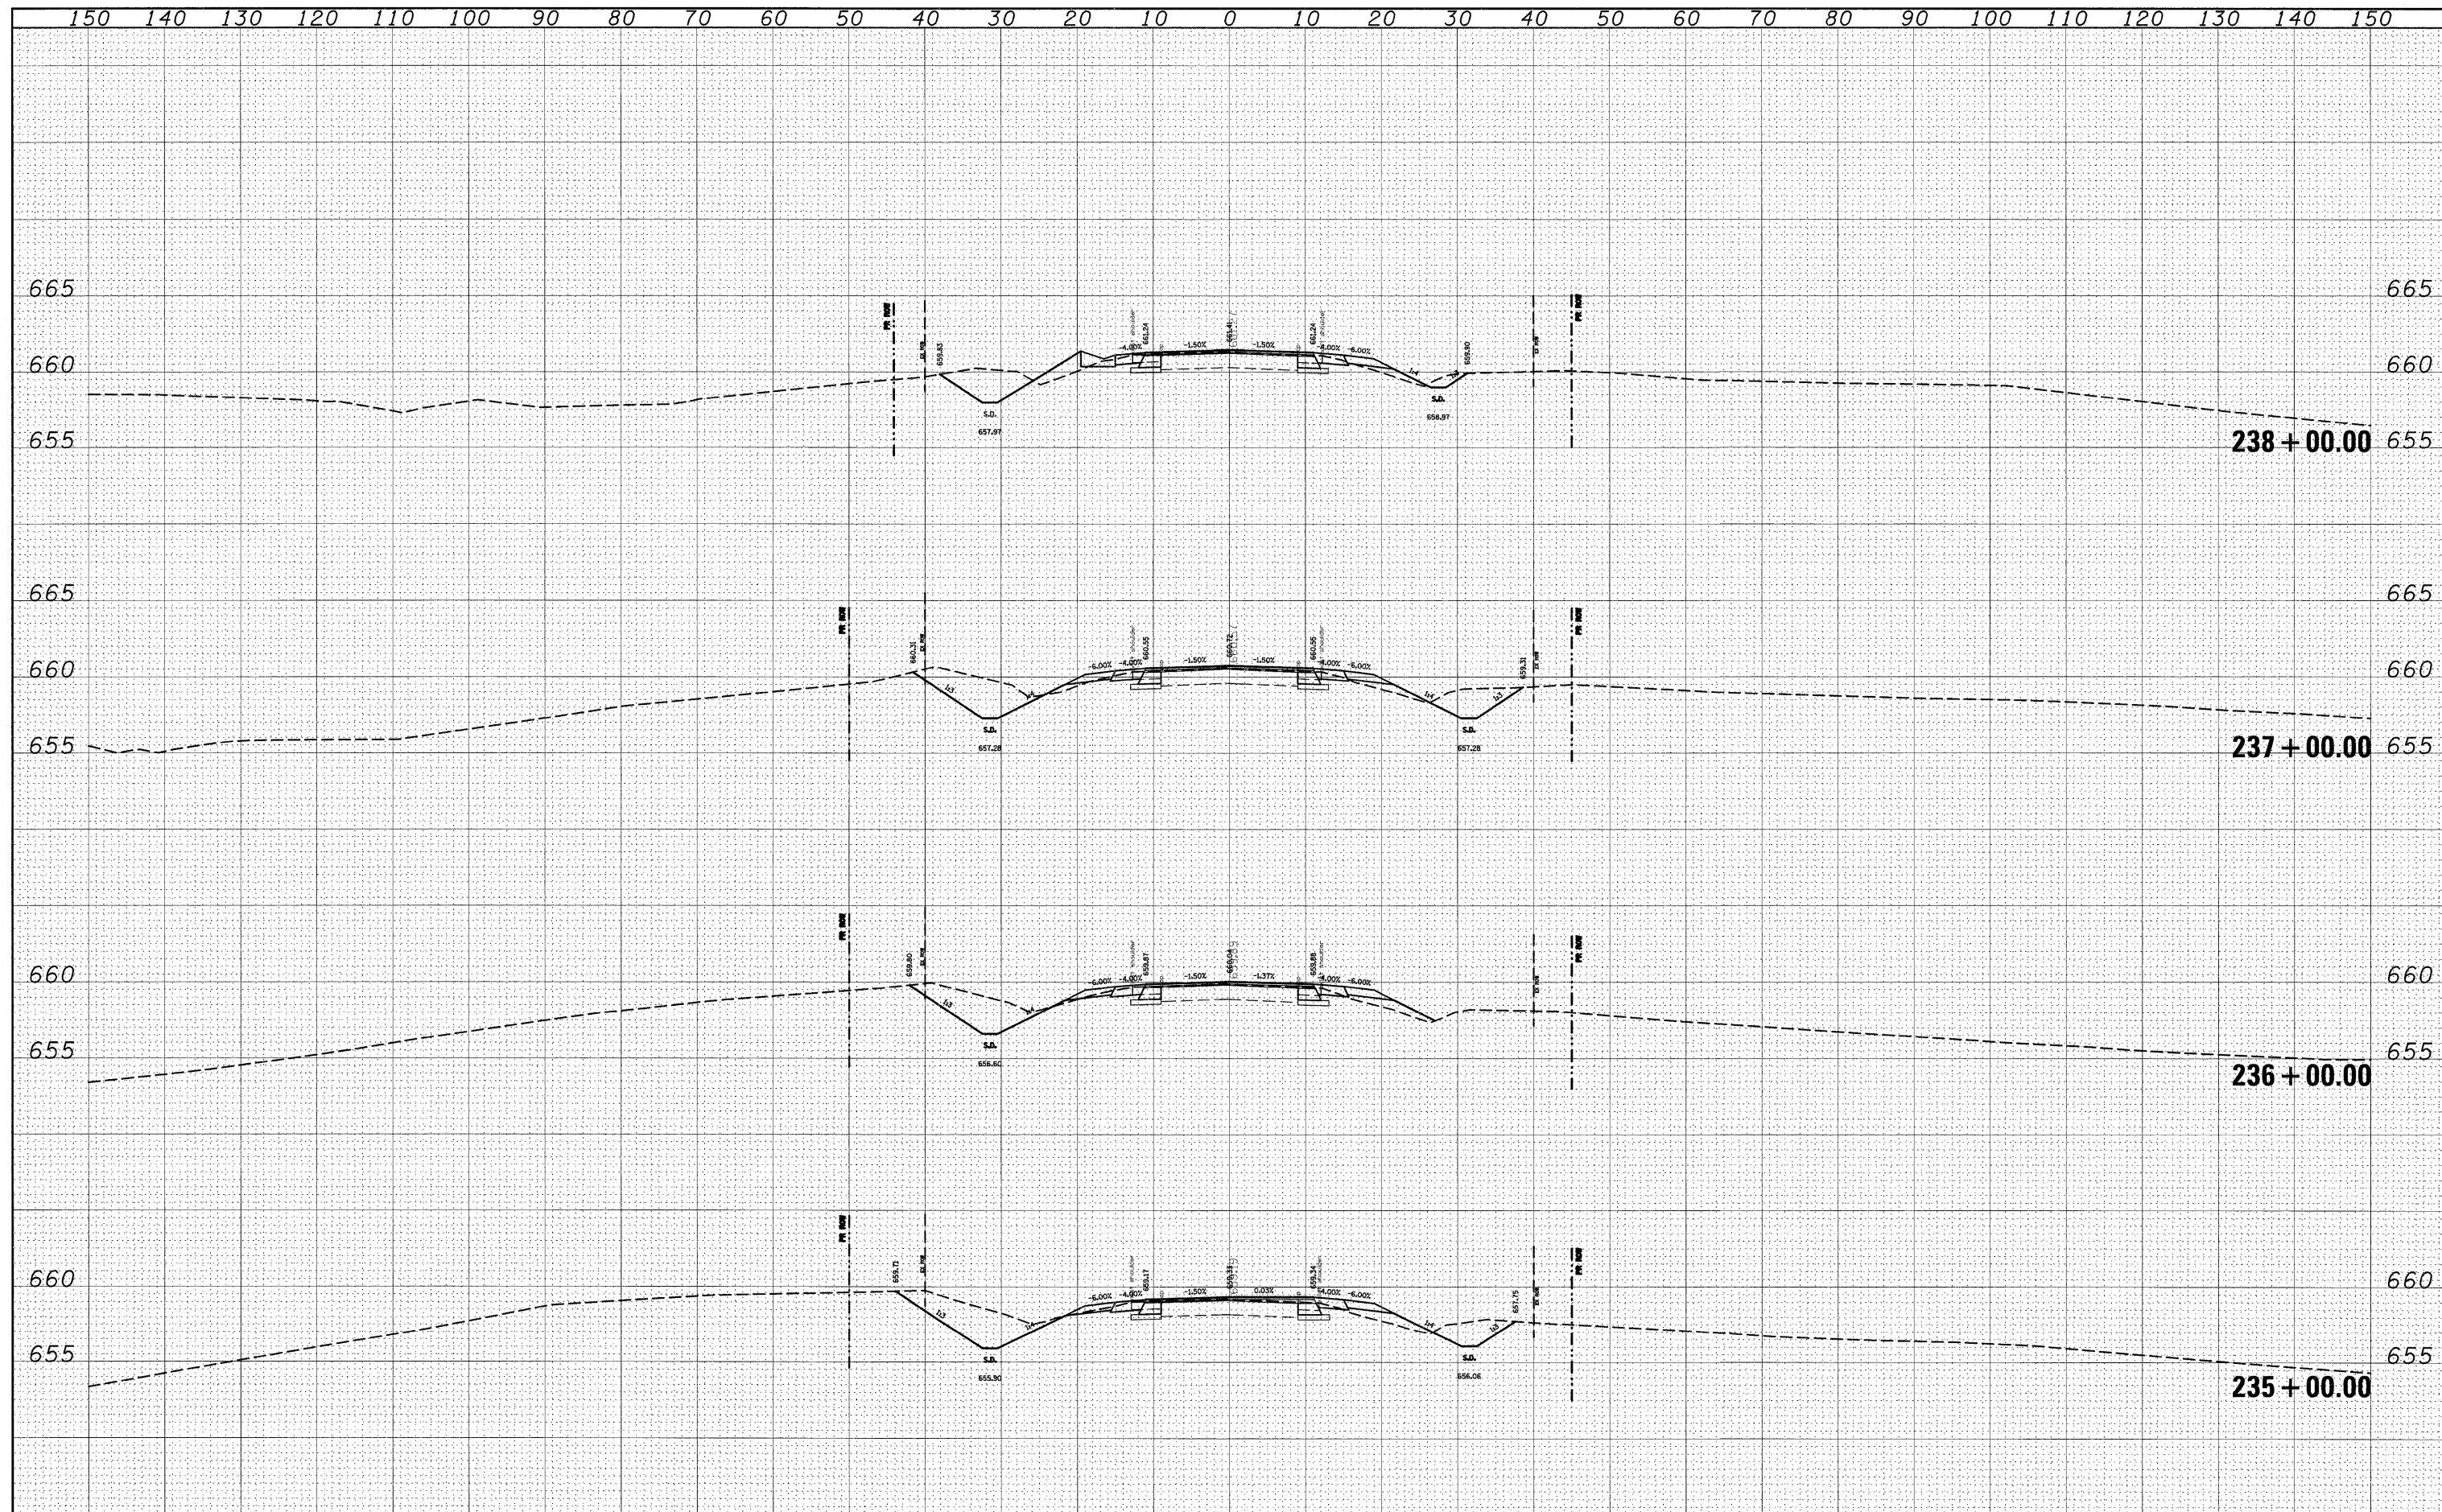

FILE NAME =	USER NAME = dintelmanjn	DESIGNED -	REVISED -	<b>STATE OF ILLINOIS DEPARTMENT OF TRANSPORTATION</b>	<b>CROSS SECTIONS</b>			F.A.P. RTE.	SECTION	COUNTY	TOTAL SHEETS	SHEET NO.
ct:\pwork\pwidot\dintelmanjn\dms51225\ssht08	02.dgn	DRAWN -	REVISED -					809	(133,134)RS-4,135RS-5	ST. CLAIR, MONROE	252	167
		CHECKED -	REVISED -					CONTRACT NO. 76408				
		DATE -	REVISED -					ILLINOIS FED. AID PROJECT				
PLOT SCALE = 10.0000' / IN.				SCALE: _____ SHEET NO. ___ OF ___ SHEETS				STA. 235+00.00 TO STA. 238+00.00				
PLOT DATE = 12/16/2008												