


BY: _____ DATE: _____
 SURVEYED: _____
 PLOTTED: _____
 NOTE BOOK: _____
 AREAS CHECKED: _____
 NO.: _____

BY: _____ DATE: _____
 SURVEYED: _____
 PLOTTED: _____
 NOTE BOOK: _____
 AREAS CHECKED: _____
 NO.: _____

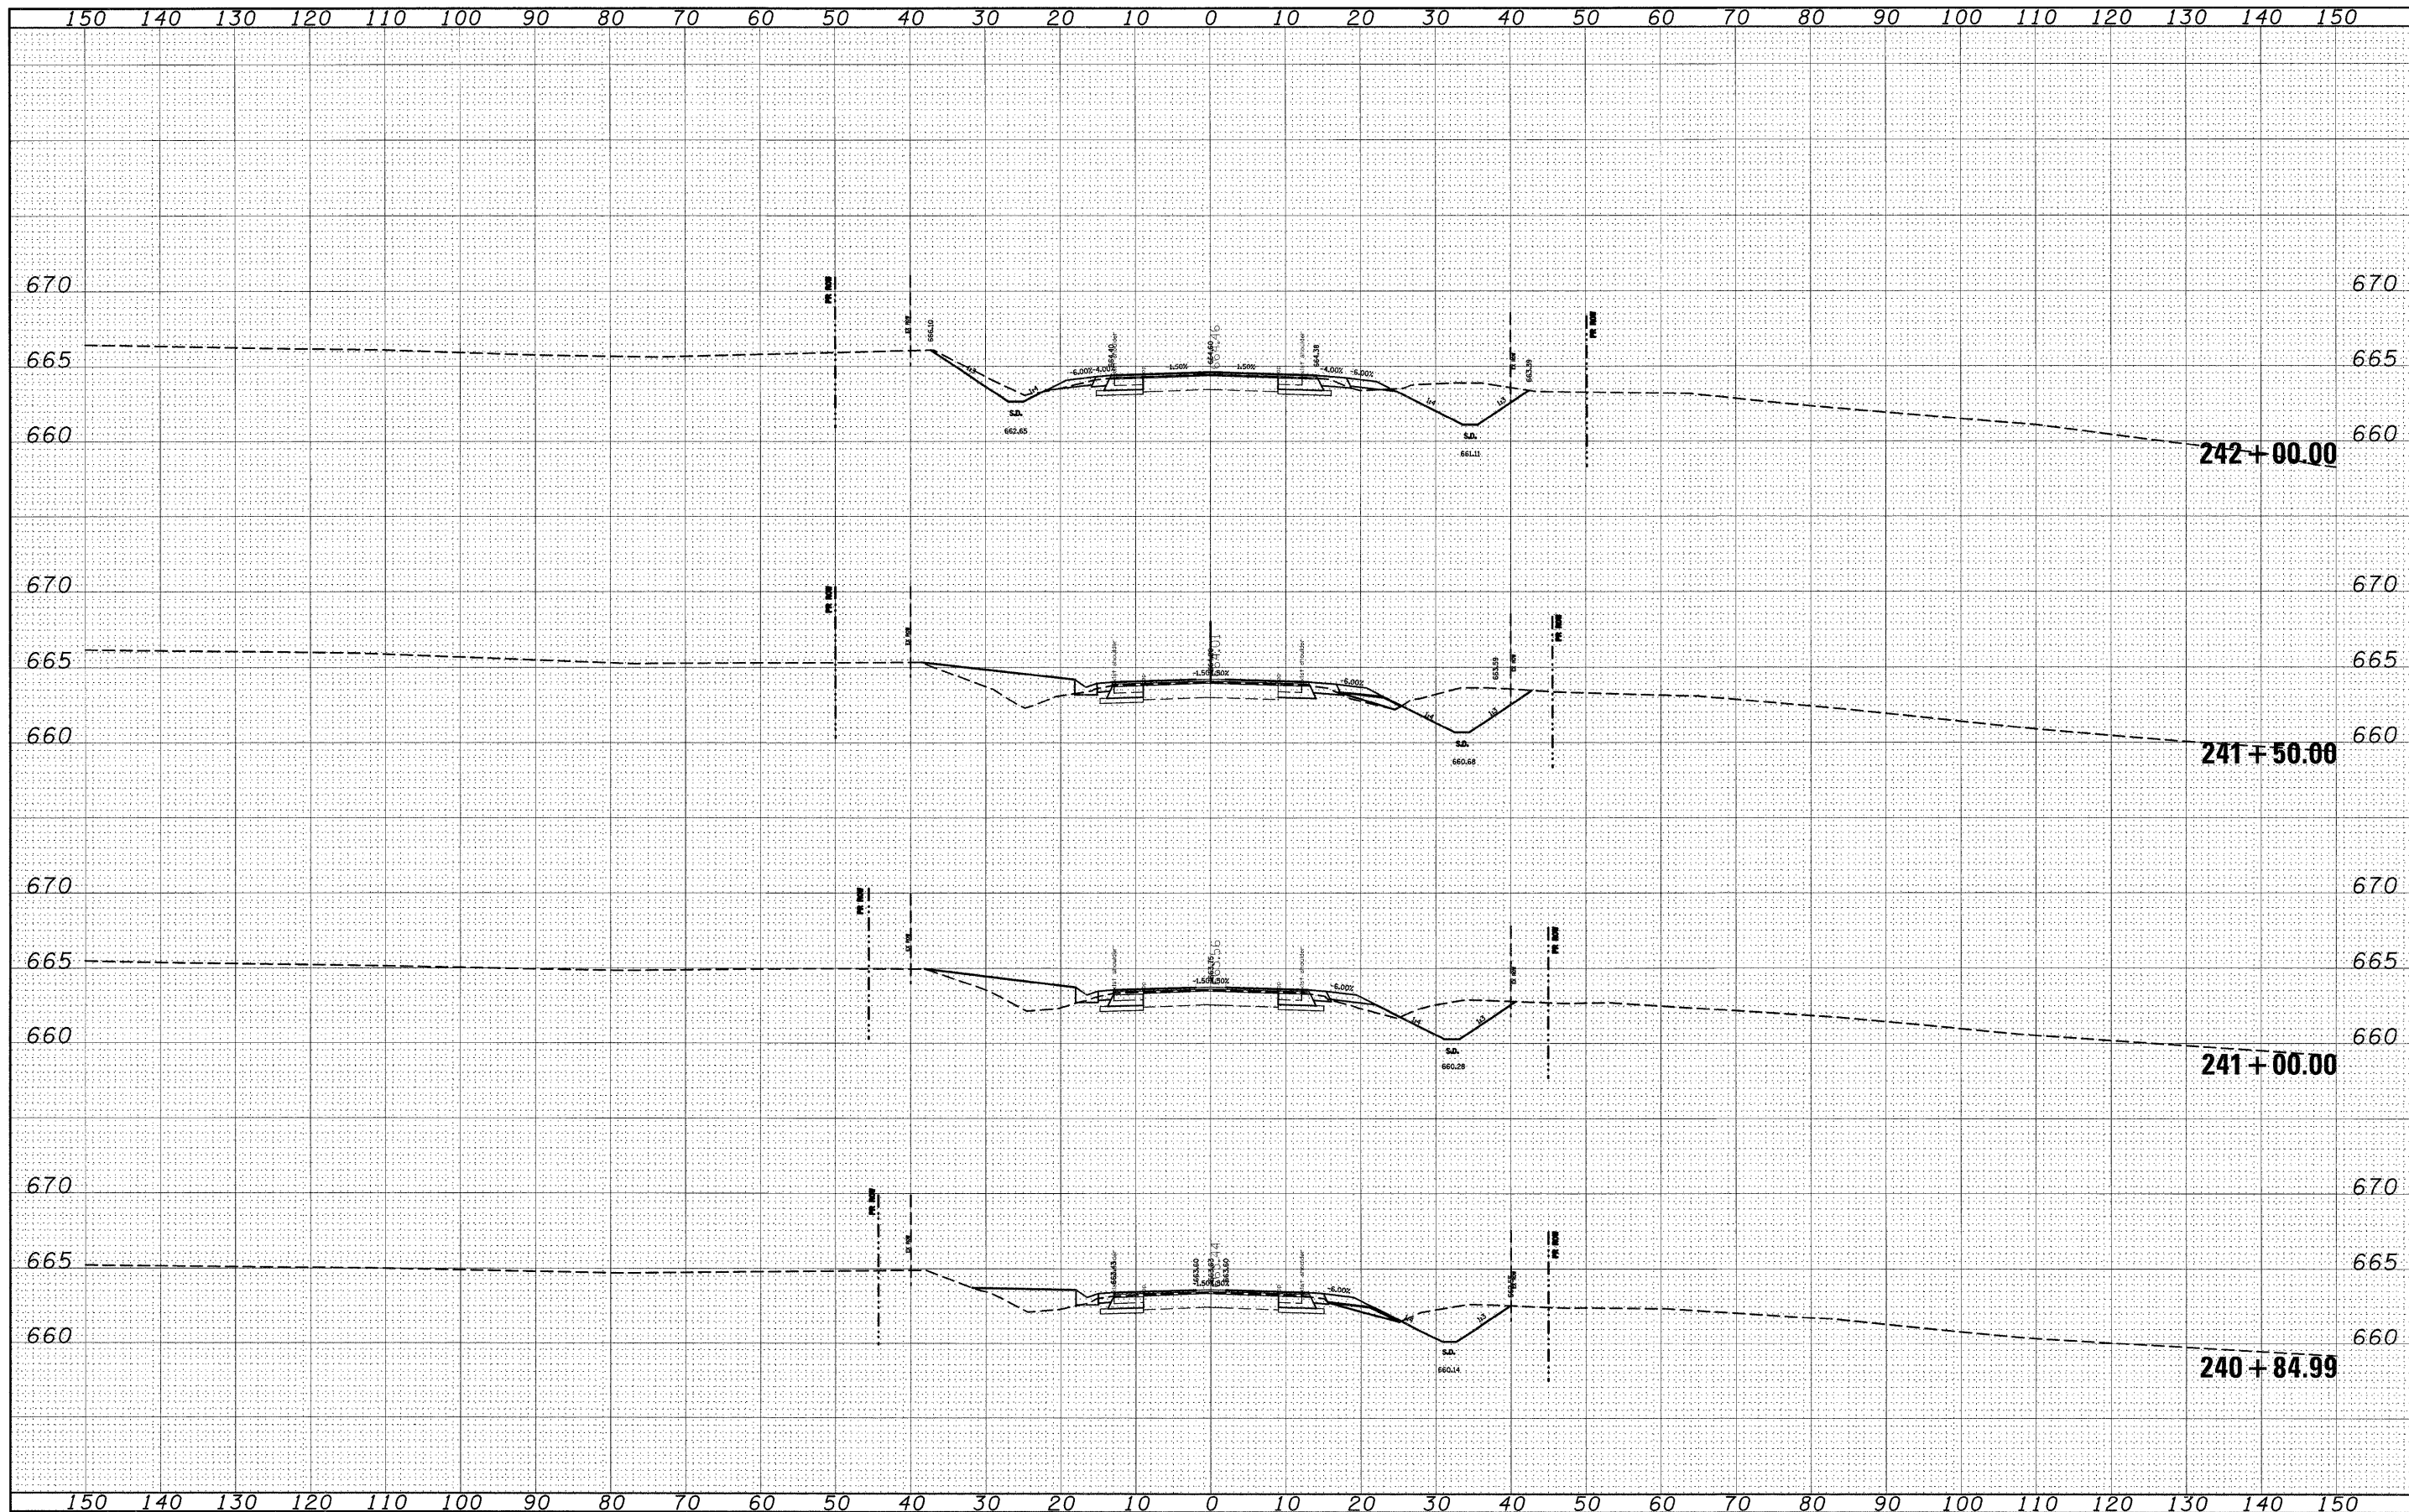

FILE NAME =	USER NAME = dntelmann	DESIGNED -	REVISED -	STATE OF ILLINOIS DEPARTMENT OF TRANSPORTATION	CROSS SECTIONS			F.A.P.:	SECTION	COUNTY	TOTAL SHEETS	SHEET NO.
os\pw_work\PWIDOT\DNTELMAJN\dms51225\sssh101	102f.dgn	DRAWN -	REVISED -		809	(133,134)RS-4,135RS-5	ST.CLAIR,MONROE	252	169			
	PLOT SCALE = 10.5660' / IN.	CHECKED -	REVISED -		CONTRACT NO. 76408							
	PLOT DATE = 12/16/2009	DATE -	REVISED -		FED. ROAD DIST. NO. - ILLINOIS FED. AID PROJECT							

SCALE: _____ SHEET NO. ___ OF ___ SHEETS STA. 240+84.99 TO STA. 242+00.00