


| | |
|---------------|--|
| DATE | |
| BY | |
| FINAL SURVEY | |
| PLOTTED | |
| NOTE BOOK | |
| AREAS CHECKED | |
| NO. | |

| | |
|-----------------|--|
| DATE | |
| BY | |
| ORIGINAL SURVEY | |
| PLOTTED | |
| NOTE BOOK | |
| AREAS CHECKED | |
| NO. | |

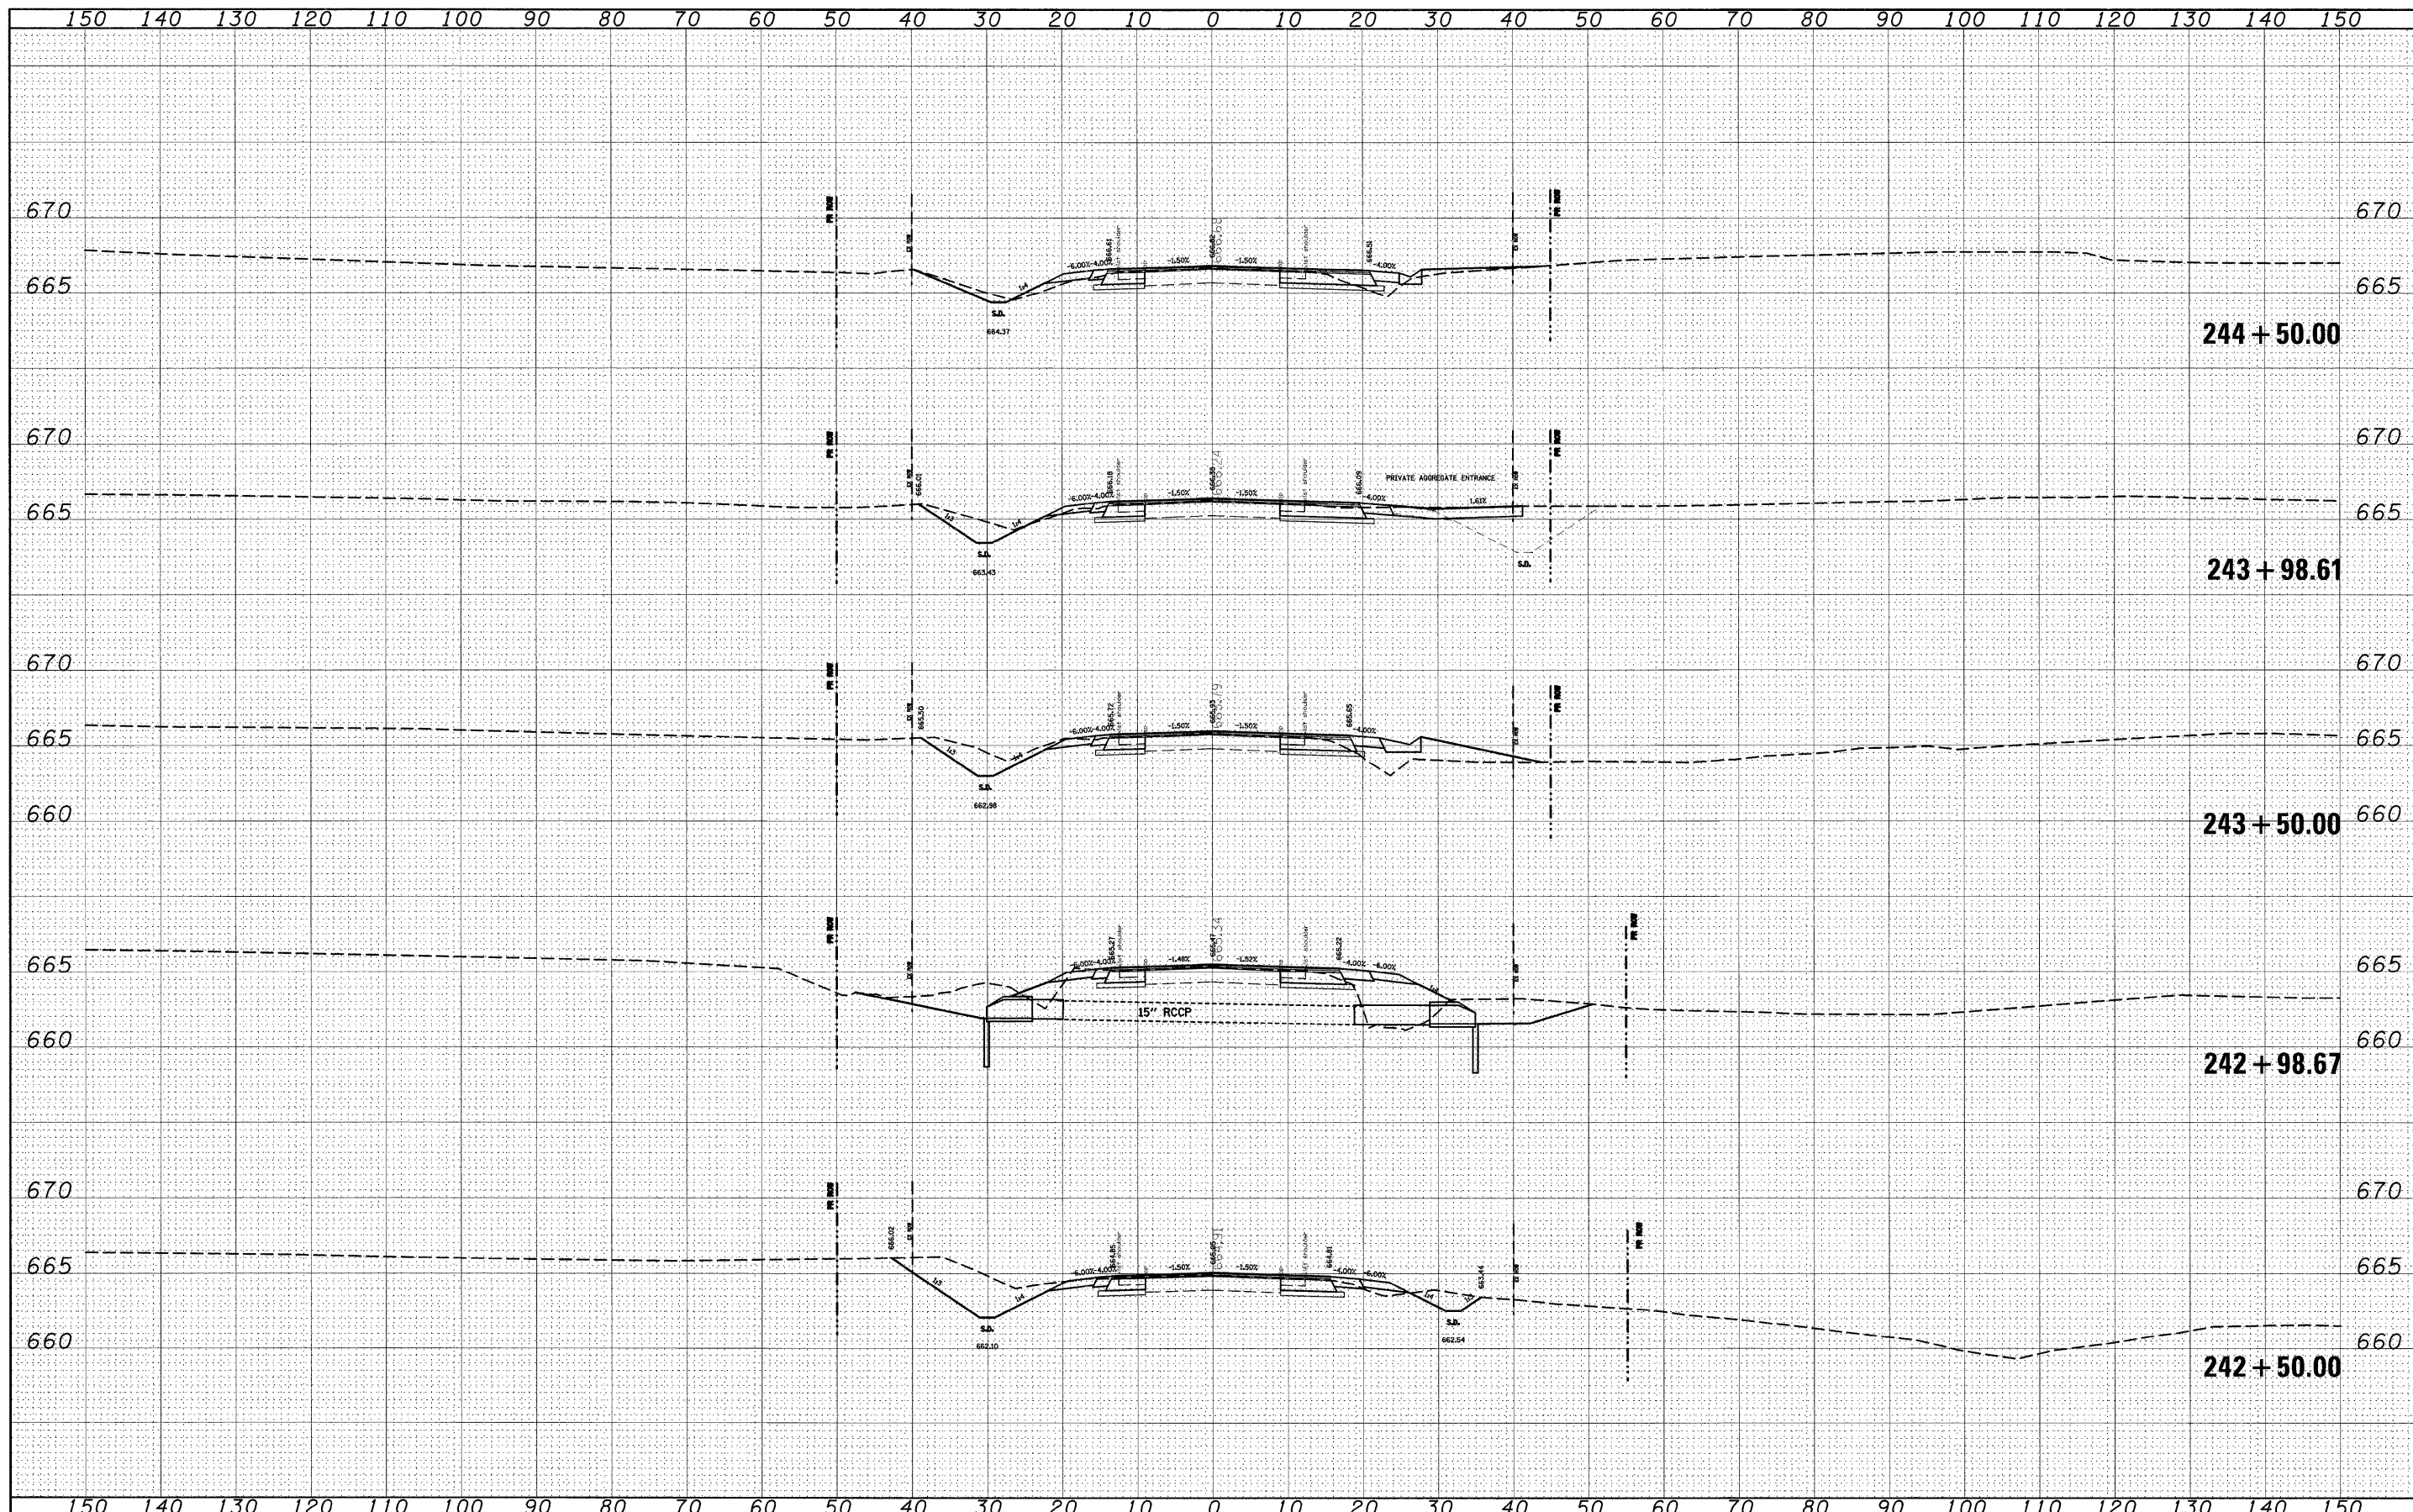

| | | | | | | | | | | | |
|--|-----------------------------|------------|-----------|---|-----------------------|---|-----------------------|-------------------|--------------|-----------|--|
| FILE NAME = | USER NAME = dntelmen.jn | DESIGNED - | REVISED - | STATE OF ILLINOIS DEPARTMENT OF TRANSPORTATION | CROSS SECTIONS | F.A.P. RTE. | SECTION | COUNTY | TOTAL SHEETS | SHEET NO. | |
| c:\pw_work\p\WIDOT\DIINTEL.MAN.JN\dms51225\ssht401 | 902f.dgn | DRAWN - | REVISED - | | | 809 | (133,134)RS-4,135RS-5 | ST. CLAIR, MONROE | 252 | 170 | |
| | PLOT SCALE = 10.5688' / IN. | CHECKED - | REVISED - | | | CONTRACT NO. 76408 | | | | | |
| | PLOT DATE = 12/16/2008 | DATE - | REVISED - | | | FED. ROAD DIST. NO. ILLINOIS FED. AID PROJECT | | | | | |