


DATE	
BY	
SURVEYED	
PLOTTED	
NOTE BOOK	
AREAS CHECKED	
NO.	

DATE	
BY	
SURVEYED	
PLOTTED	
NOTE BOOK	
AREAS CHECKED	
NO.	

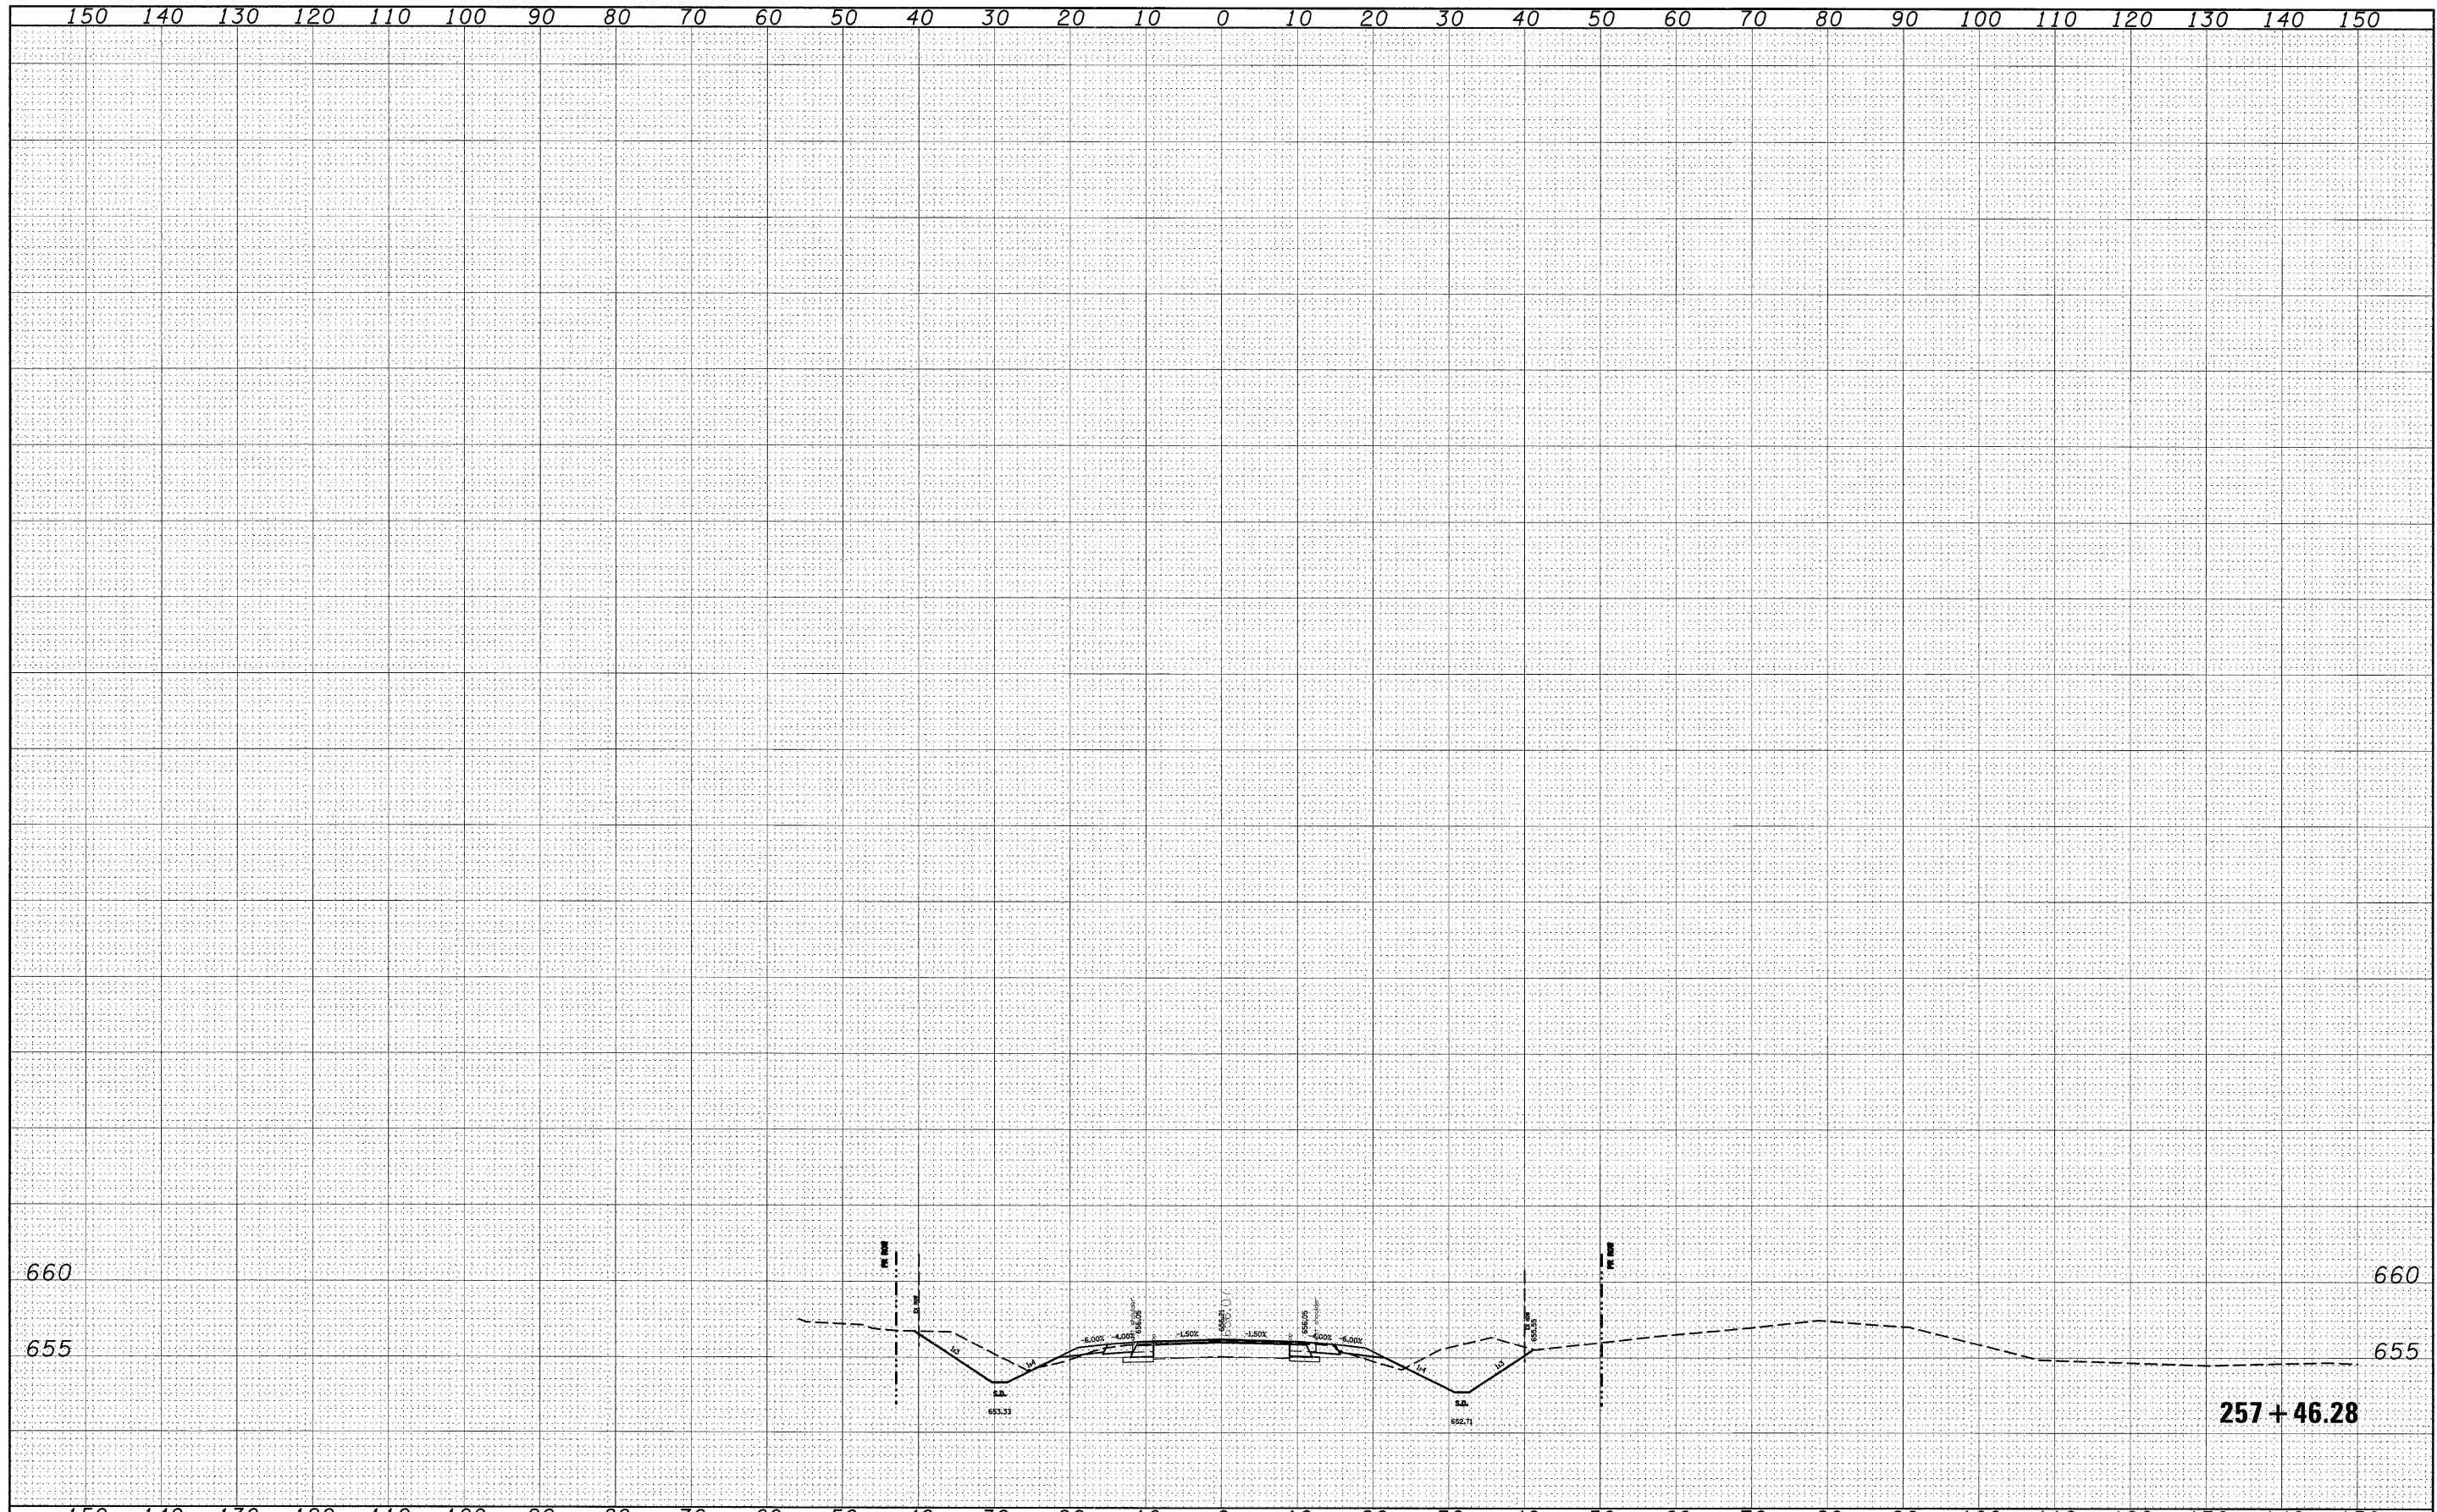

FILE NAME =	USER NAME = dntel1man.jn	DESIGNED -	REVISED -	STATE OF ILLINOIS DEPARTMENT OF TRANSPORTATION	CROSS SECTIONS	F.A.P. RTE.	SECTION	COUNTY	TOTAL SHEETS	SHEET NO.
cr\p_wor\k\p\WIDOT\DINTEL\MAN\JN\dms51225\sssh\01\02f.dgn	DRAWN -	REVISED -	809			(133,134)RS-4,135RS-5	ST. CLAIR, MONROE	252	178	
PLOT SCALE = 10.5680' / IN.	CHECKED -	REVISED -	CONTRACT NO. 76408							
PLOT DATE = 12/16/2008	DATE -	REVISED -	FED. ROAD DIST. NO. ILLINOIS FED. AID PROJECT							
				SCALE: SHEET NO. OF SHEETS STA. 257+46.28 TO STA. 257+46.28						