


DATE	
BY	
FINAL SURVEY	
SCHEMATIC	
PLOTTED	
TEMPLATE	
NOTE BOOK	
AREAS	
CHECKED	
NO.	

DATE	
BY	
ORIGINAL SURVEY	
SCHEMATIC	
PLOTTED	
TEMPLATE	
NOTE BOOK	
AREAS	
CHECKED	
NO.	

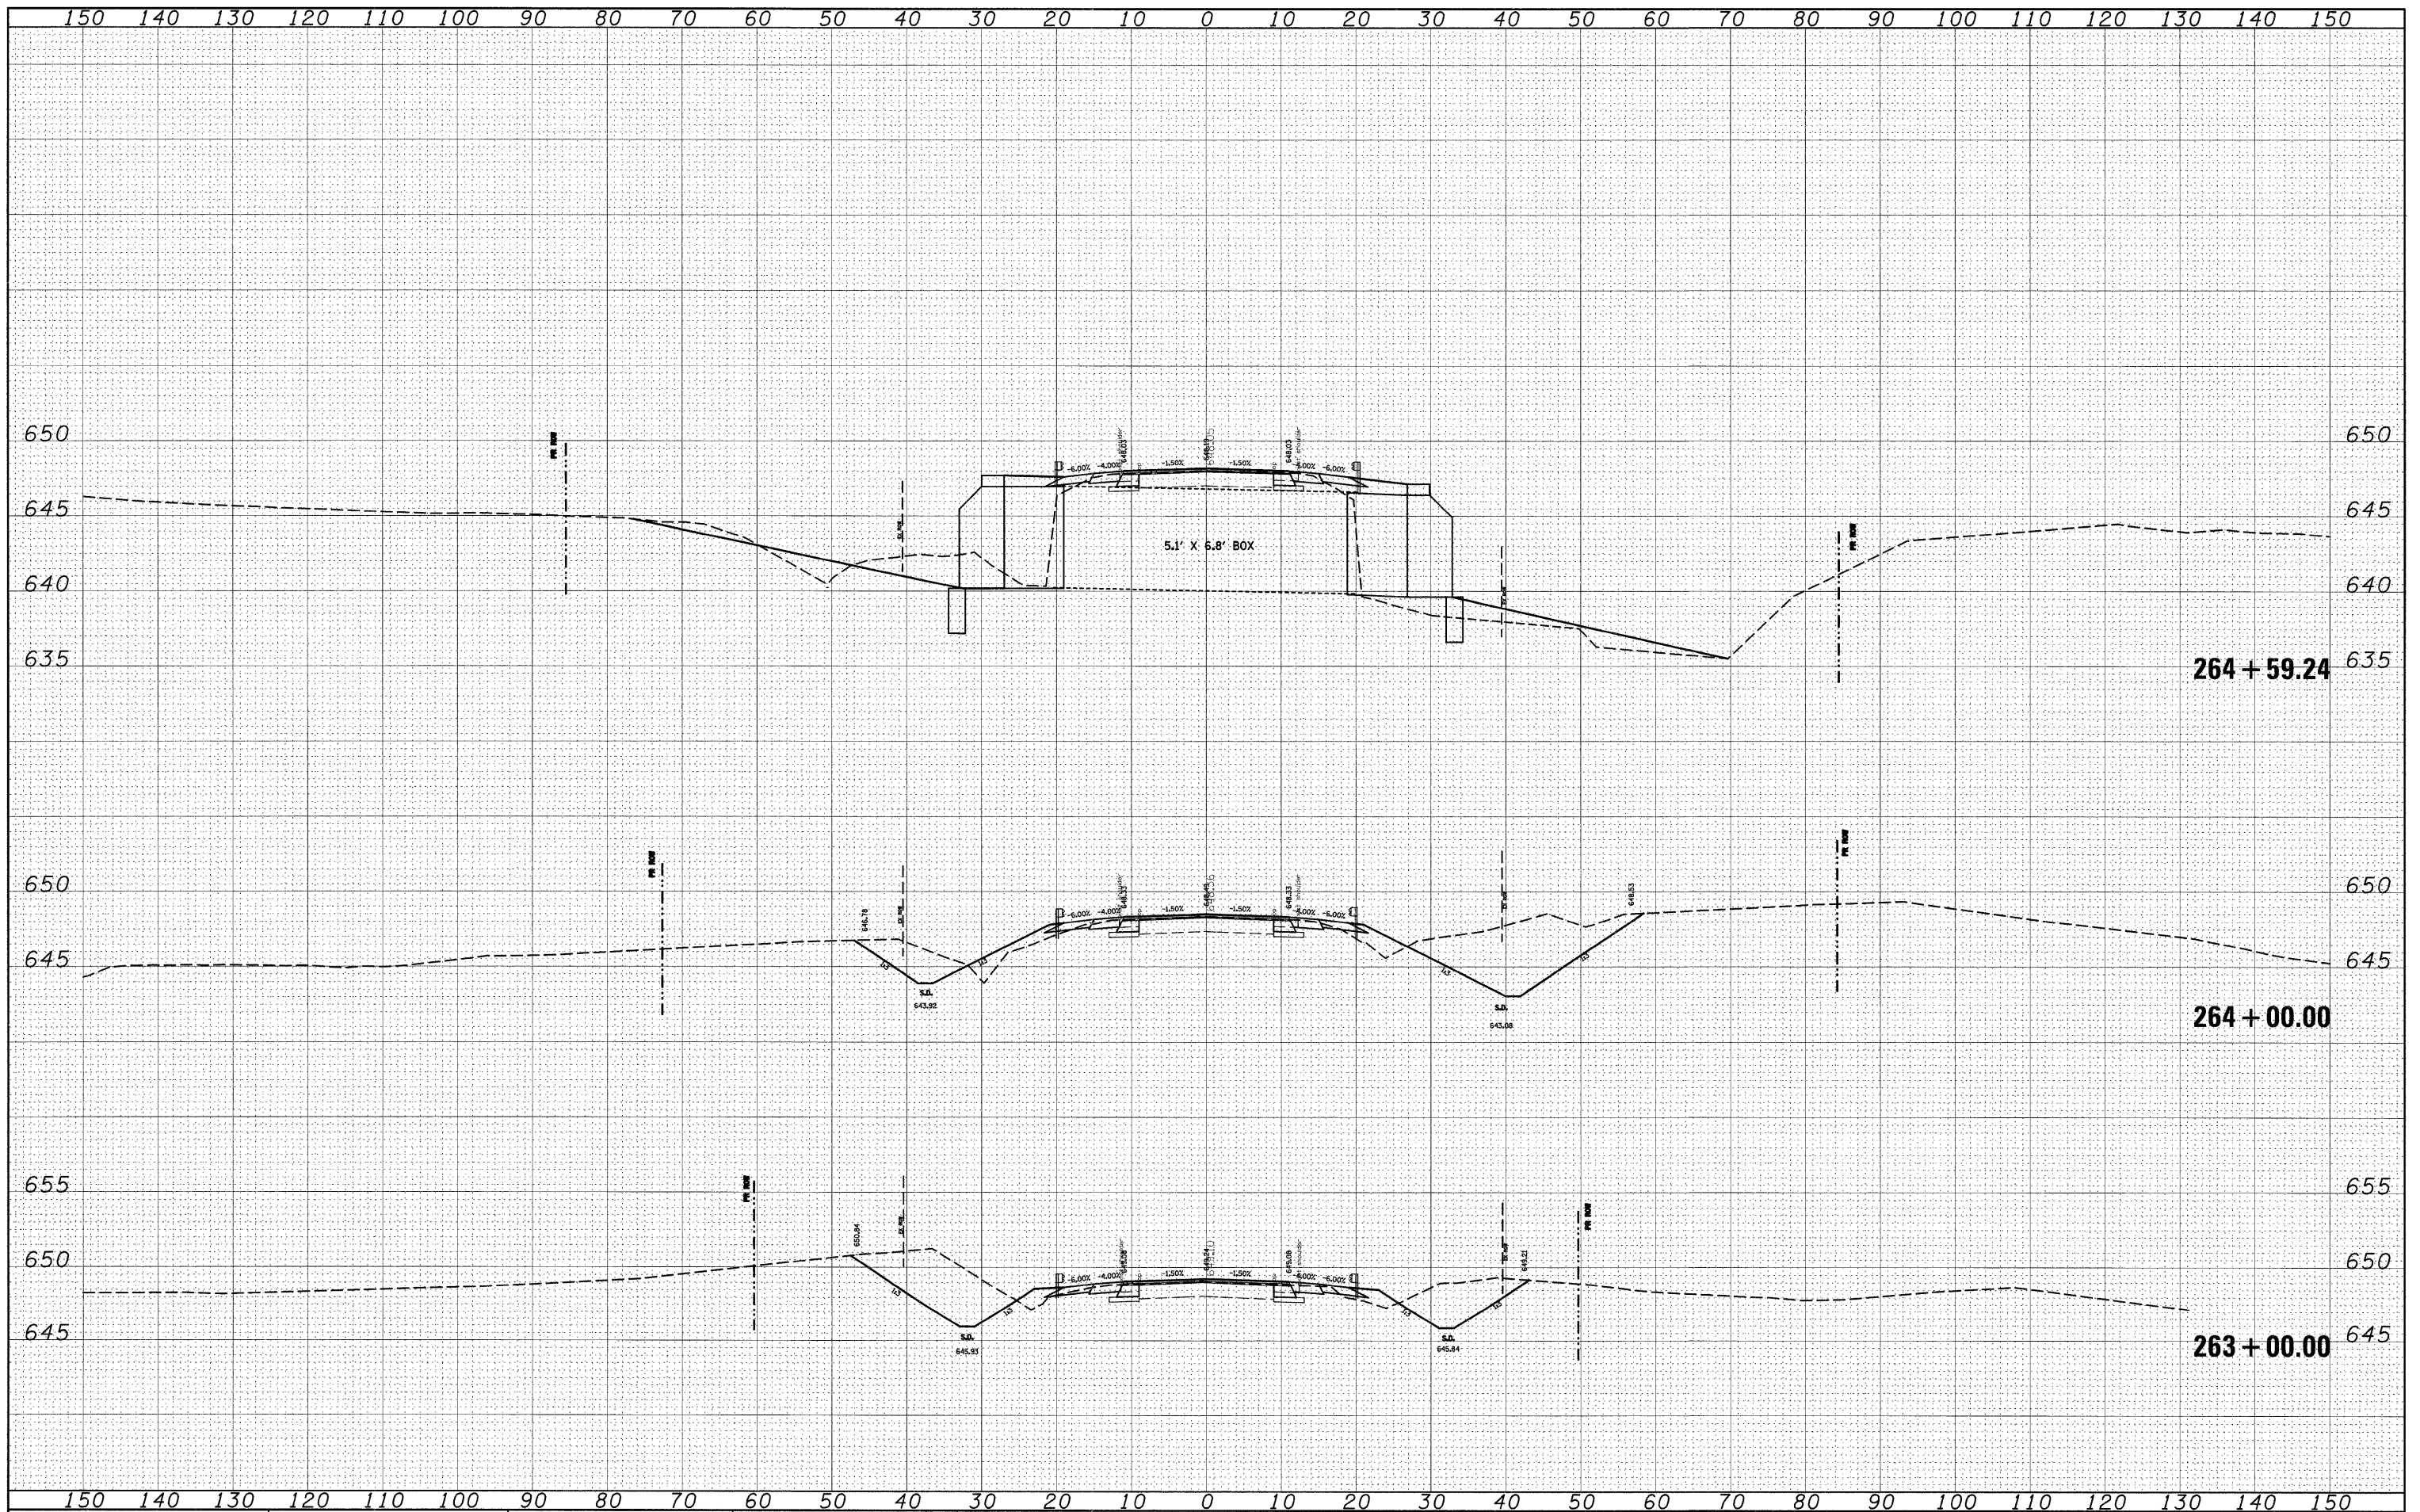

FILE NAME =	USER NAME = dintelmanjn
c:\pwork\pwork\DOT\INTELMANJN\dms51225\cshh01	102.dgn
PLOT SCALE = 10.0000' / IN.	
PLOT DATE = 12/16/2008	

DESIGNED -	---	REVISED -	---
DRAWN -	---	REVISED -	---
CHECKED -	---	REVISED -	---
DATE -	---	REVISED -	---

**STATE OF ILLINOIS
DEPARTMENT OF TRANSPORTATION**

CROSS SECTIONS		
SCALE: -----	SHEET NO. ___ OF ___ SHEETS	STA. 263+00.00_ TO STA. 264+59.24_

F.A.P. RTE. 809	SECTION (133,134)RS-4,135RS-5	COUNTY ST. CLAIR, MONROE	TOTAL SHEETS 252	SHEET NO. 181
FED. ROAD DIST. NO. _____			ILLINOIS FED. AID PROJECT	
			CONTRACT NO. 76408	