


DATE	
BY	
DESIGNED	
DRAWN	
CHECKED	
DATE	
FILE NAME	
USER NAME	
DESIGNED	
DRAWN	
CHECKED	
DATE	

DATE	
BY	
DESIGNED	
DRAWN	
CHECKED	
DATE	
FILE NAME	
USER NAME	
DESIGNED	
DRAWN	
CHECKED	
DATE	

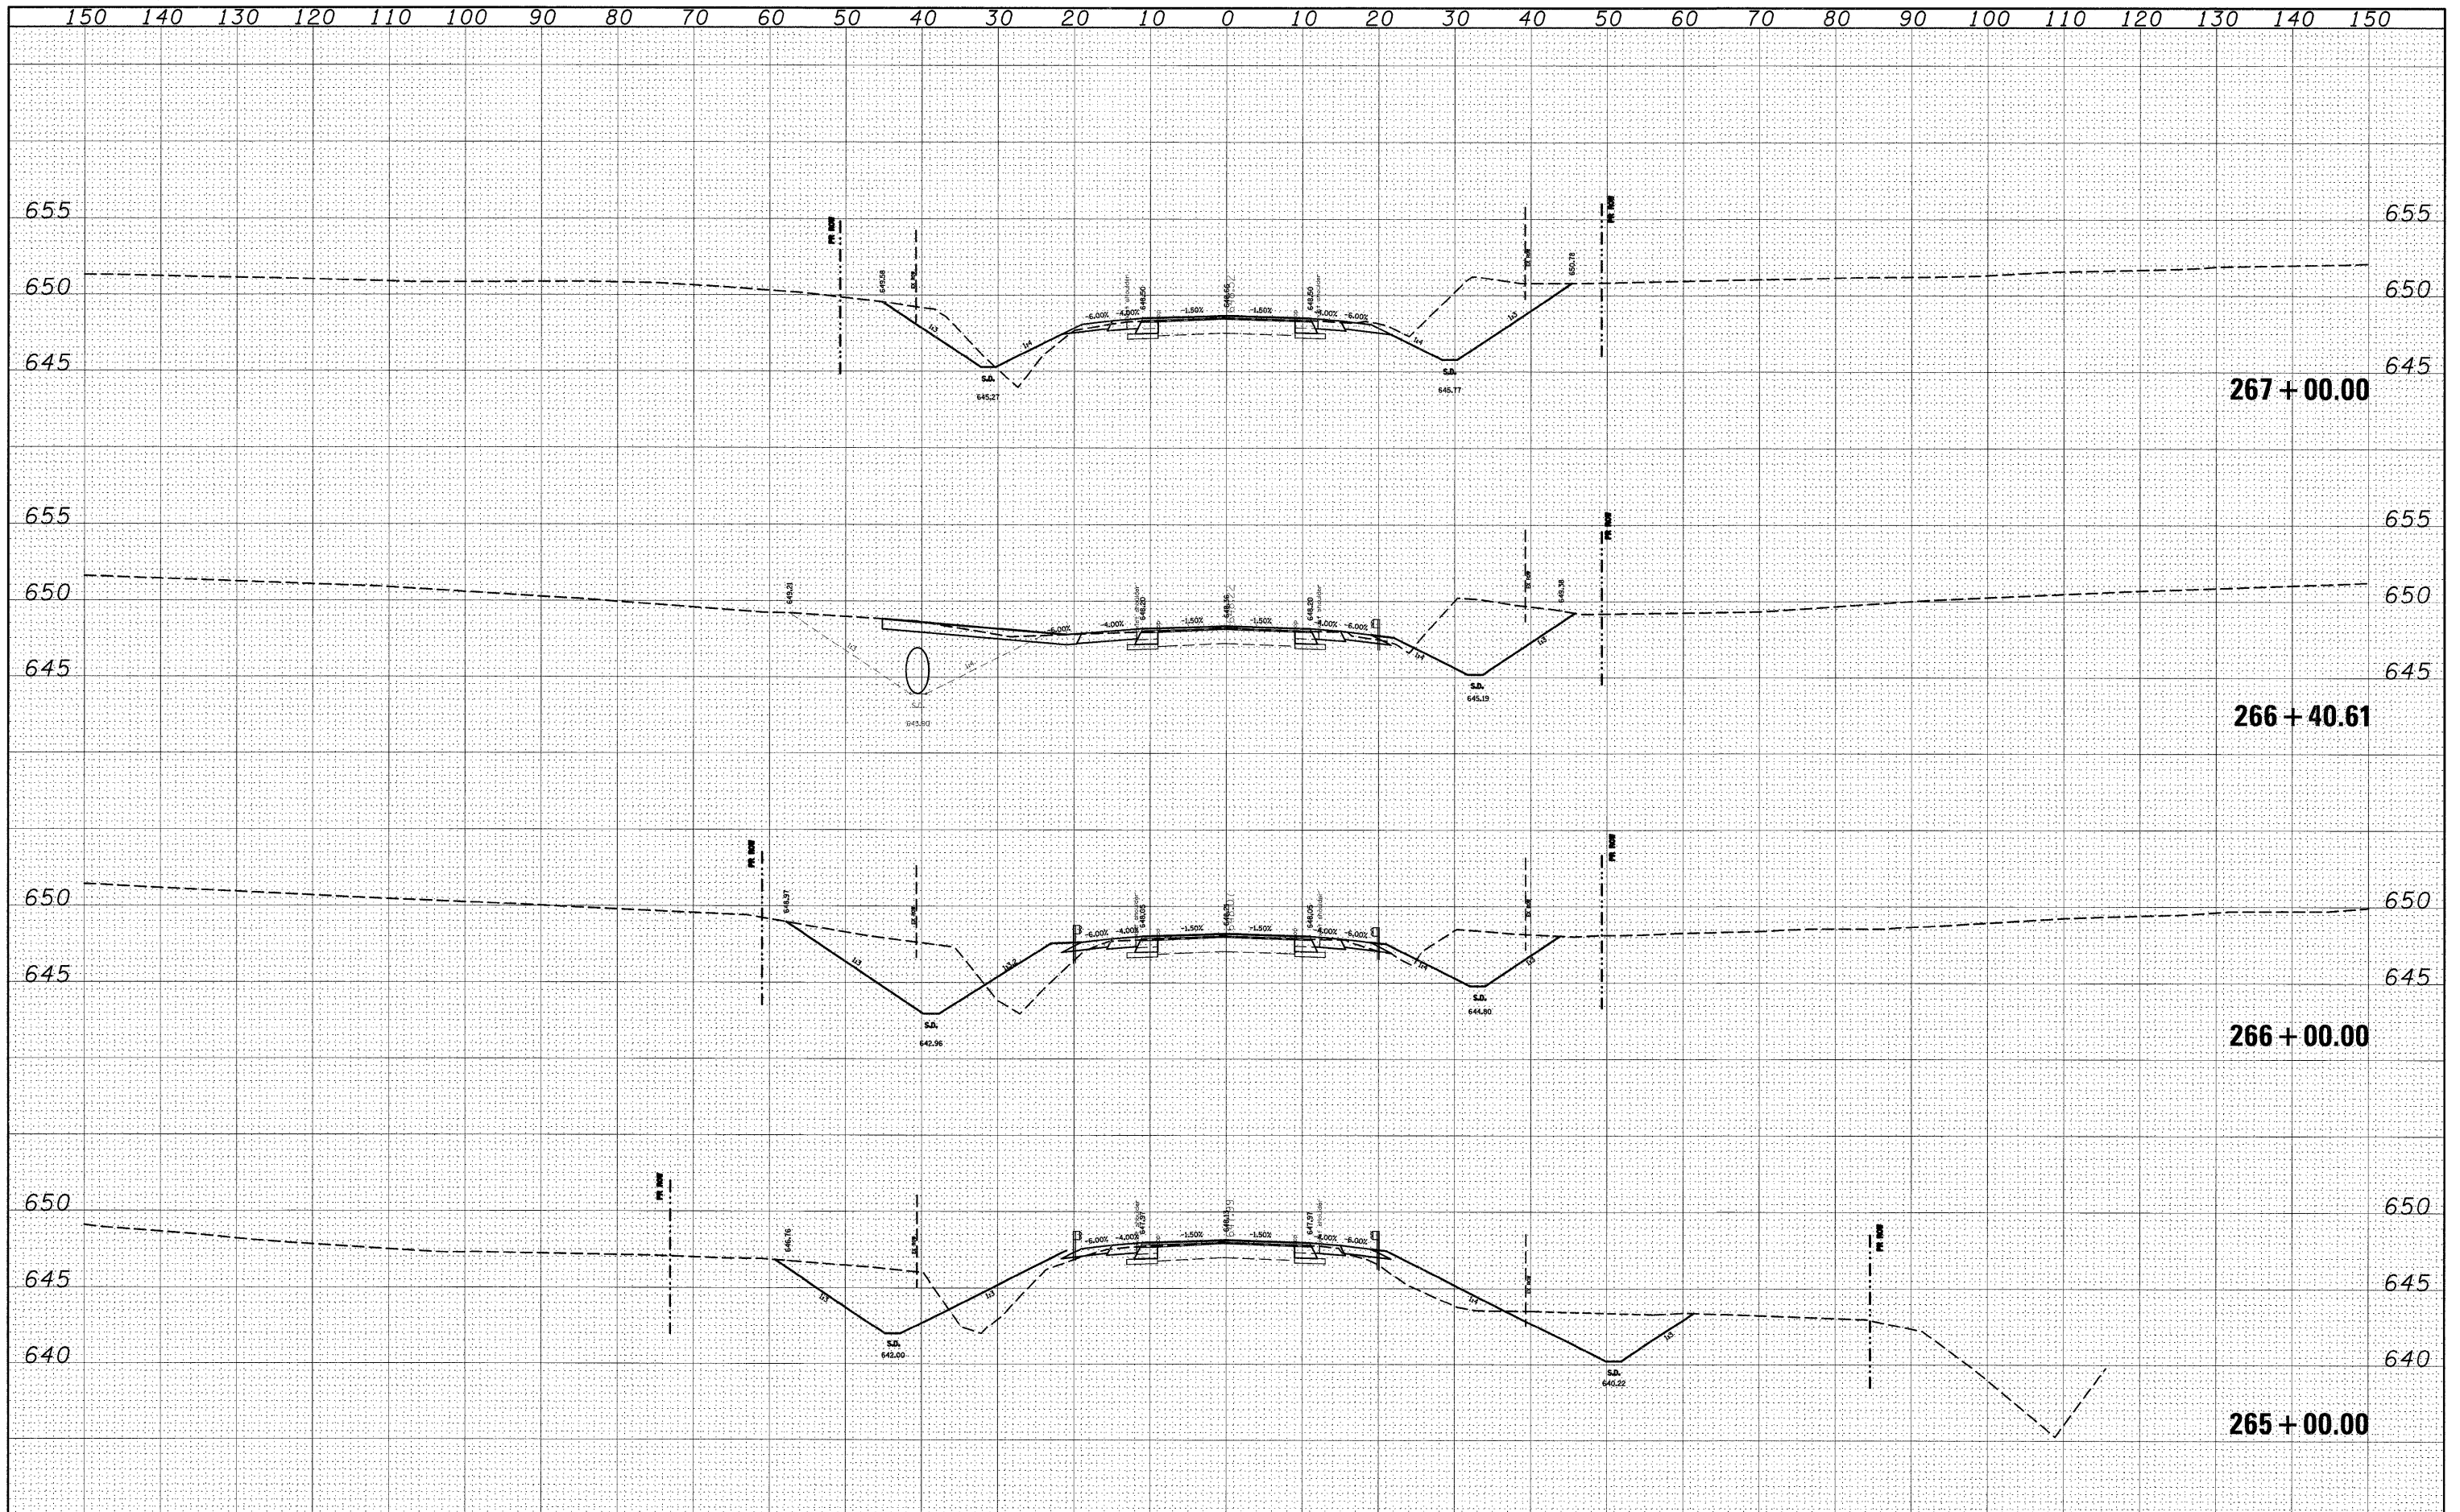

FILE NAME =	USER NAME = dntel\manjn	DESIGNED -	REVISED -	STATE OF ILLINOIS DEPARTMENT OF TRANSPORTATION	CROSS SECTIONS		F.A.P. RTE.	SECTION	COUNTY	TOTAL SHEETS	SHEET NO.	
ca:\pwork\p\WIDOT\DINTEL\MANJN\dms51225\ssht10102.dgn		DRAWN -	REVISED -		SCALE: _____	SHEET NO. ___ OF ___ SHEETS	STA. 265+00.00 TO STA. 267+00.00	809	(133,134)RS-4,135RS-5	ST. CLAIR, MONROE	252	182
		CHECKED -	REVISED -									
		DATE -	REVISED -									

267 + 00.00

266 + 40.61

266 + 00.00

265 + 00.00

FED. ROAD DIST. NO. ILLINOIS FED. AID PROJECT