


DATE	
BY	
ORIGINAL SURVEY	SURVEYED
NOTE BOOK	PLOTTED
NO.	TEMPLATE
	AREAS
	CHECKED

DATE	
BY	
ORIGINAL SURVEY	SURVEYED
NOTE BOOK	PLOTTED
NO.	TEMPLATE
	AREAS
	CHECKED

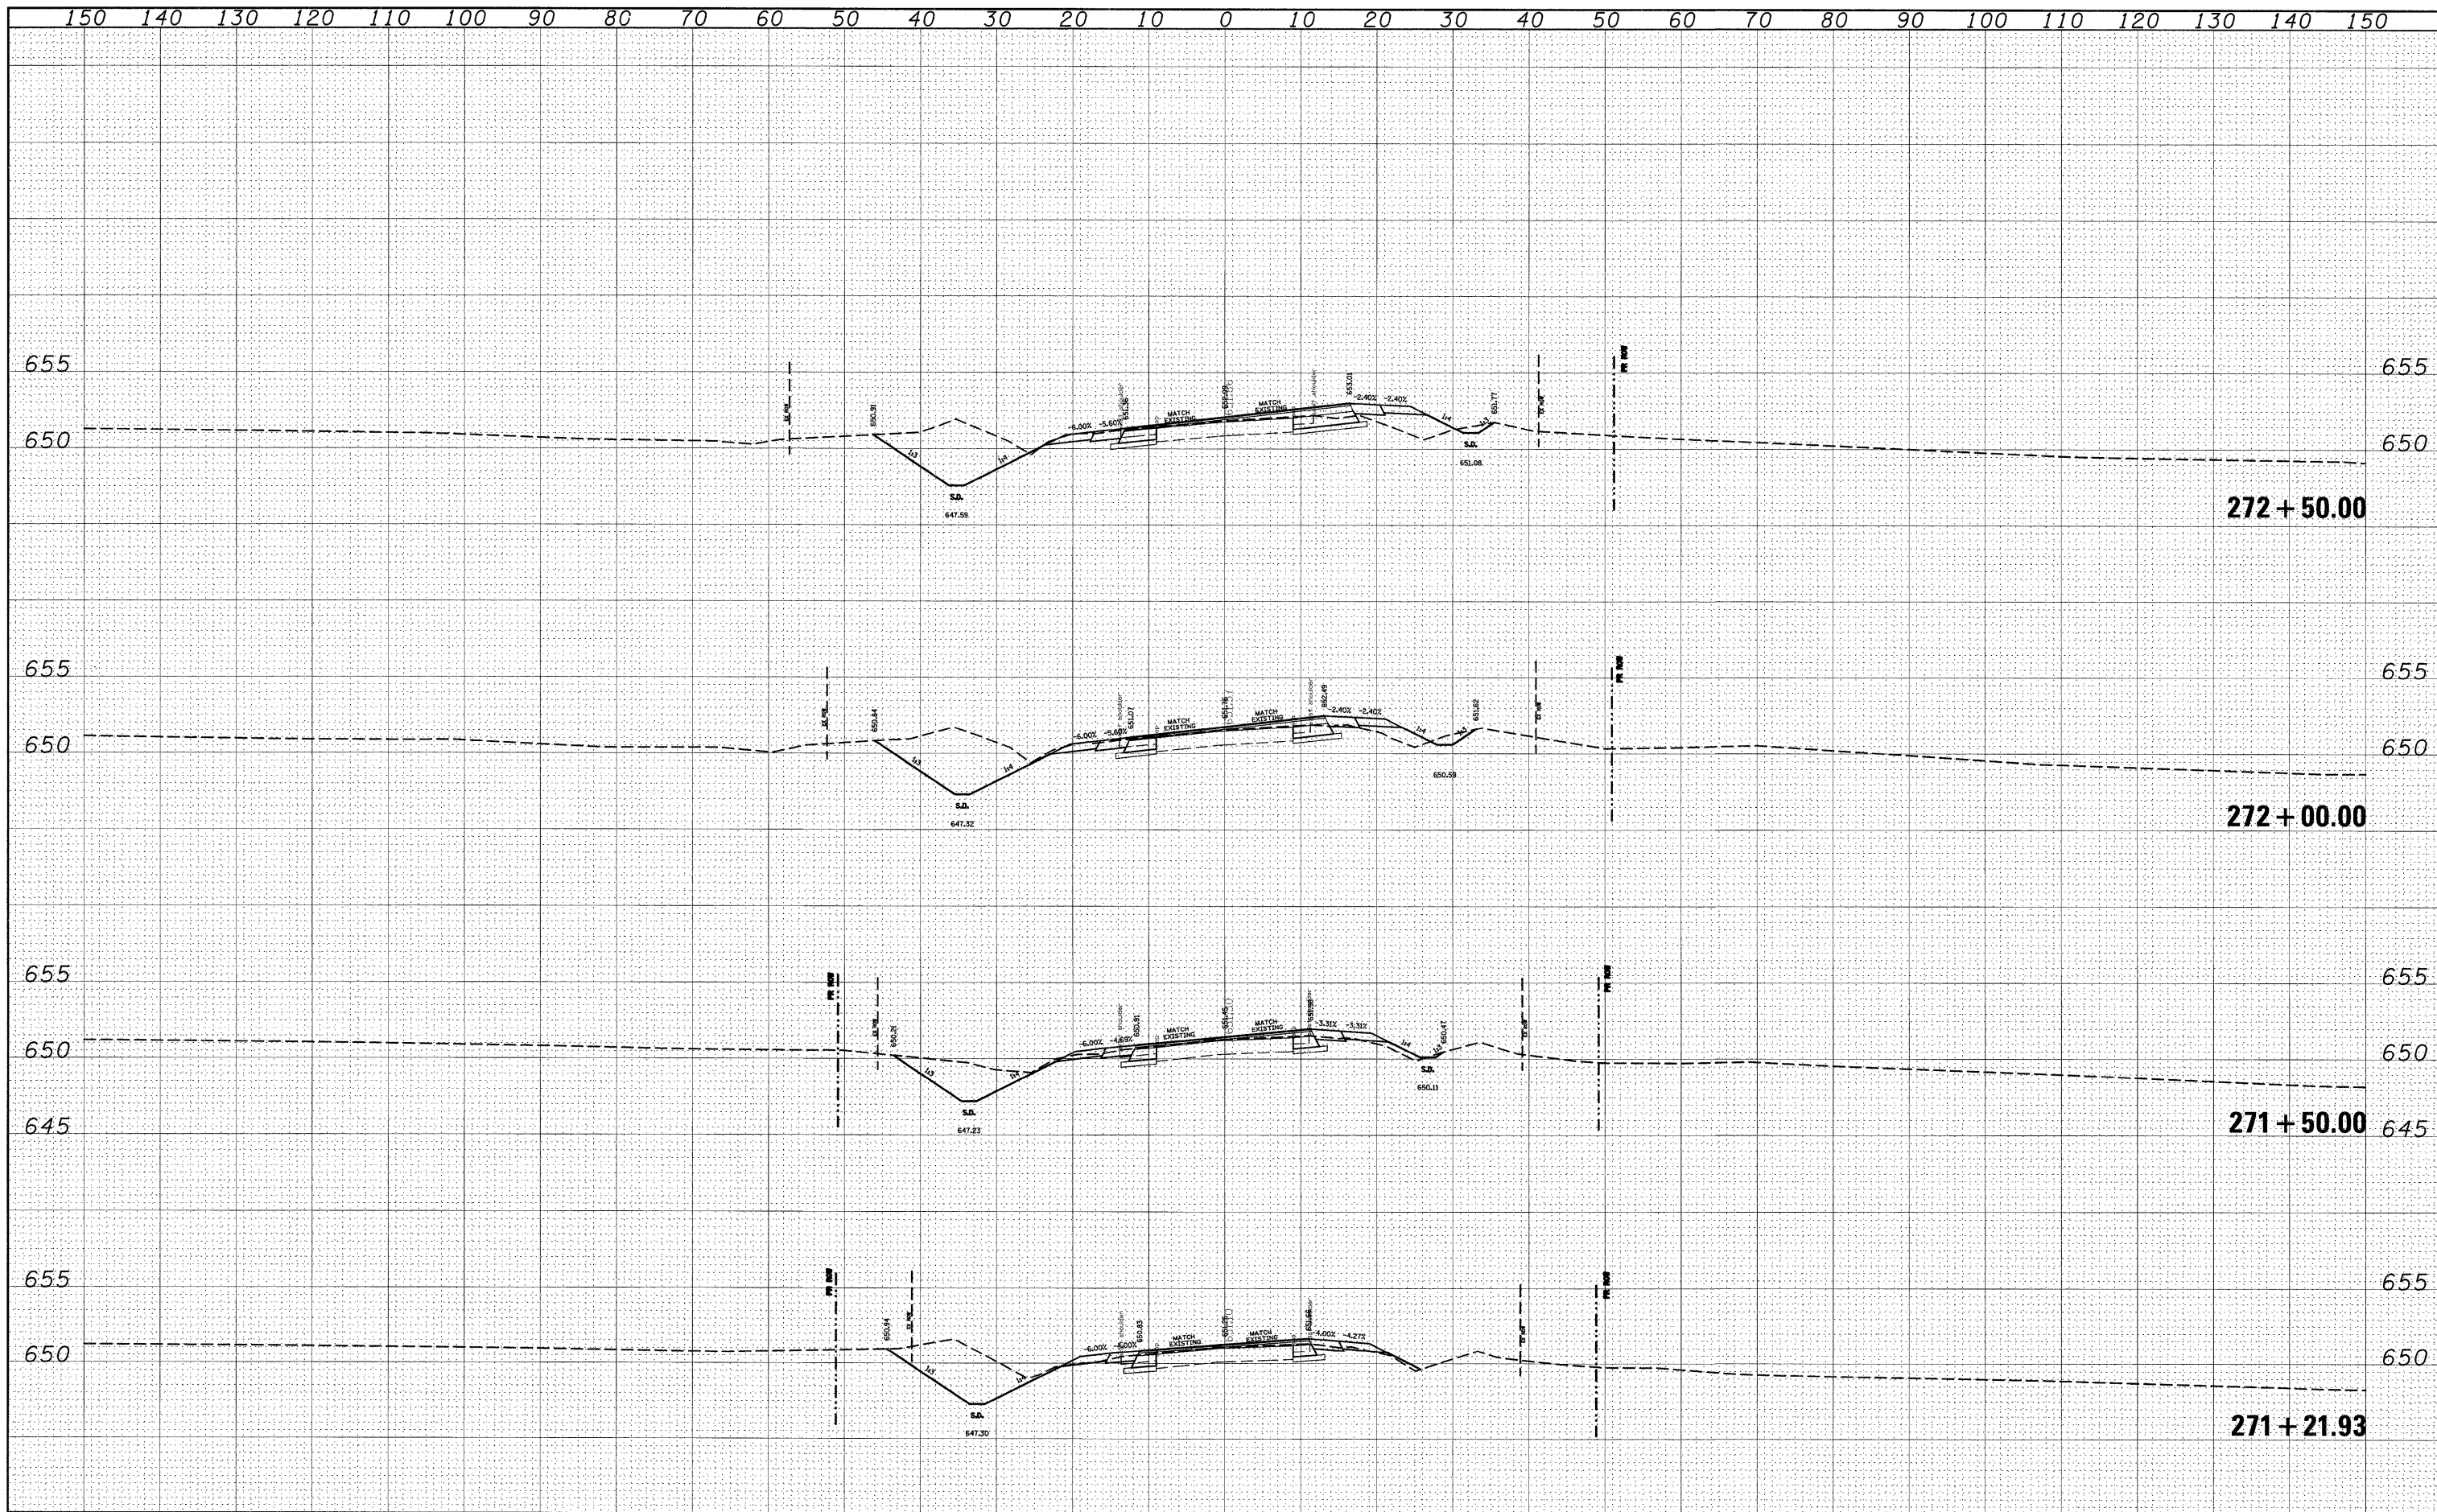

FILE NAME =	USER NAME = dintelmanjn	DESIGNED -	REVISED -	STATE OF ILLINOIS DEPARTMENT OF TRANSPORTATION	CROSS SECTIONS		F.A.P. RTE.	SECTION	COUNTY	TOTAL SHEETS	SHEET NO.	
c:\pwork\pwork\1001\02INTELMANJN\dms51225\ssht01	102h.dgn	DRAWN -	REVISED -		SCALE: _____	SHEET NO. ____ OF ____ SHEETS	STA. 271+21.93 TO STA. 272+50.00	809	(133,134)RS-4,135RS-5	ST. CLAIR, MONROE	252	184
		CHECKED -	REVISED -				CONTRACT NO. 76408					
		DATE -	REVISED -				FED. ROAD DIST. NO. _ ILLINOIS FED. AID PROJECT					