


DATE	
BY	
SURVEYED	
PLOTTED	
TEMPLATE	
AREAS CHECKED	
NO.	

DATE	
BY	
SURVEYED	
PLOTTED	
TEMPLATE	
AREAS CHECKED	
NO.	

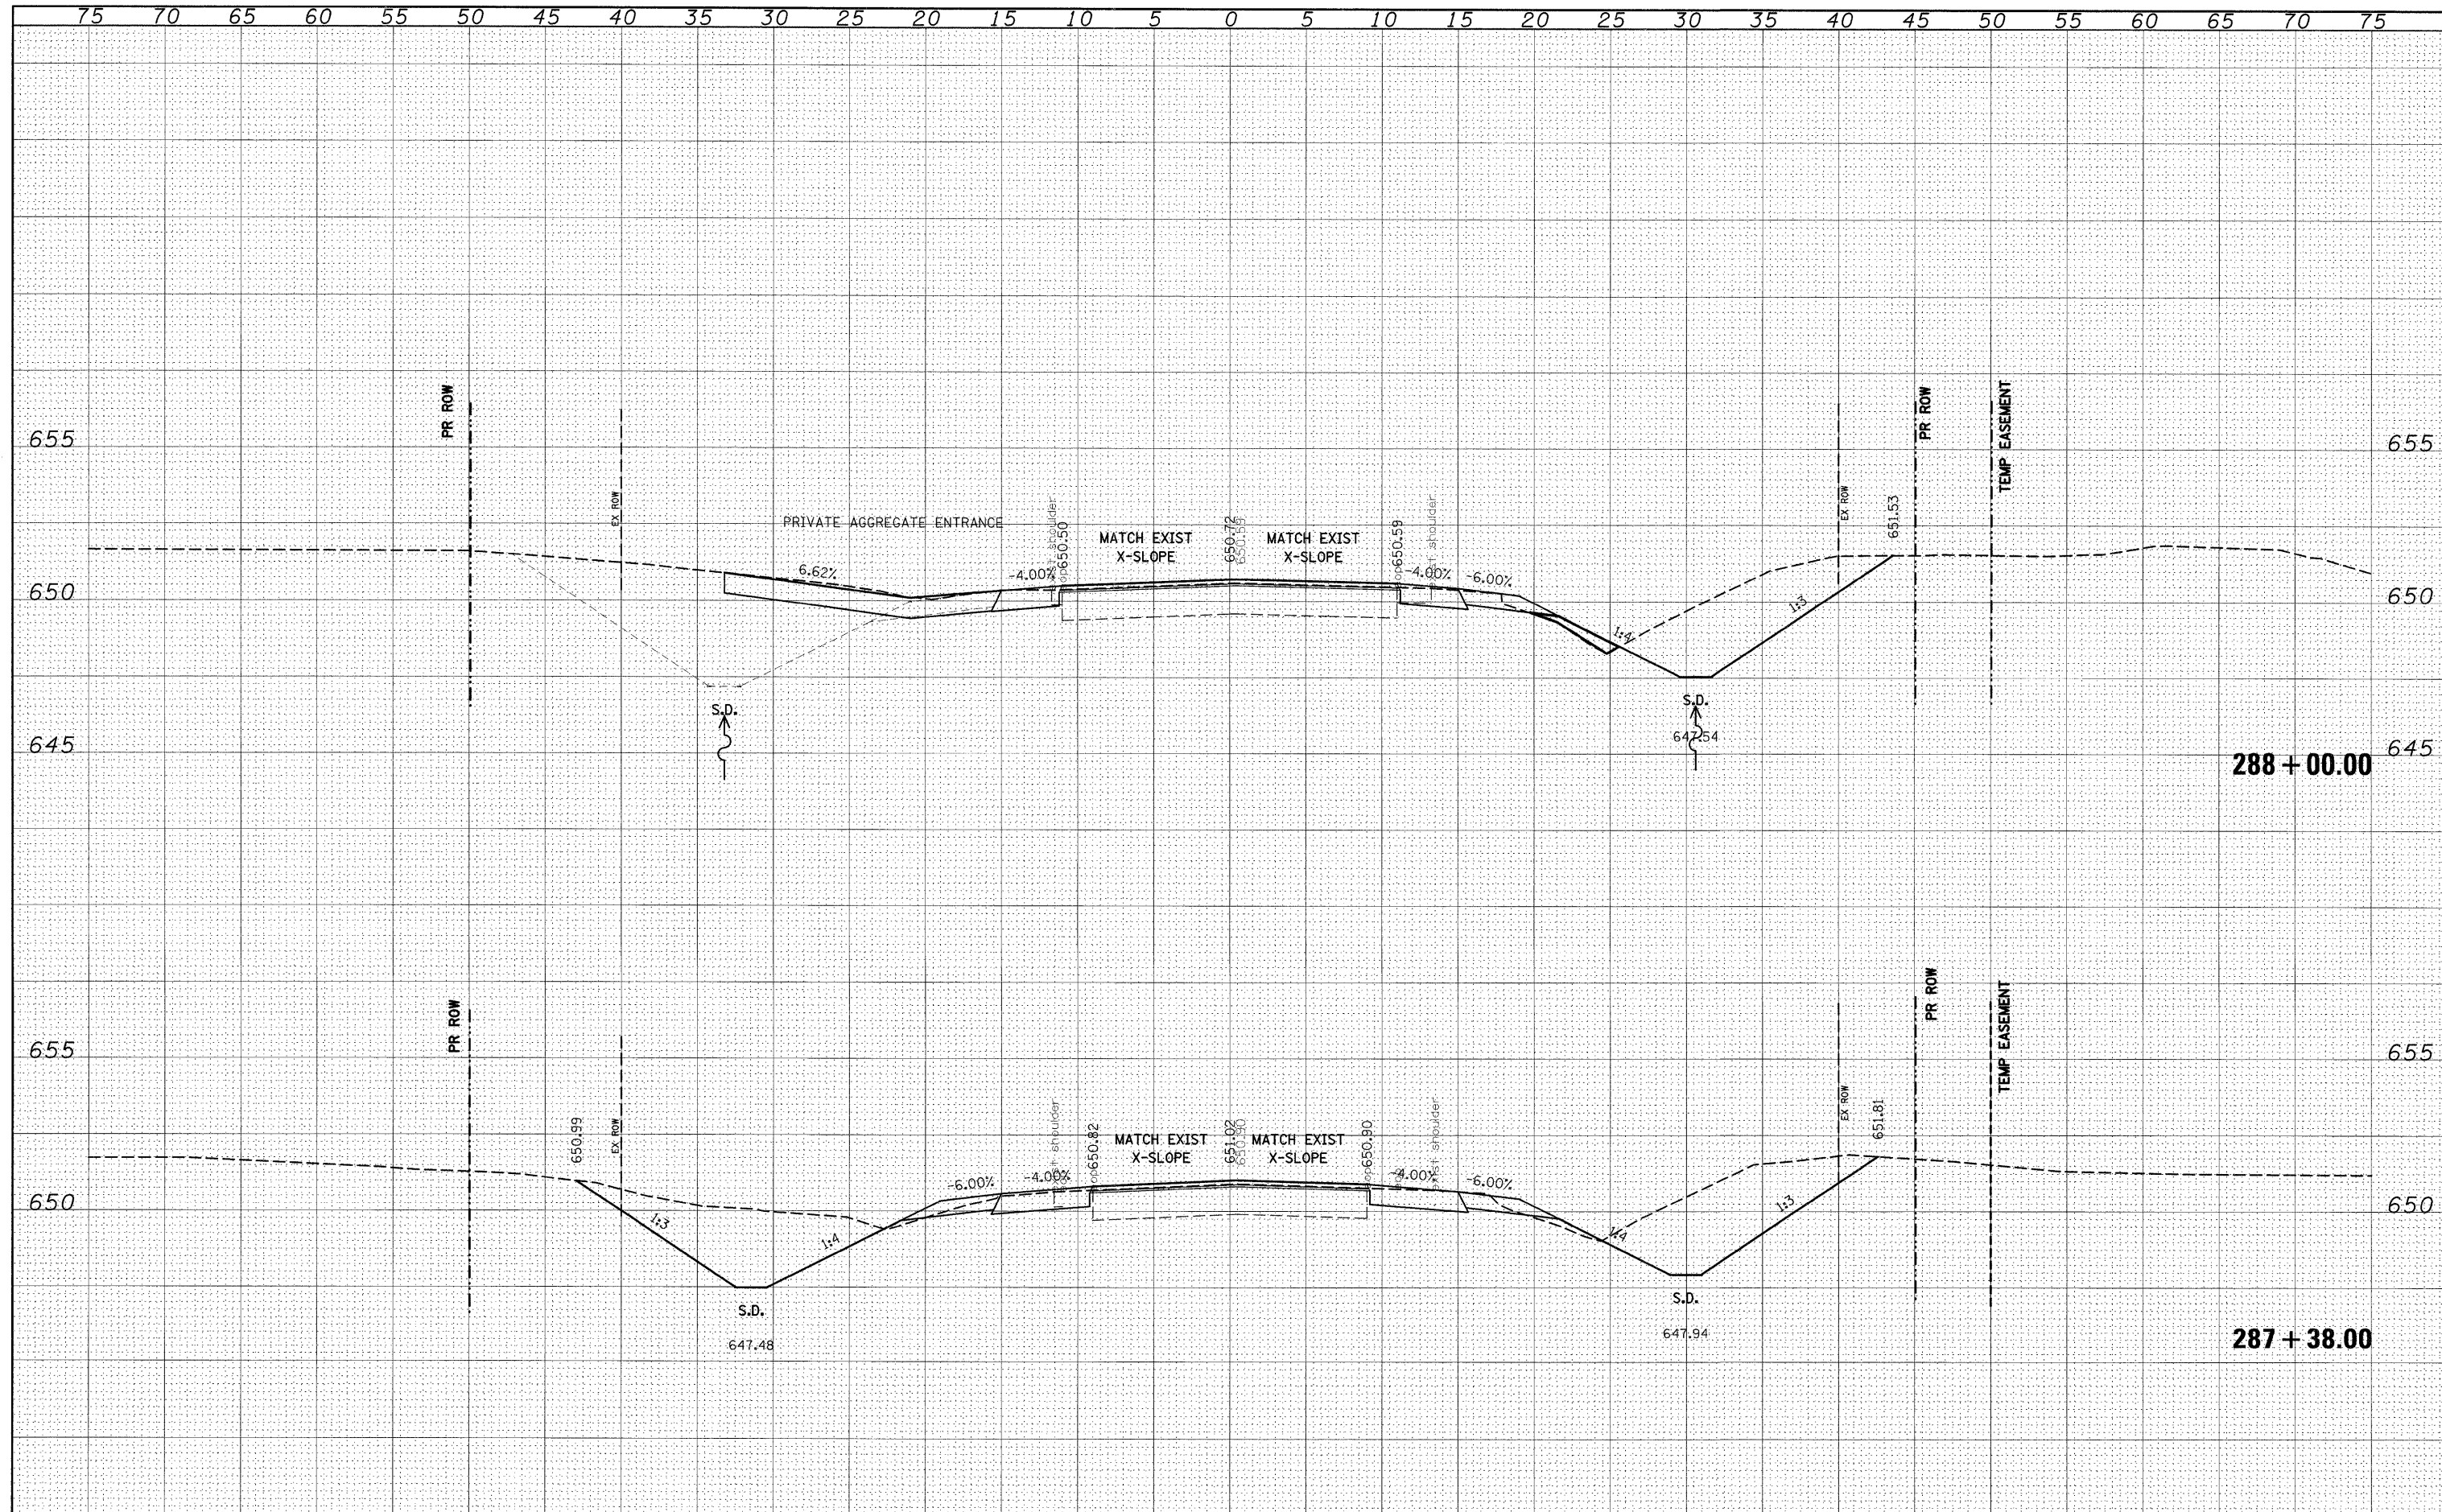

FILE NAME =	USER NAME = dintelmanjn	DESIGNED -	REVISD -	STATE OF ILLINOIS DEPARTMENT OF TRANSPORTATION	CROSS SECTIONS		F.A.P. R.T.E. =	SECTION	COUNTY	TOTAL SHEETS	SHEET NO.
ca:\pwwork\pwwid\02\INTELMANJN\dms51225\ssht02.dgn	02.dgn	DRAWN -	REVISD -		809	(133,134)RS-4,135RS-5	ST. CLAIR, MONROE	252	193		
PLOT SCALE = 5.0000' / IN.		CHECKED -	REVISD -		CONTRACT NO. 76408						
PLOT DATE = 12/15/2008		DATE -	REVISD -		ILLINOIS FED. AID PROJECT						