


DATE	
BT	
DESIGNED	
DRAWN	
CHECKED	
DATE	
USER NAME	
FILE NAME	
DESIGNED	
DRAWN	
CHECKED	
DATE	
USER NAME	
FILE NAME	

DATE	
BT	
DESIGNED	
DRAWN	
CHECKED	
DATE	
USER NAME	
FILE NAME	
DESIGNED	
DRAWN	
CHECKED	
DATE	
USER NAME	
FILE NAME	

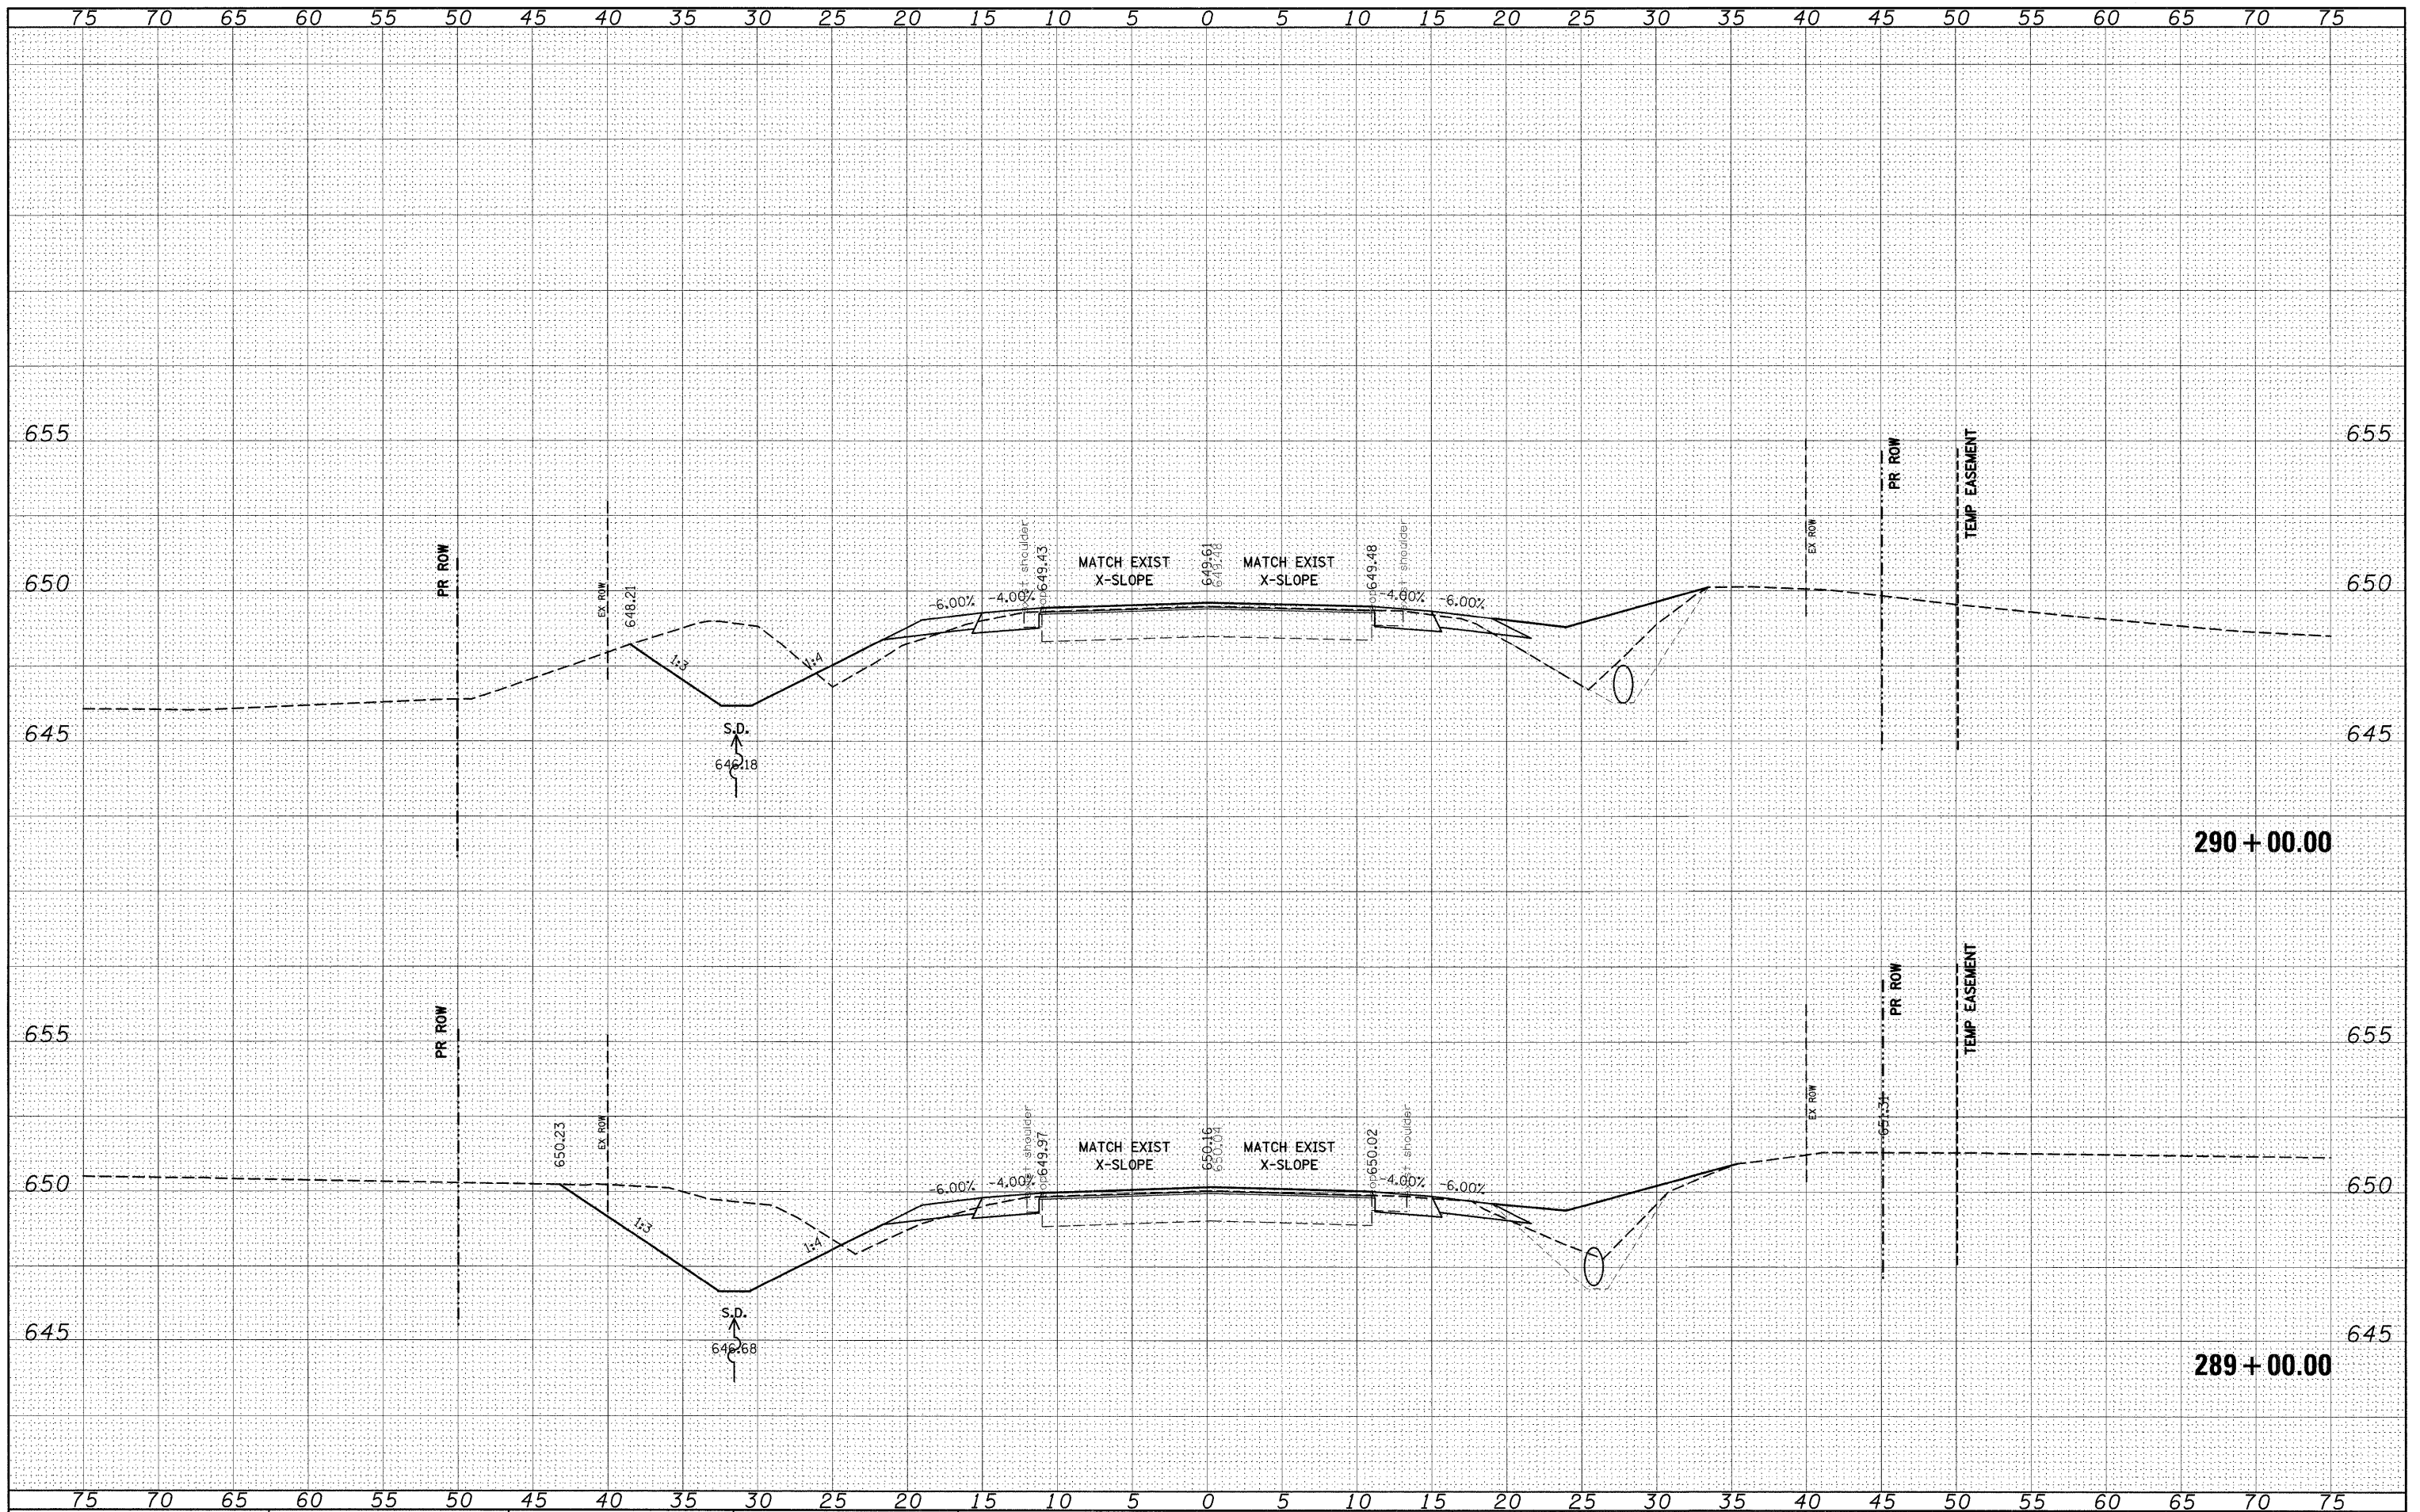

FILE NAME =  
 c:\pwork\pwidot\dintelmanjn\dms51225\ssht02.dgn

USER NAME = dintelmanjn  
 PLOT SCALE = 5.0000' / 1" IN.  
 PLOT DATE = 12/16/2008

DESIGNED -  
 DRAWN -  
 CHECKED -  
 DATE -

REVISED -  
 REVISED -  
 REVISED -  
 REVISED -

**STATE OF ILLINOIS  
 DEPARTMENT OF TRANSPORTATION**

**CROSS SECTIONS**

SCALE: \_\_\_\_\_ SHEET NO. \_\_\_\_ OF \_\_\_\_ SHEETS STA. 289+00.00\_ TO STA. 290+00.00\_

F.A.P. Rte.	SECTION	COUNTY	TOTAL SHEETS	SHEET NO.
809	(133,134)RS-4,135RS-5	ST. CLAIR, MONROE	252	195
CONTRACT NO. 76408				
FED. ROAD DIST. NO. _ ILLINOIS FED. AID PROJECT				