


DATE	
BY	
DESIGNED	
DRAWN	
CHECKED	
DATE	
REVISIONS	
NO.	
DATE	
BY	
DESIGNED	
DRAWN	
CHECKED	
DATE	
REVISIONS	
NO.	
DATE	
BY	
DESIGNED	
DRAWN	
CHECKED	
DATE	
REVISIONS	
NO.	

DATE	
BY	
DESIGNED	
DRAWN	
CHECKED	
DATE	
REVISIONS	
NO.	
DATE	
BY	
DESIGNED	
DRAWN	
CHECKED	
DATE	
REVISIONS	
NO.	

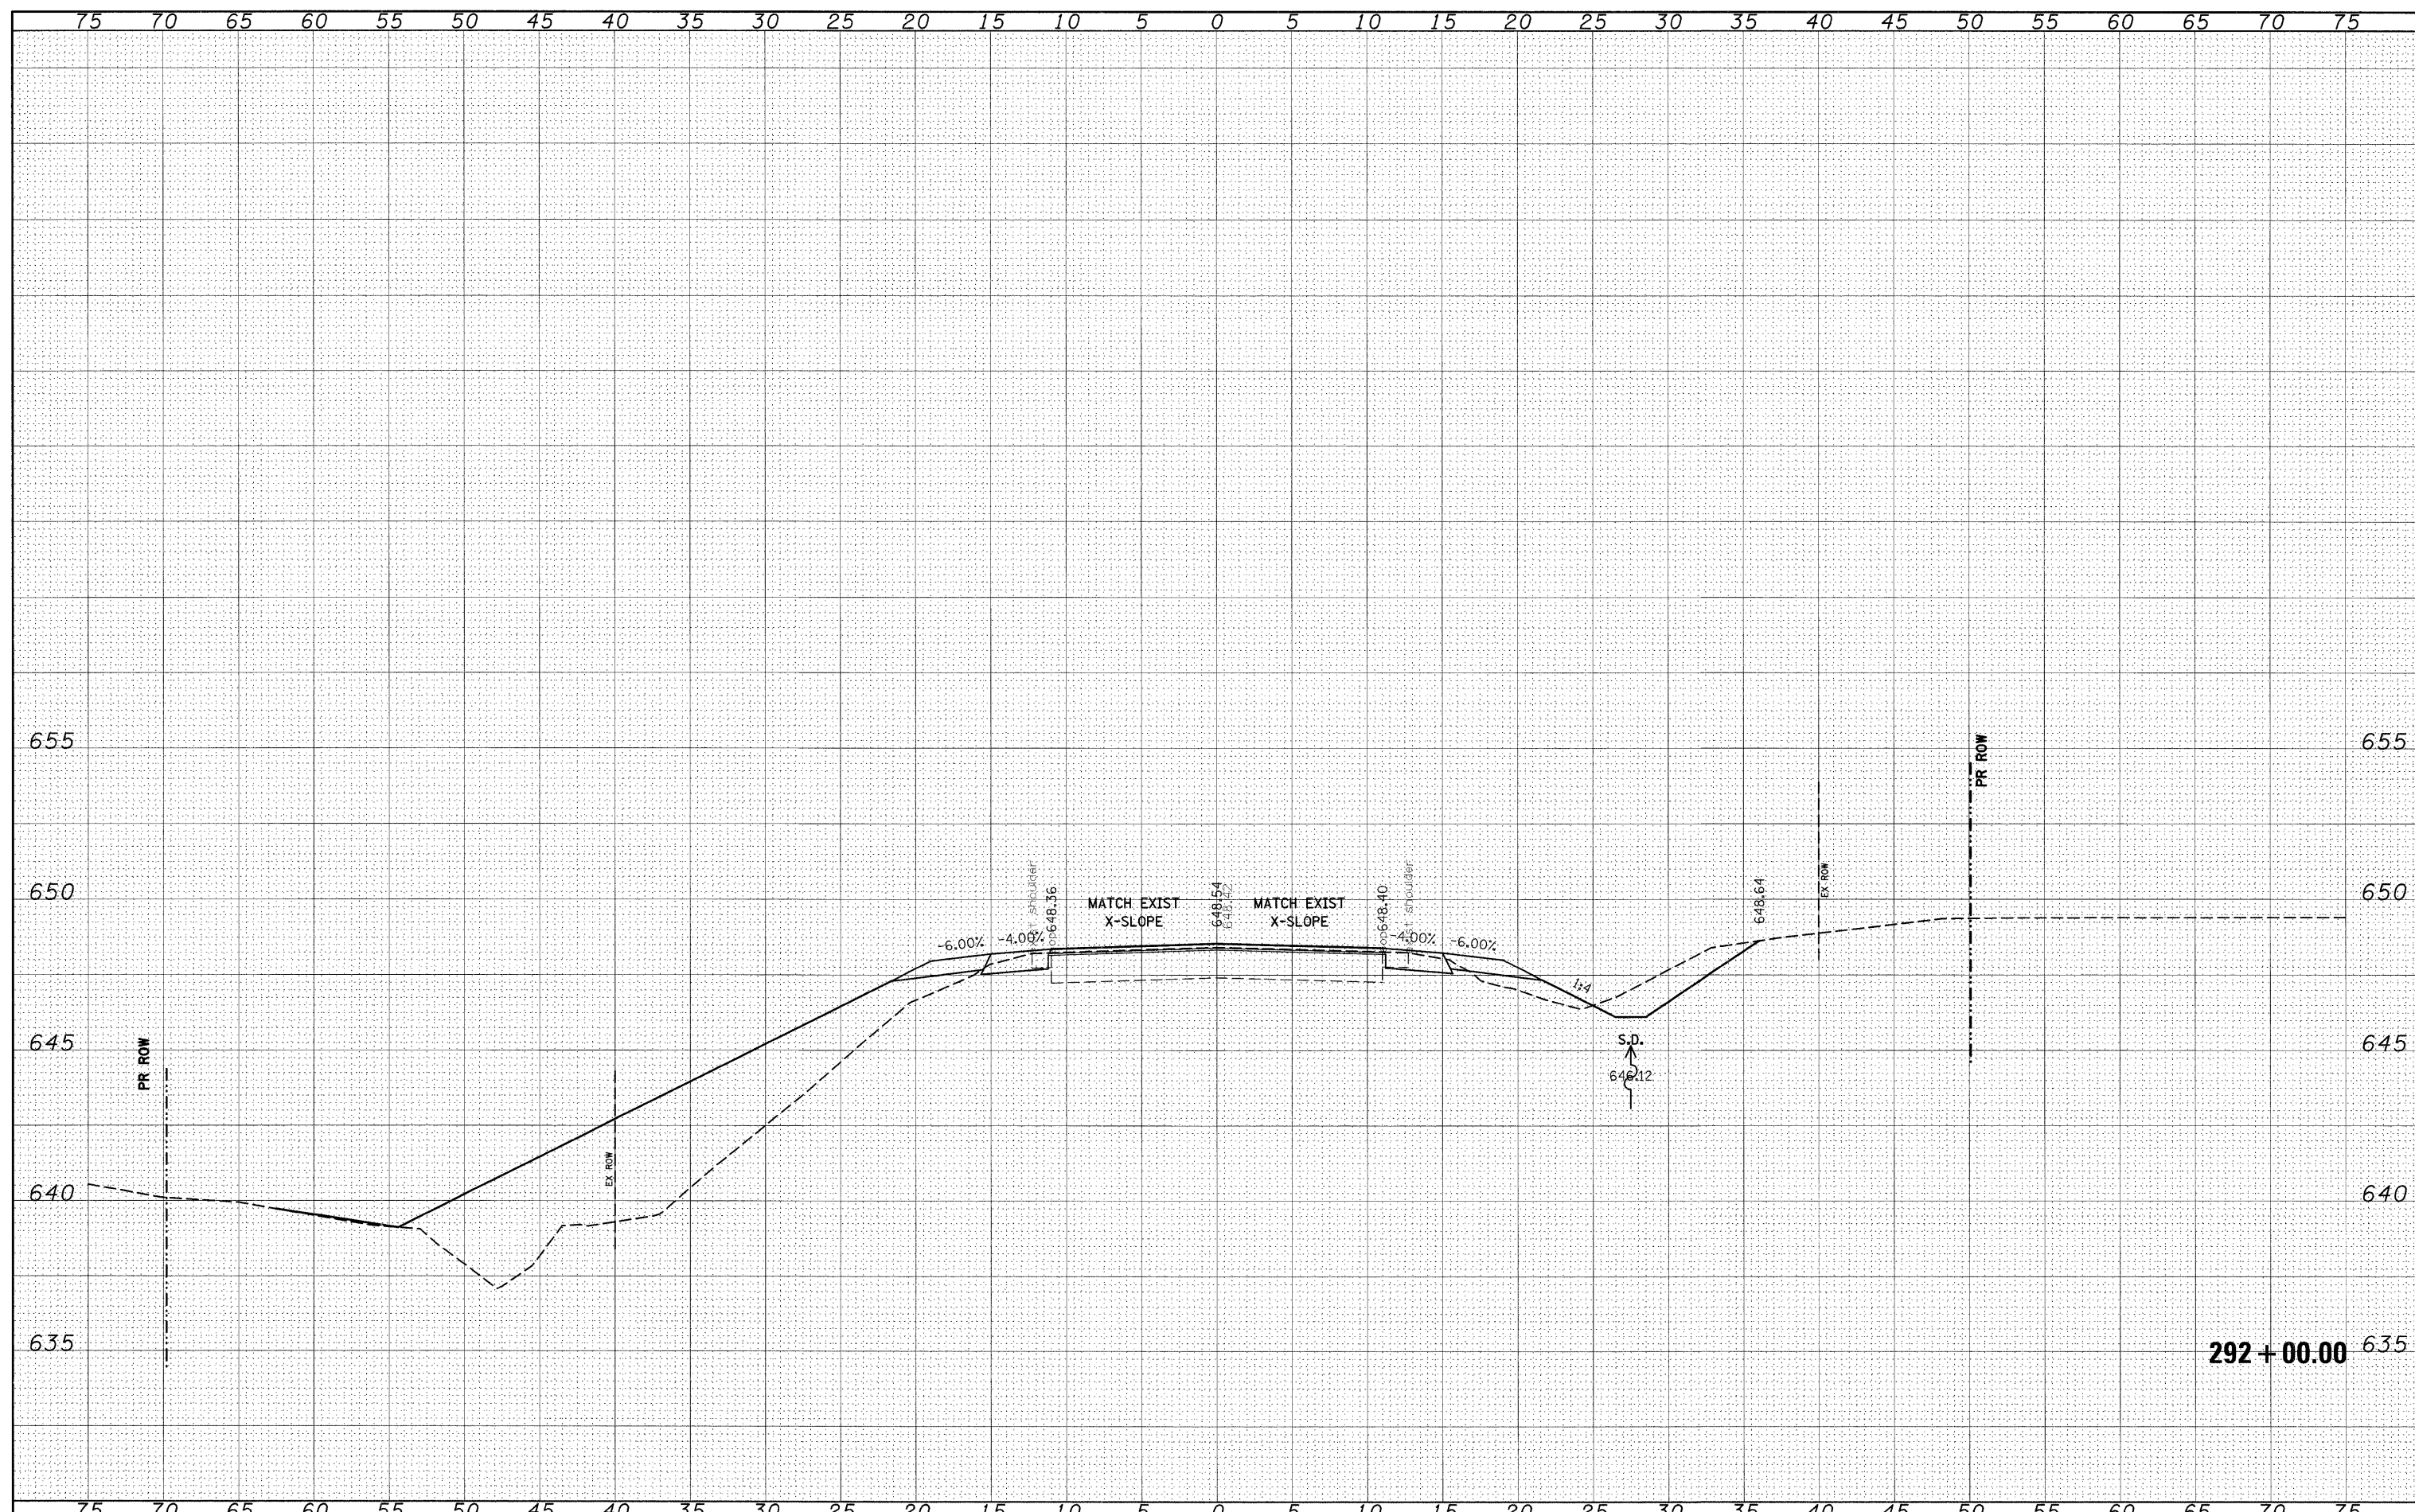

FILE NAME =	USER NAME = dntelmanjn	DESIGNED -	REVISIED -	STATE OF ILLINOIS DEPARTMENT OF TRANSPORTATION		CROSS SECTIONS		F.A.P. R.T.E.	SECTION	COUNTY	TOTAL SHEETS	SHEET NO.
of:\p\work\PWIDOT\DINTELMANJN\dms51225\ssht21	21.dgn	DRAWN -	REVISIED -					809	(133,134)RS-4,135RS-5	ST. CLAIR, MONROE	252	197
		CHECKED -	REVISIED -					CONTRACT NO. 76408				
		DATE -	REVISIED -					ILLINOIS FED. AID PROJECT				
PLOT SCALE = 5.0000' / IN.		PLOT DATE = 12/16/2008		SCALE: _____	SHEET NO. ____ OF ____ SHEETS	STA. 292+00.00 TO STA. 292+00.00						