


DATE	BY

DATE	BY

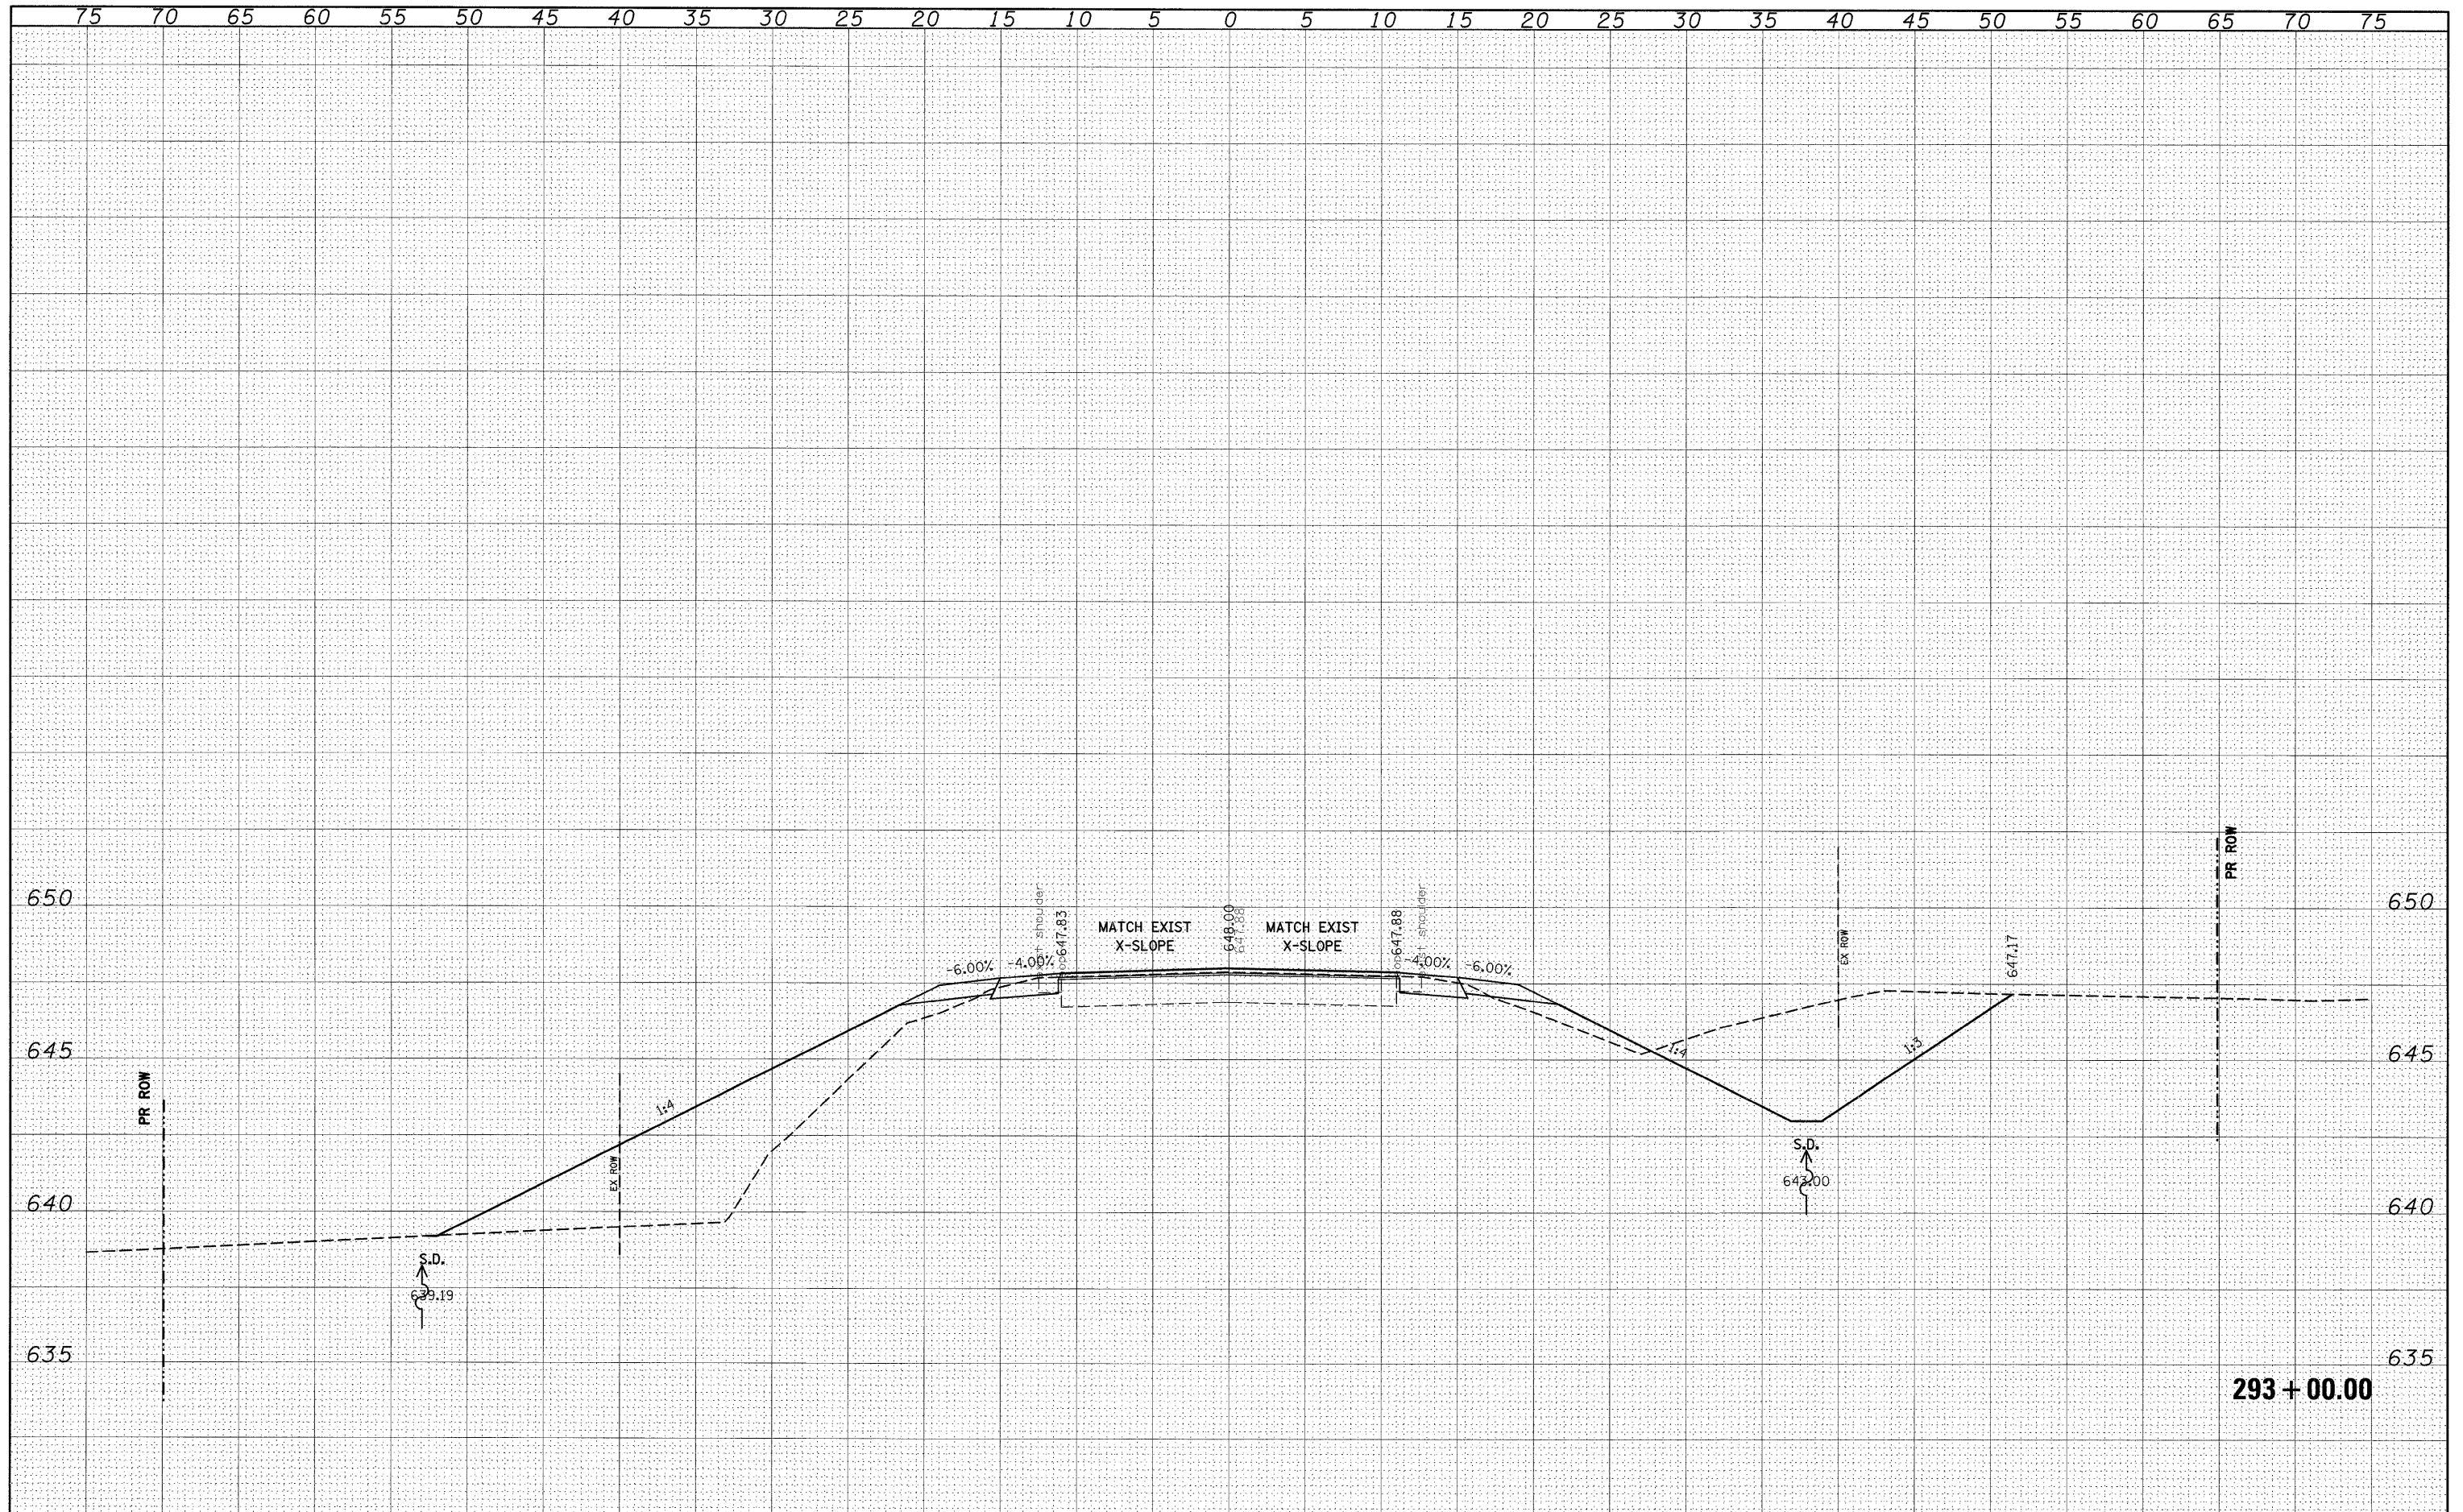

FILE NAME =	USER NAME =

DESIGNED -	
DRAWN -	
CHECKED -	
DATE -	

REVISED -	
REVISED -	
REVISED -	
REVISED -	

**STATE OF ILLINOIS
DEPARTMENT OF TRANSPORTATION**

CROSS SECTIONS

SCALE: _____ SHEET NO. ___ OF ___ SHEETS STA. 293+00.00 TO STA. 293+00.00

F.A.P. FILE	COUNTY	TOTAL SHEETS	SHEET NO.
809 (133,134)RS-4,135RS-5	ST. CLAIR, MONROE	252	198
CONTRACT NO. 76408		ILLINOIS FED. AID PROJECT	