


| | |
|---------------|--|
| DATE | |
| BY | |
| FINAL SURVEY | |
| SUBMITTED | |
| PLOTTED | |
| TEMPLATE | |
| NOTE BOOK | |
| AREAS CHECKED | |
| NO. | |

| | |
|-----------------|--|
| DATE | |
| BY | |
| ORIGINAL SURVEY | |
| SUBMITTED | |
| PLOTTED | |
| TEMPLATE | |
| NOTE BOOK | |
| AREAS CHECKED | |
| NO. | |

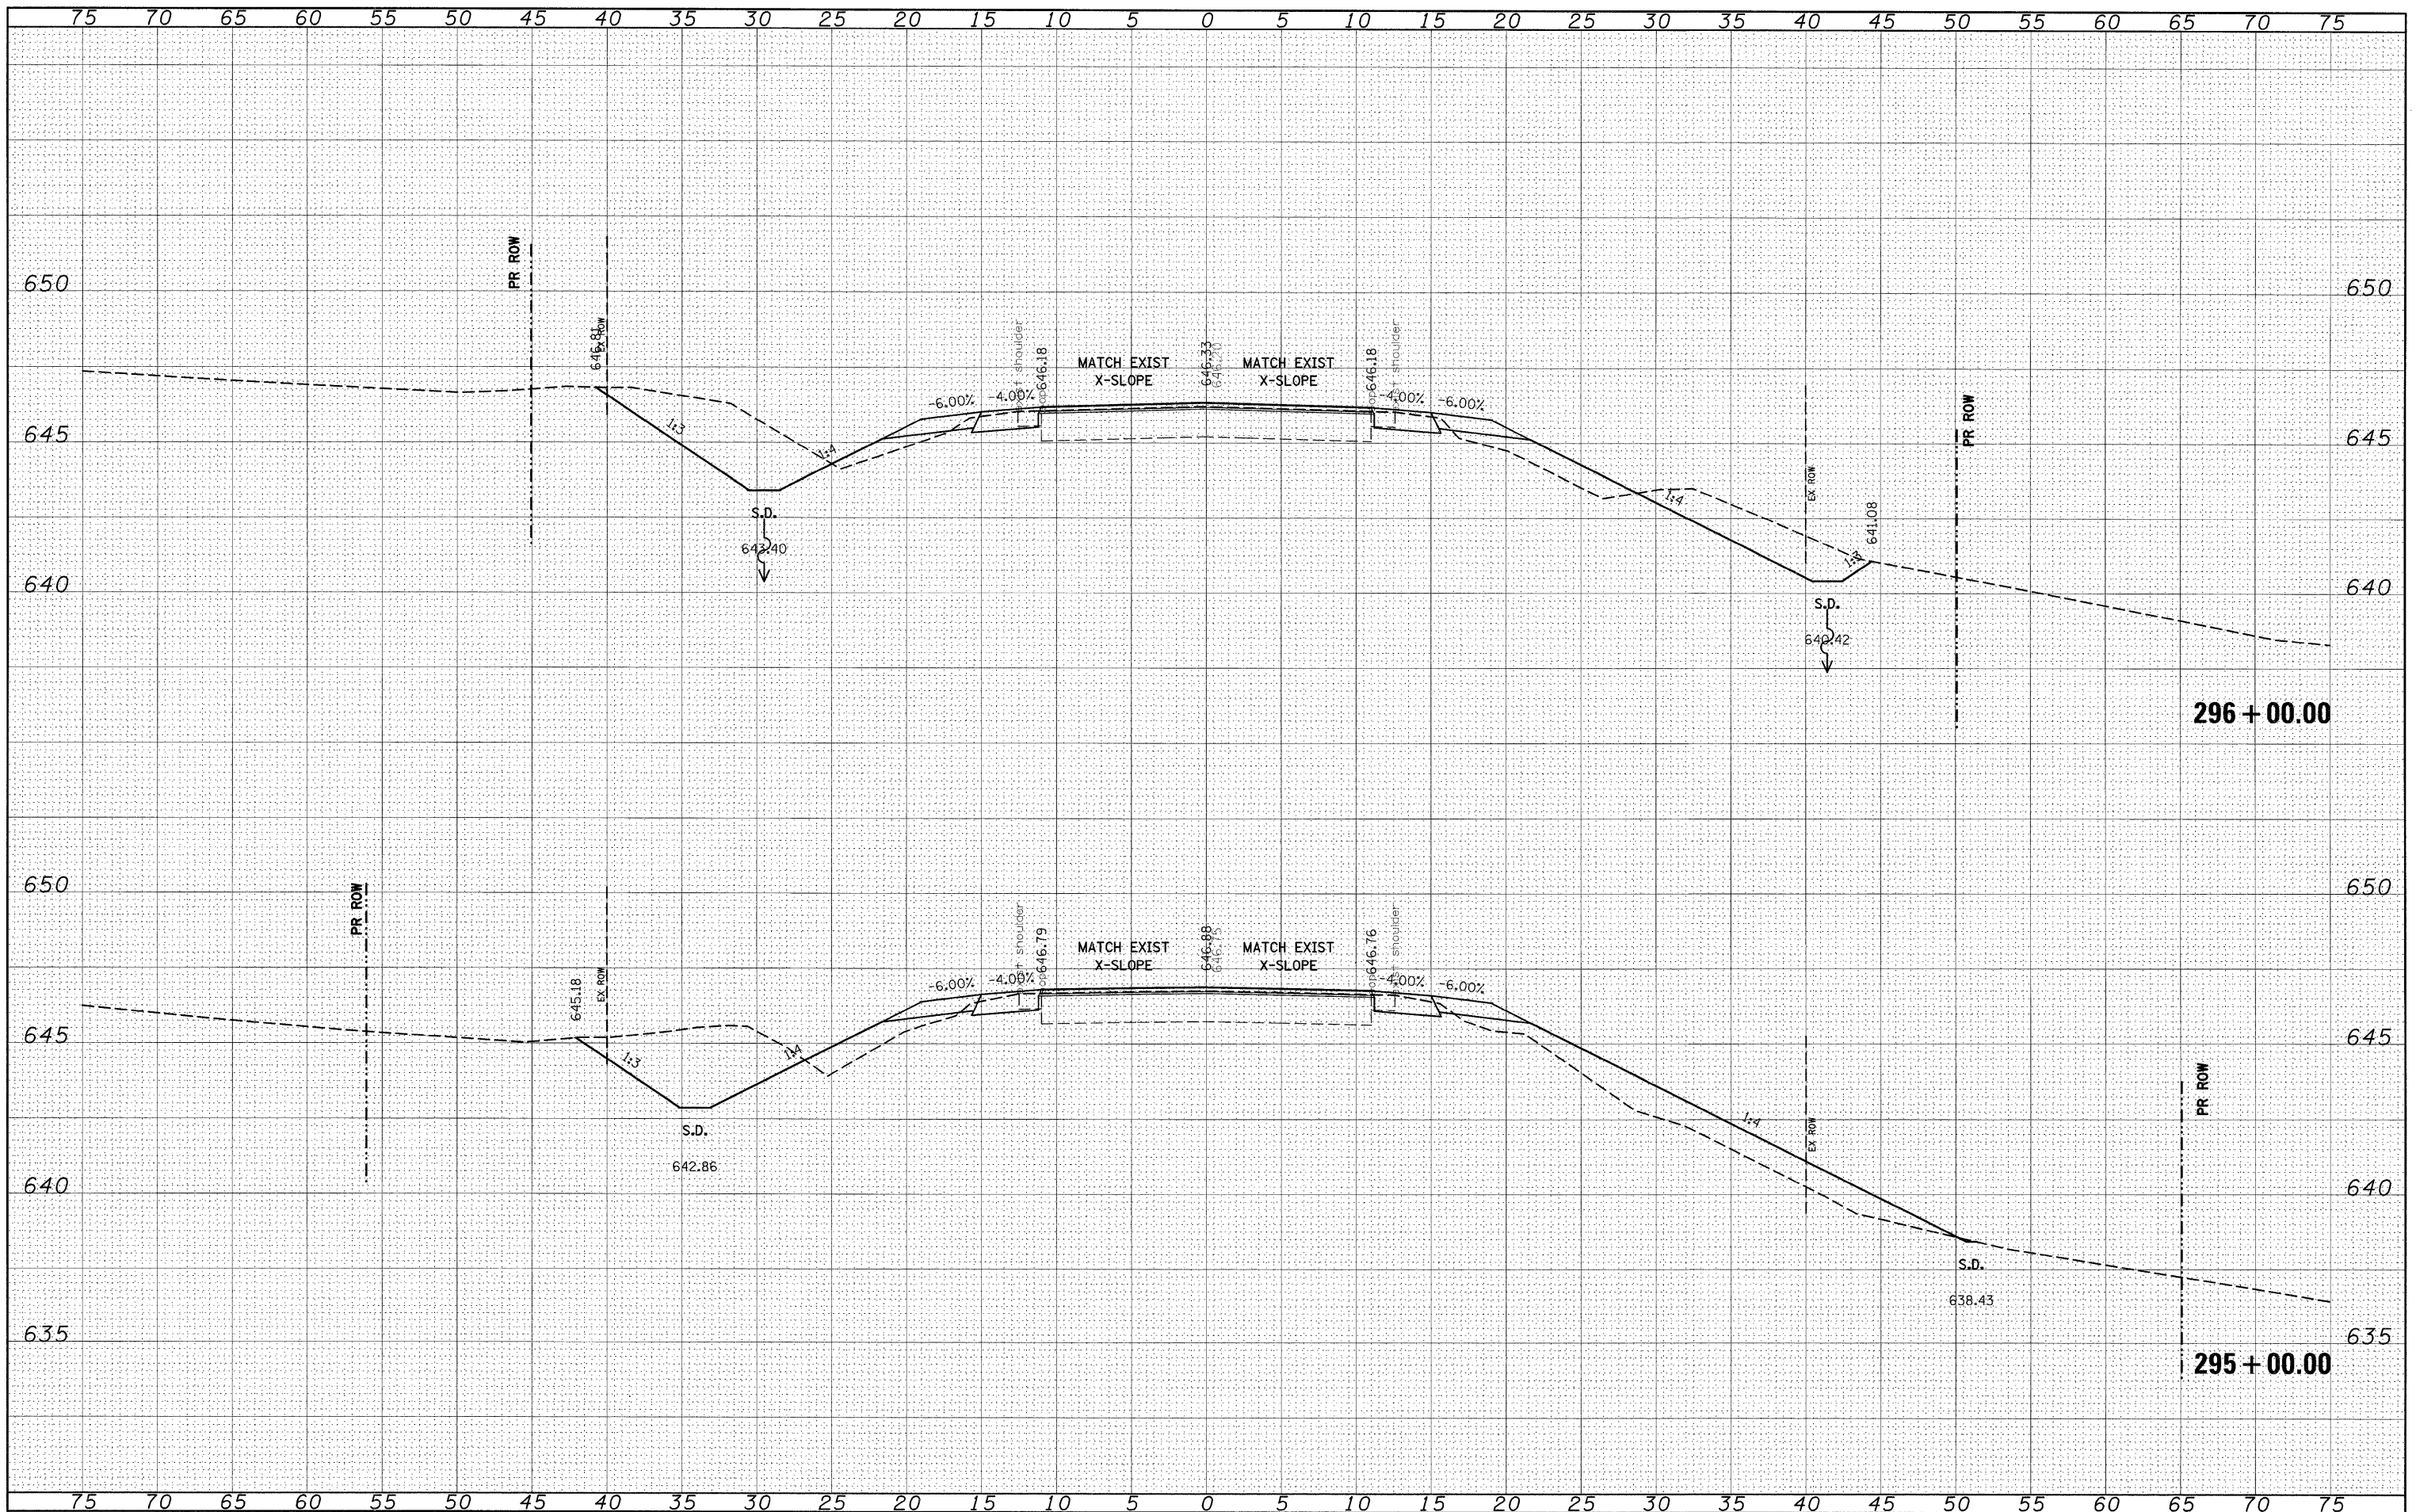

FILE NAME =
 c:\pwork\pwork\DOT\DINTELMAN\j\dms51225\sssh10102.dgn

USER NAME = dntelmanj
 DESIGNED -
 DRAWN -
 CHECKED -
 DATE -

DESIGNED -
 DRAWN -
 CHECKED -
 DATE -

REVISED -
 REVISED -
 REVISED -
 REVISED -

**STATE OF ILLINOIS
 DEPARTMENT OF TRANSPORTATION**

CROSS SECTIONS

SCALE: _____ SHEET NO. ___ OF ___ SHEETS STA. 295+00.00 TO STA. 296+00.00

| | | | | |
|---|-----------------------|-------------------|--------------|-----------|
| F.A.P. RTE. | SECTION | COUNTY | TOTAL SHEETS | SHEET NO. |
| 809 | (133,134)RS-4,135RS-5 | ST. CLAIR, MONROE | 252 | 200 |
| CONTRACT NO. 76408 | | | | |
| FED. ROAD DIST. NO. ILLINOIS FED. AID PROJECT | | | | |