


| | |
|---------------|--|
| DATE | |
| BY | |
| DESIGNED | |
| PLOTTED | |
| TEMPLATE | |
| NOTE BOOK | |
| AREAS CHECKED | |
| NO. | |

| | |
|---------------|--|
| DATE | |
| BY | |
| DESIGNED | |
| PLOTTED | |
| TEMPLATE | |
| NOTE BOOK | |
| AREAS CHECKED | |
| NO. | |

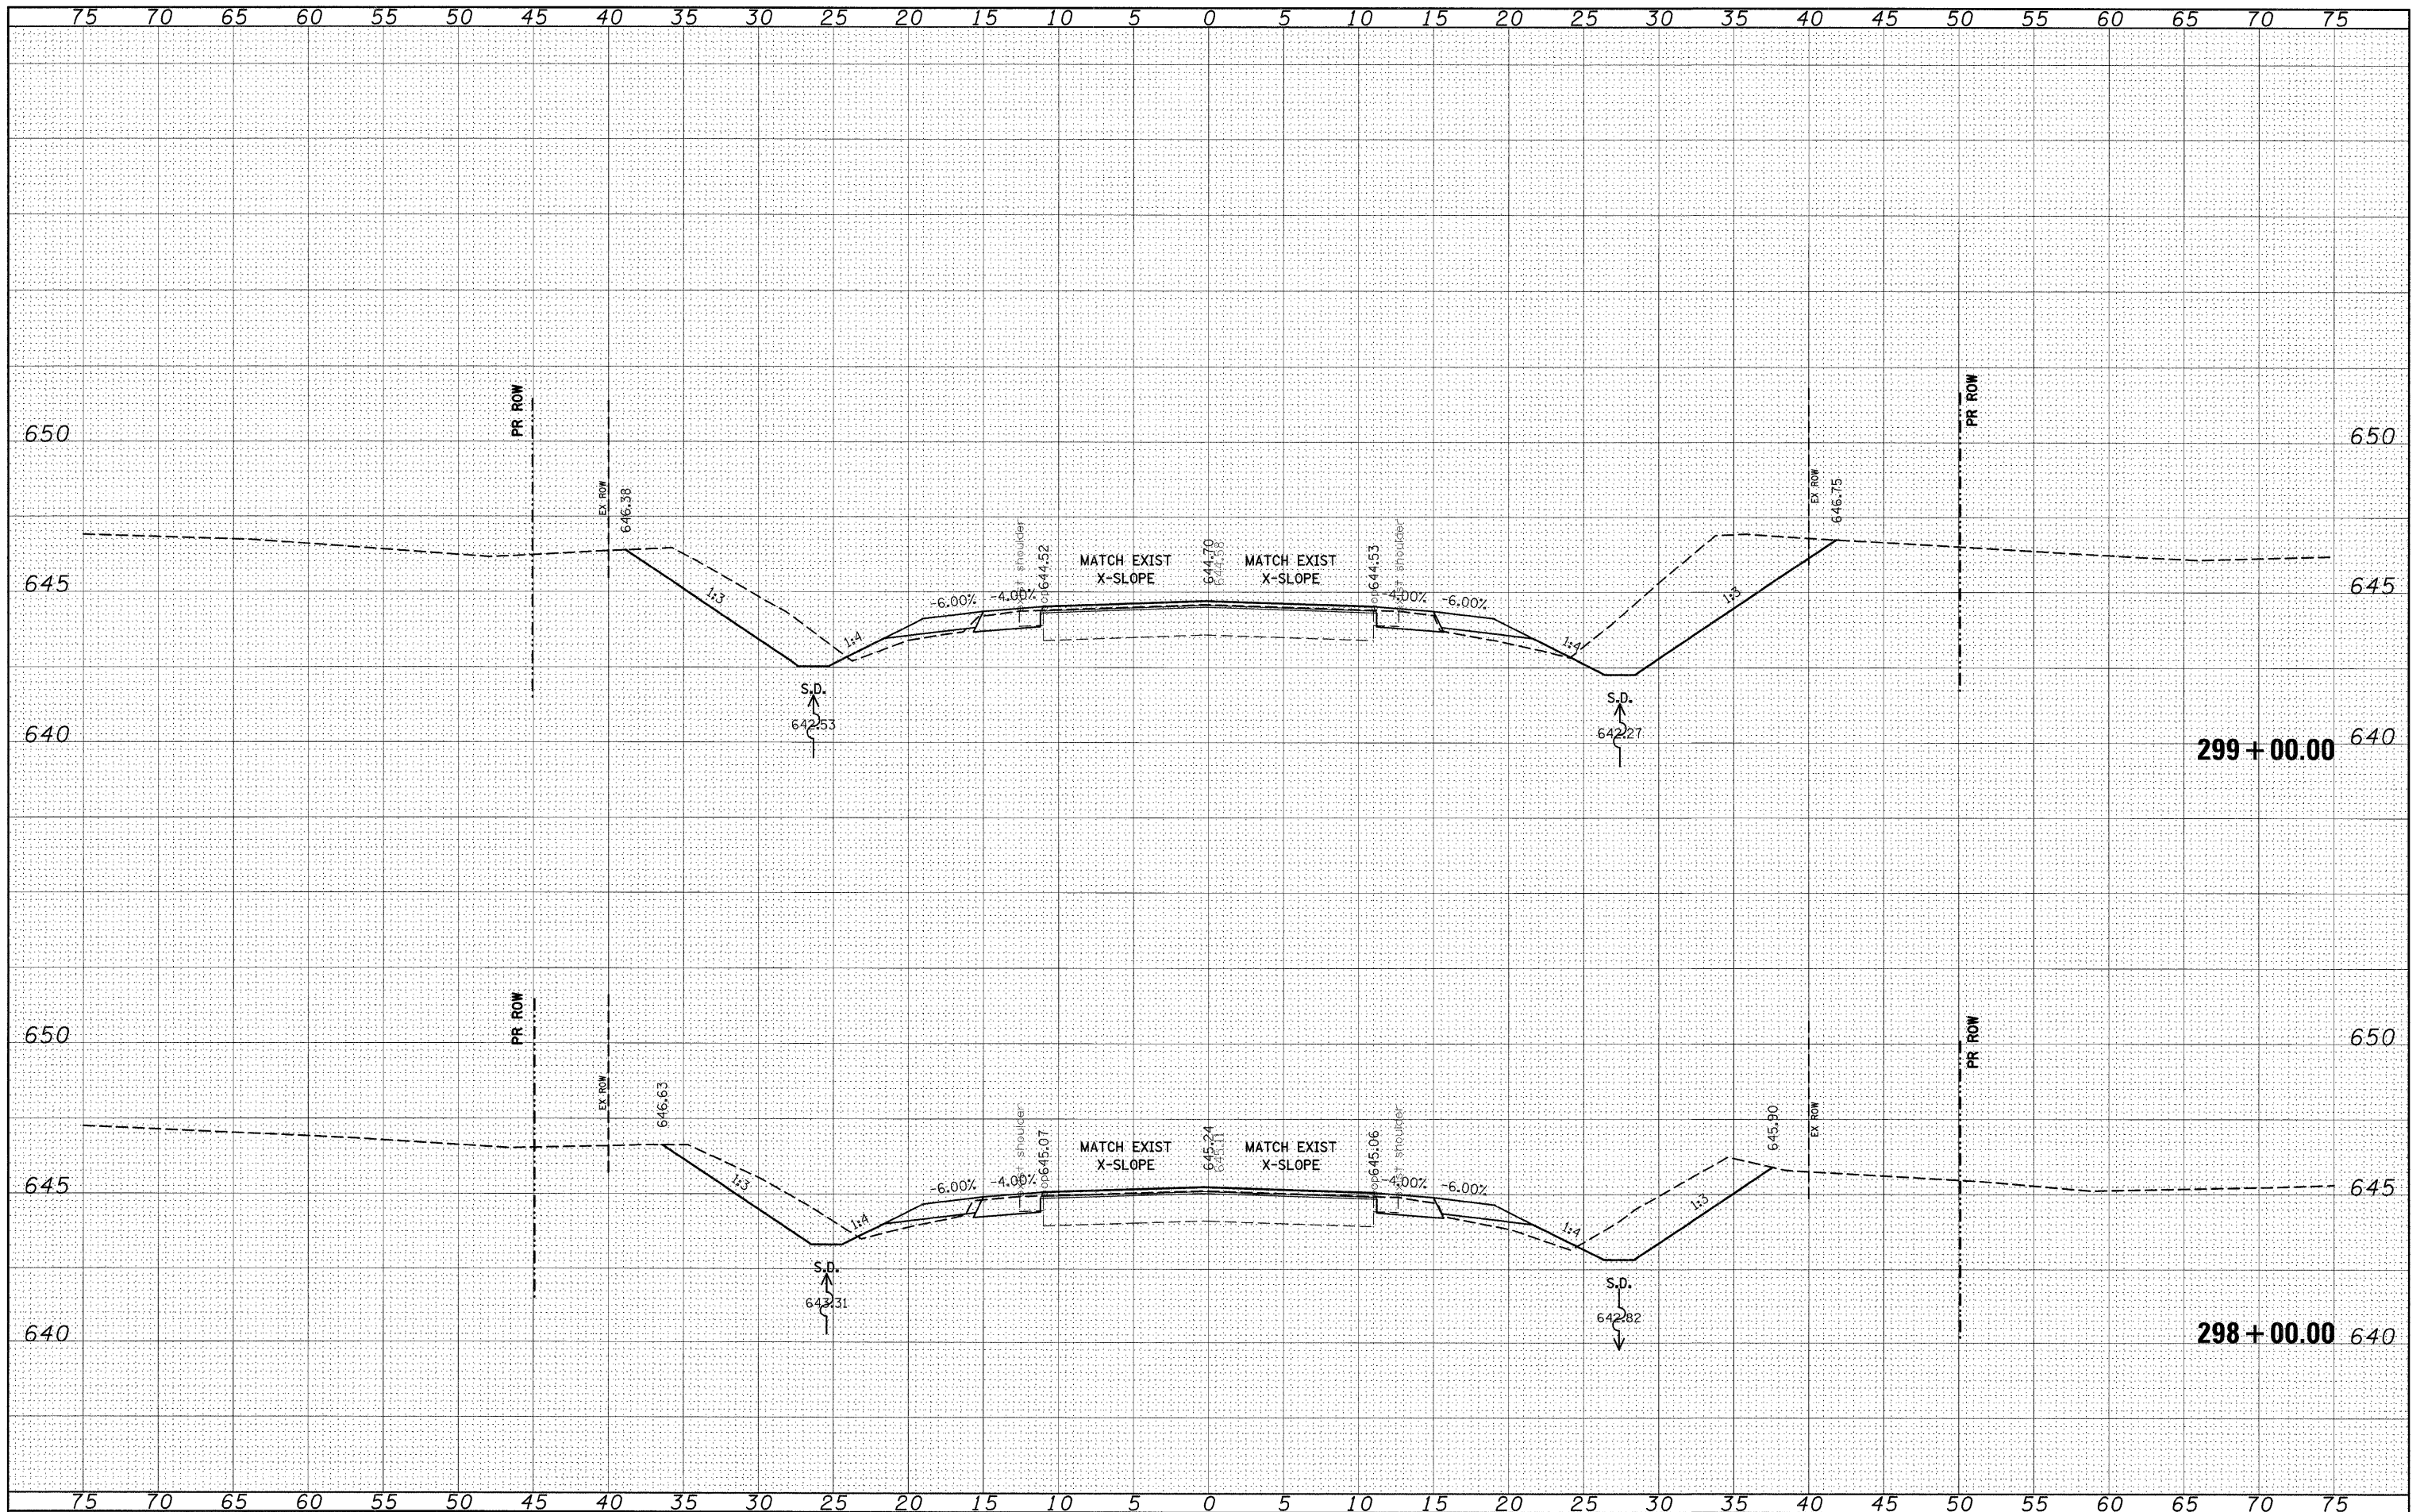

FILE NAME = c:\pwork\pwidot\dintelmanj\dms51225\ssht18182.dgn
 USER NAME = dintelmanj

DESIGNED -
 DRAWN -
 CHECKED -
 DATE -

REVISED -
 REVISED -
 REVISED -
 REVISED -

PLLOT SCALE = 5.0000' / IN.
 PLOT DATE = 12/16/2008

**STATE OF ILLINOIS
 DEPARTMENT OF TRANSPORTATION**

CROSS SECTIONS

SCALE: _____ SHEET NO. ____ OF ____ SHEETS STA. 298+00.00 TO STA. 299+00.00

| | | | | |
|--------------------|-----------------------|-------------------|---------------------------|-----------|
| F.A.P. RTE. | SECTION | COUNTY | TOTAL SHEETS | SHEET NO. |
| 809 | (133,134)RS-4,135RS-5 | ST. CLAIR, MONROE | 252 | 202 |
| CONTRACT NO. 76408 | | | ILLINOIS FED. AID PROJECT | |