


DATE	BY

DATE	BY

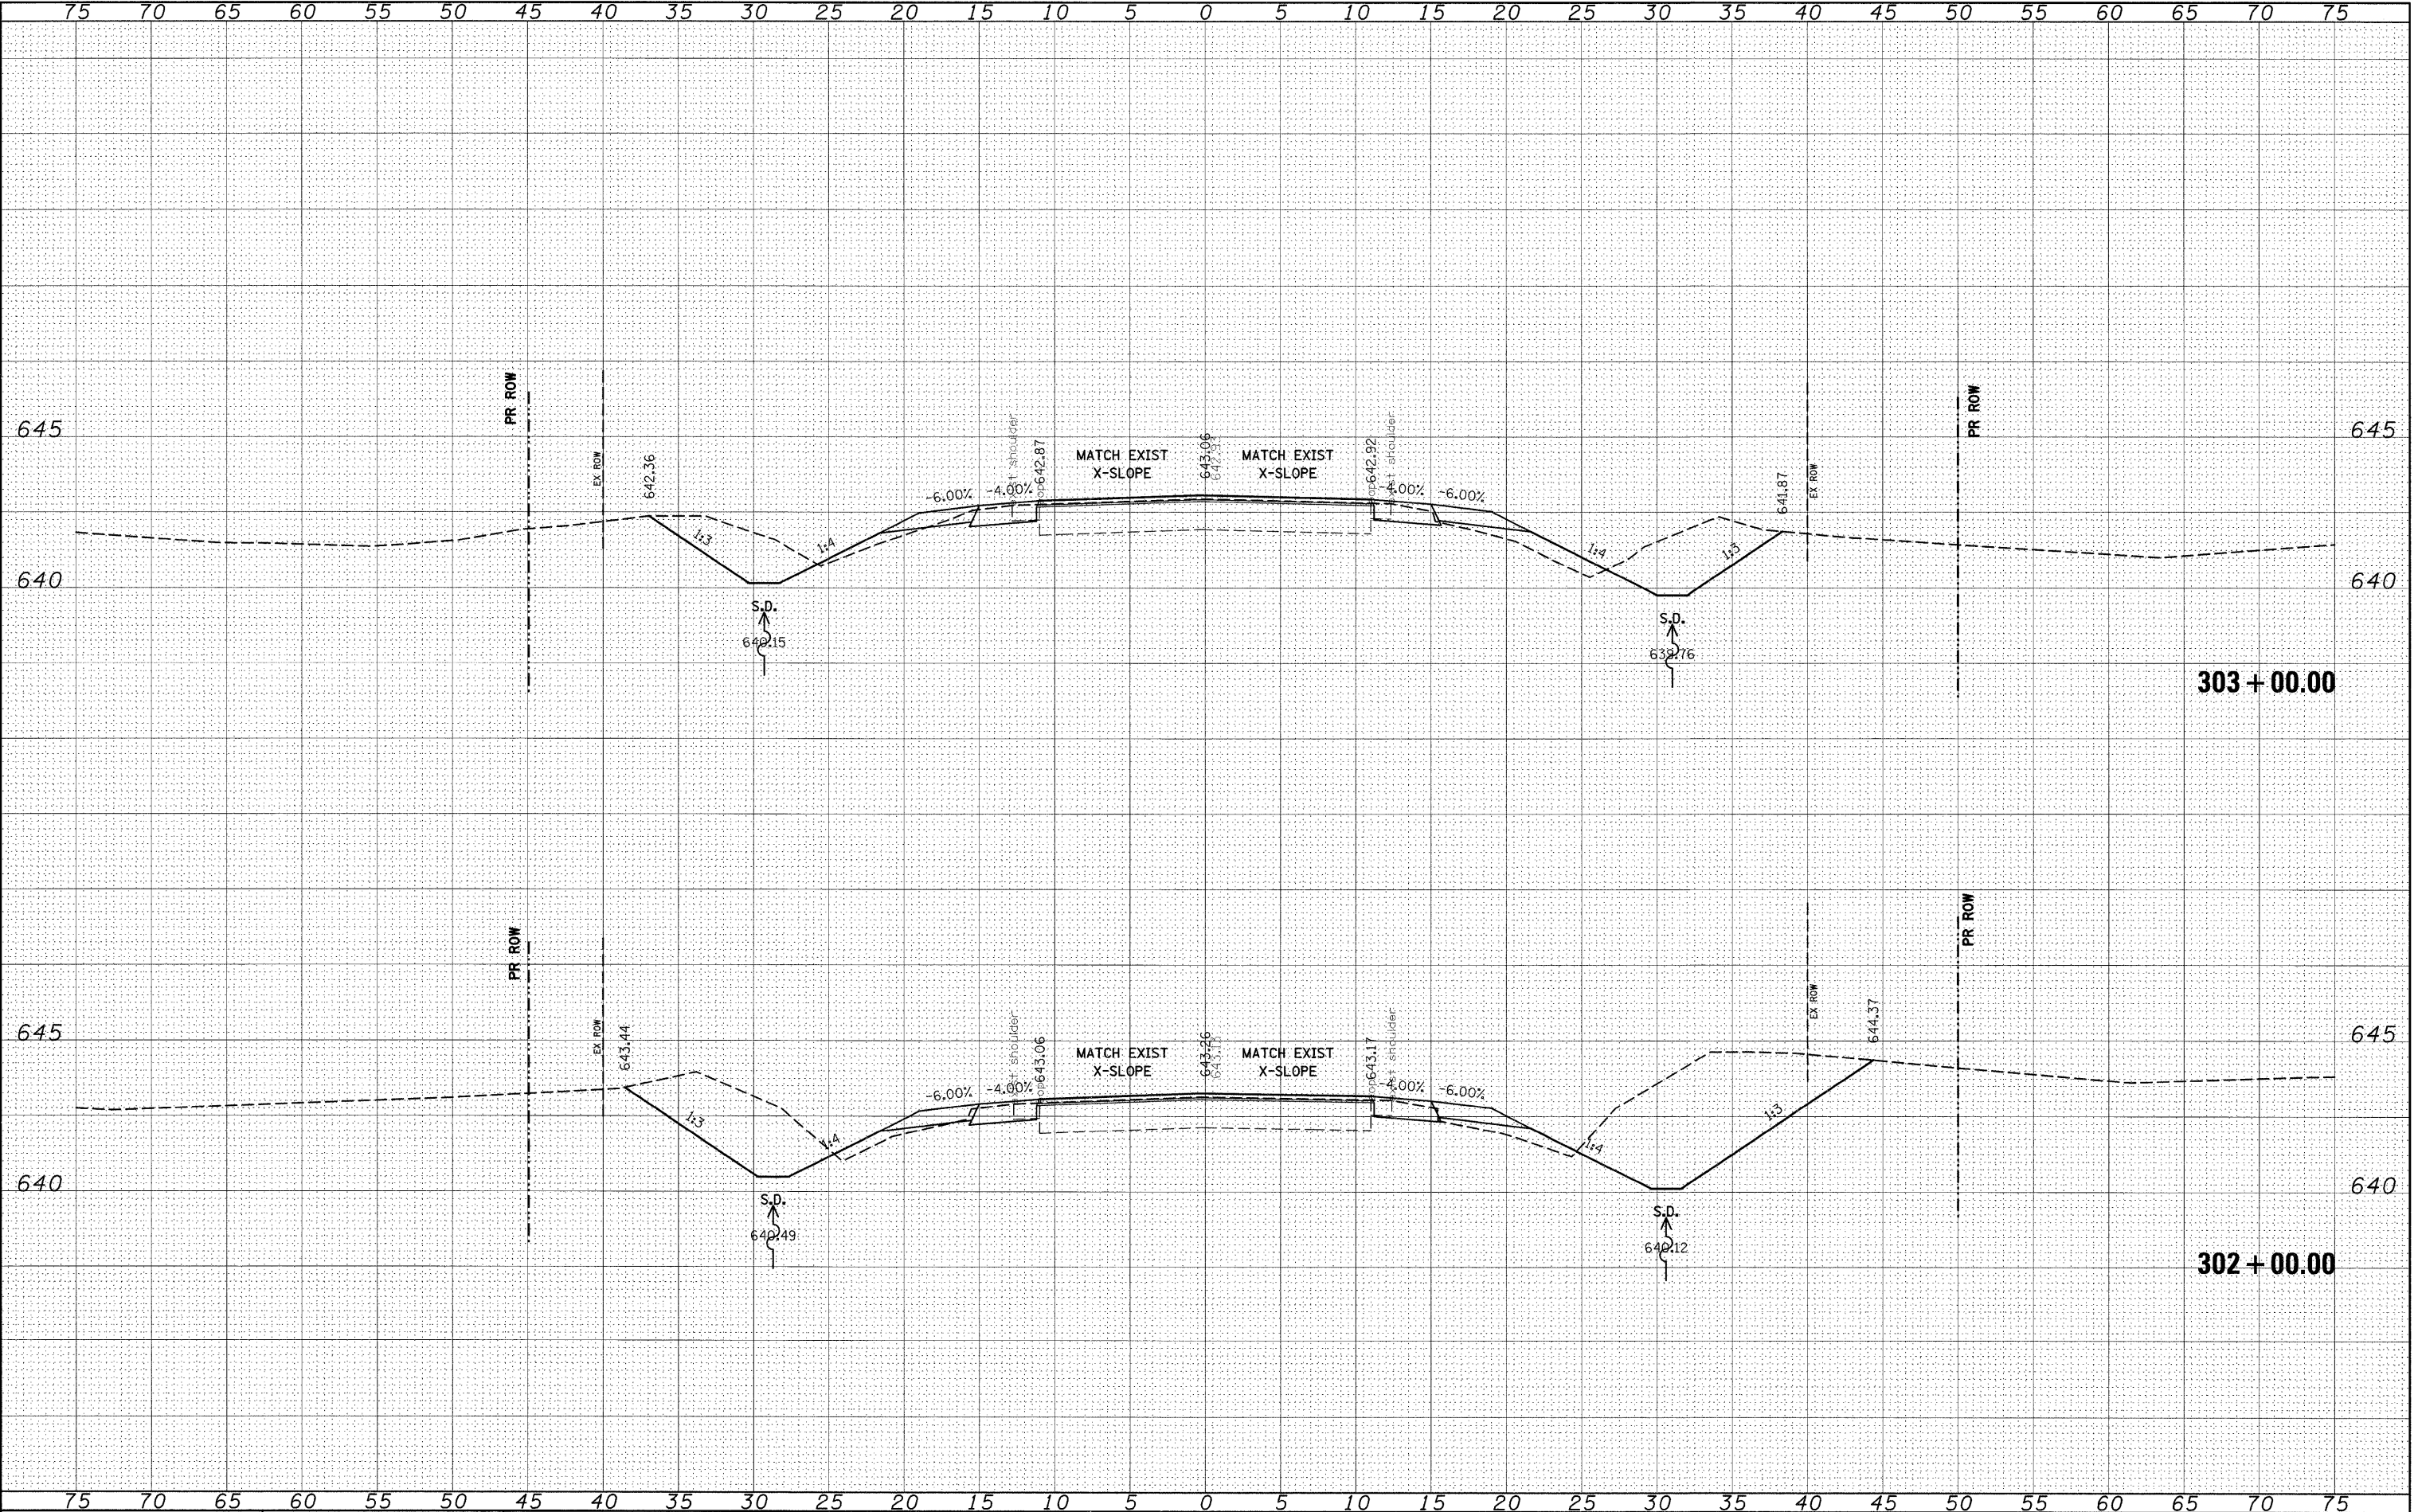

FILE NAME =
 o:\work\p\WIDOT\INTELMANJN\dms51225\ssht102.dgn

USER NAME = dntelmann
 DESIGNER =
 DRAWN =
 CHECKED =
 DATE = 12/16/2008

DESIGNED -
 DRAWN -
 CHECKED -
 DATE -

REVISED -
 REVISED -
 REVISED -
 REVISED -

**STATE OF ILLINOIS
 DEPARTMENT OF TRANSPORTATION**

CROSS SECTIONS

SCALE: _____ SHEET NO. ___ OF ___ SHEETS STA. 302+00.00 TO STA. 303+00.00

R.A.P. FILE	SECTION	COUNTY	TOTAL SHEETS	SHEET NO.
809	(133,134)RS-4,135RS-5	ST. CLAIR, MONROE	252	204
CONTRACT NO. 76408				
FED. ROAD DIST. NO. ILLINOIS FED. AID PROJECT				