


DATE	
BY	
DESIGNED	
DRAWN	
CHECKED	
DATE	
REVISIONS	
NO.	
AREA CHECKED	
NO.	

DATE	
BY	
DESIGNED	
DRAWN	
CHECKED	
DATE	
REVISIONS	
NO.	
AREA CHECKED	
NO.	

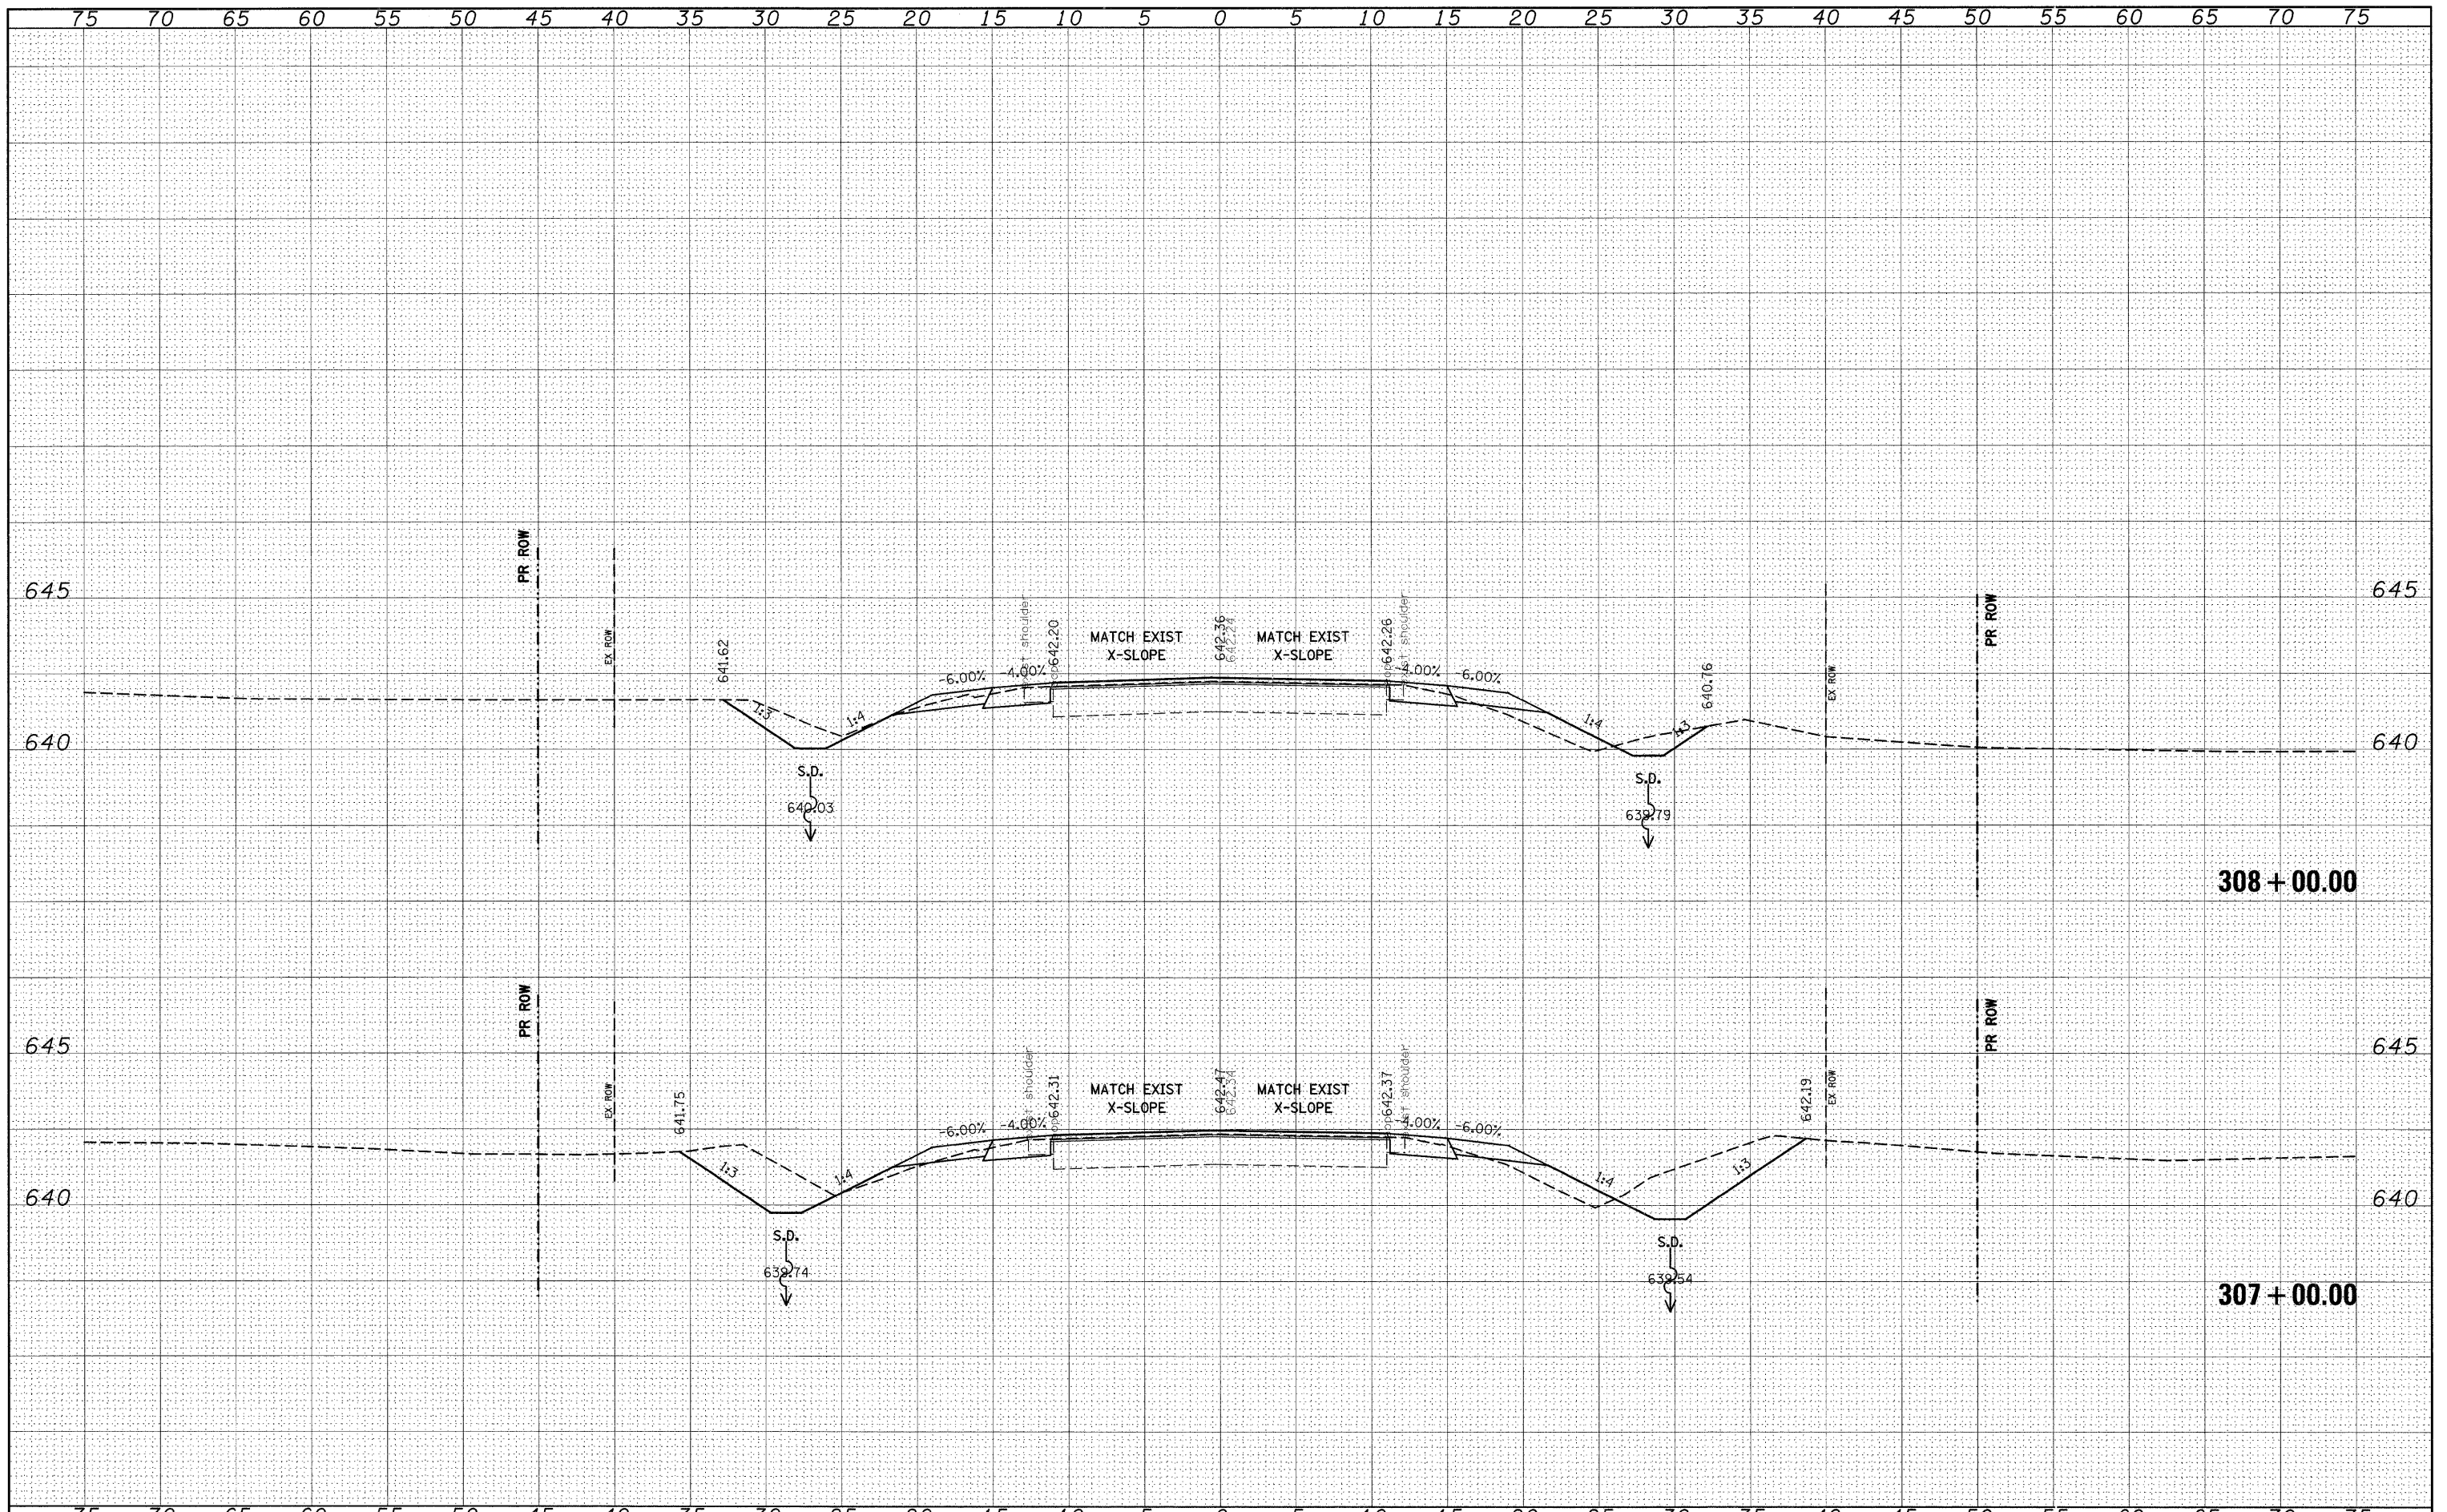

FILE NAME =	USER NAME = dntelmarjn	DESIGNED -	REVISD -	<b>STATE OF ILLINOIS</b> <b>DEPARTMENT OF TRANSPORTATION</b>	<b>CROSS SECTIONS</b>		F.A.P. RTE.	SECTION	COUNTY	TOTAL SHEETS	SHEET NO.
os\p\work\PWID00\DINTELMAN\JN\dms51225\kssh\0102.dgn		DRAWN -	REVISD -		809	(133,134)RS-4,135RS-5	ST. CLAIR, MONROE	252	207		
PLOT SCALE = 5.0000' / IN.		CHECKED -	REVISD -		CONTRACT NO. 76408						
PLOT DATE = 12/16/2008		DATE -	REVISD -		FED. ROAD DIST. NO. ILLINOIS FED. AID PROJECT						
				SCALE: _____ SHEET NO. ___ OF ___ SHEETS		STA. 307+00.00 TO STA. 308+00.00					