


DATE	
BY	
FINAL SURVEY	SUBMITTED
NOTE BOOK	PLOTTED
NO.	TEMPLATE
	AREAS CHECKED

DATE	
BY	
ORIGINAL SURVEY	SUBMITTED
NOTE BOOK	PLOTTED
NO.	TEMPLATE
	AREAS CHECKED

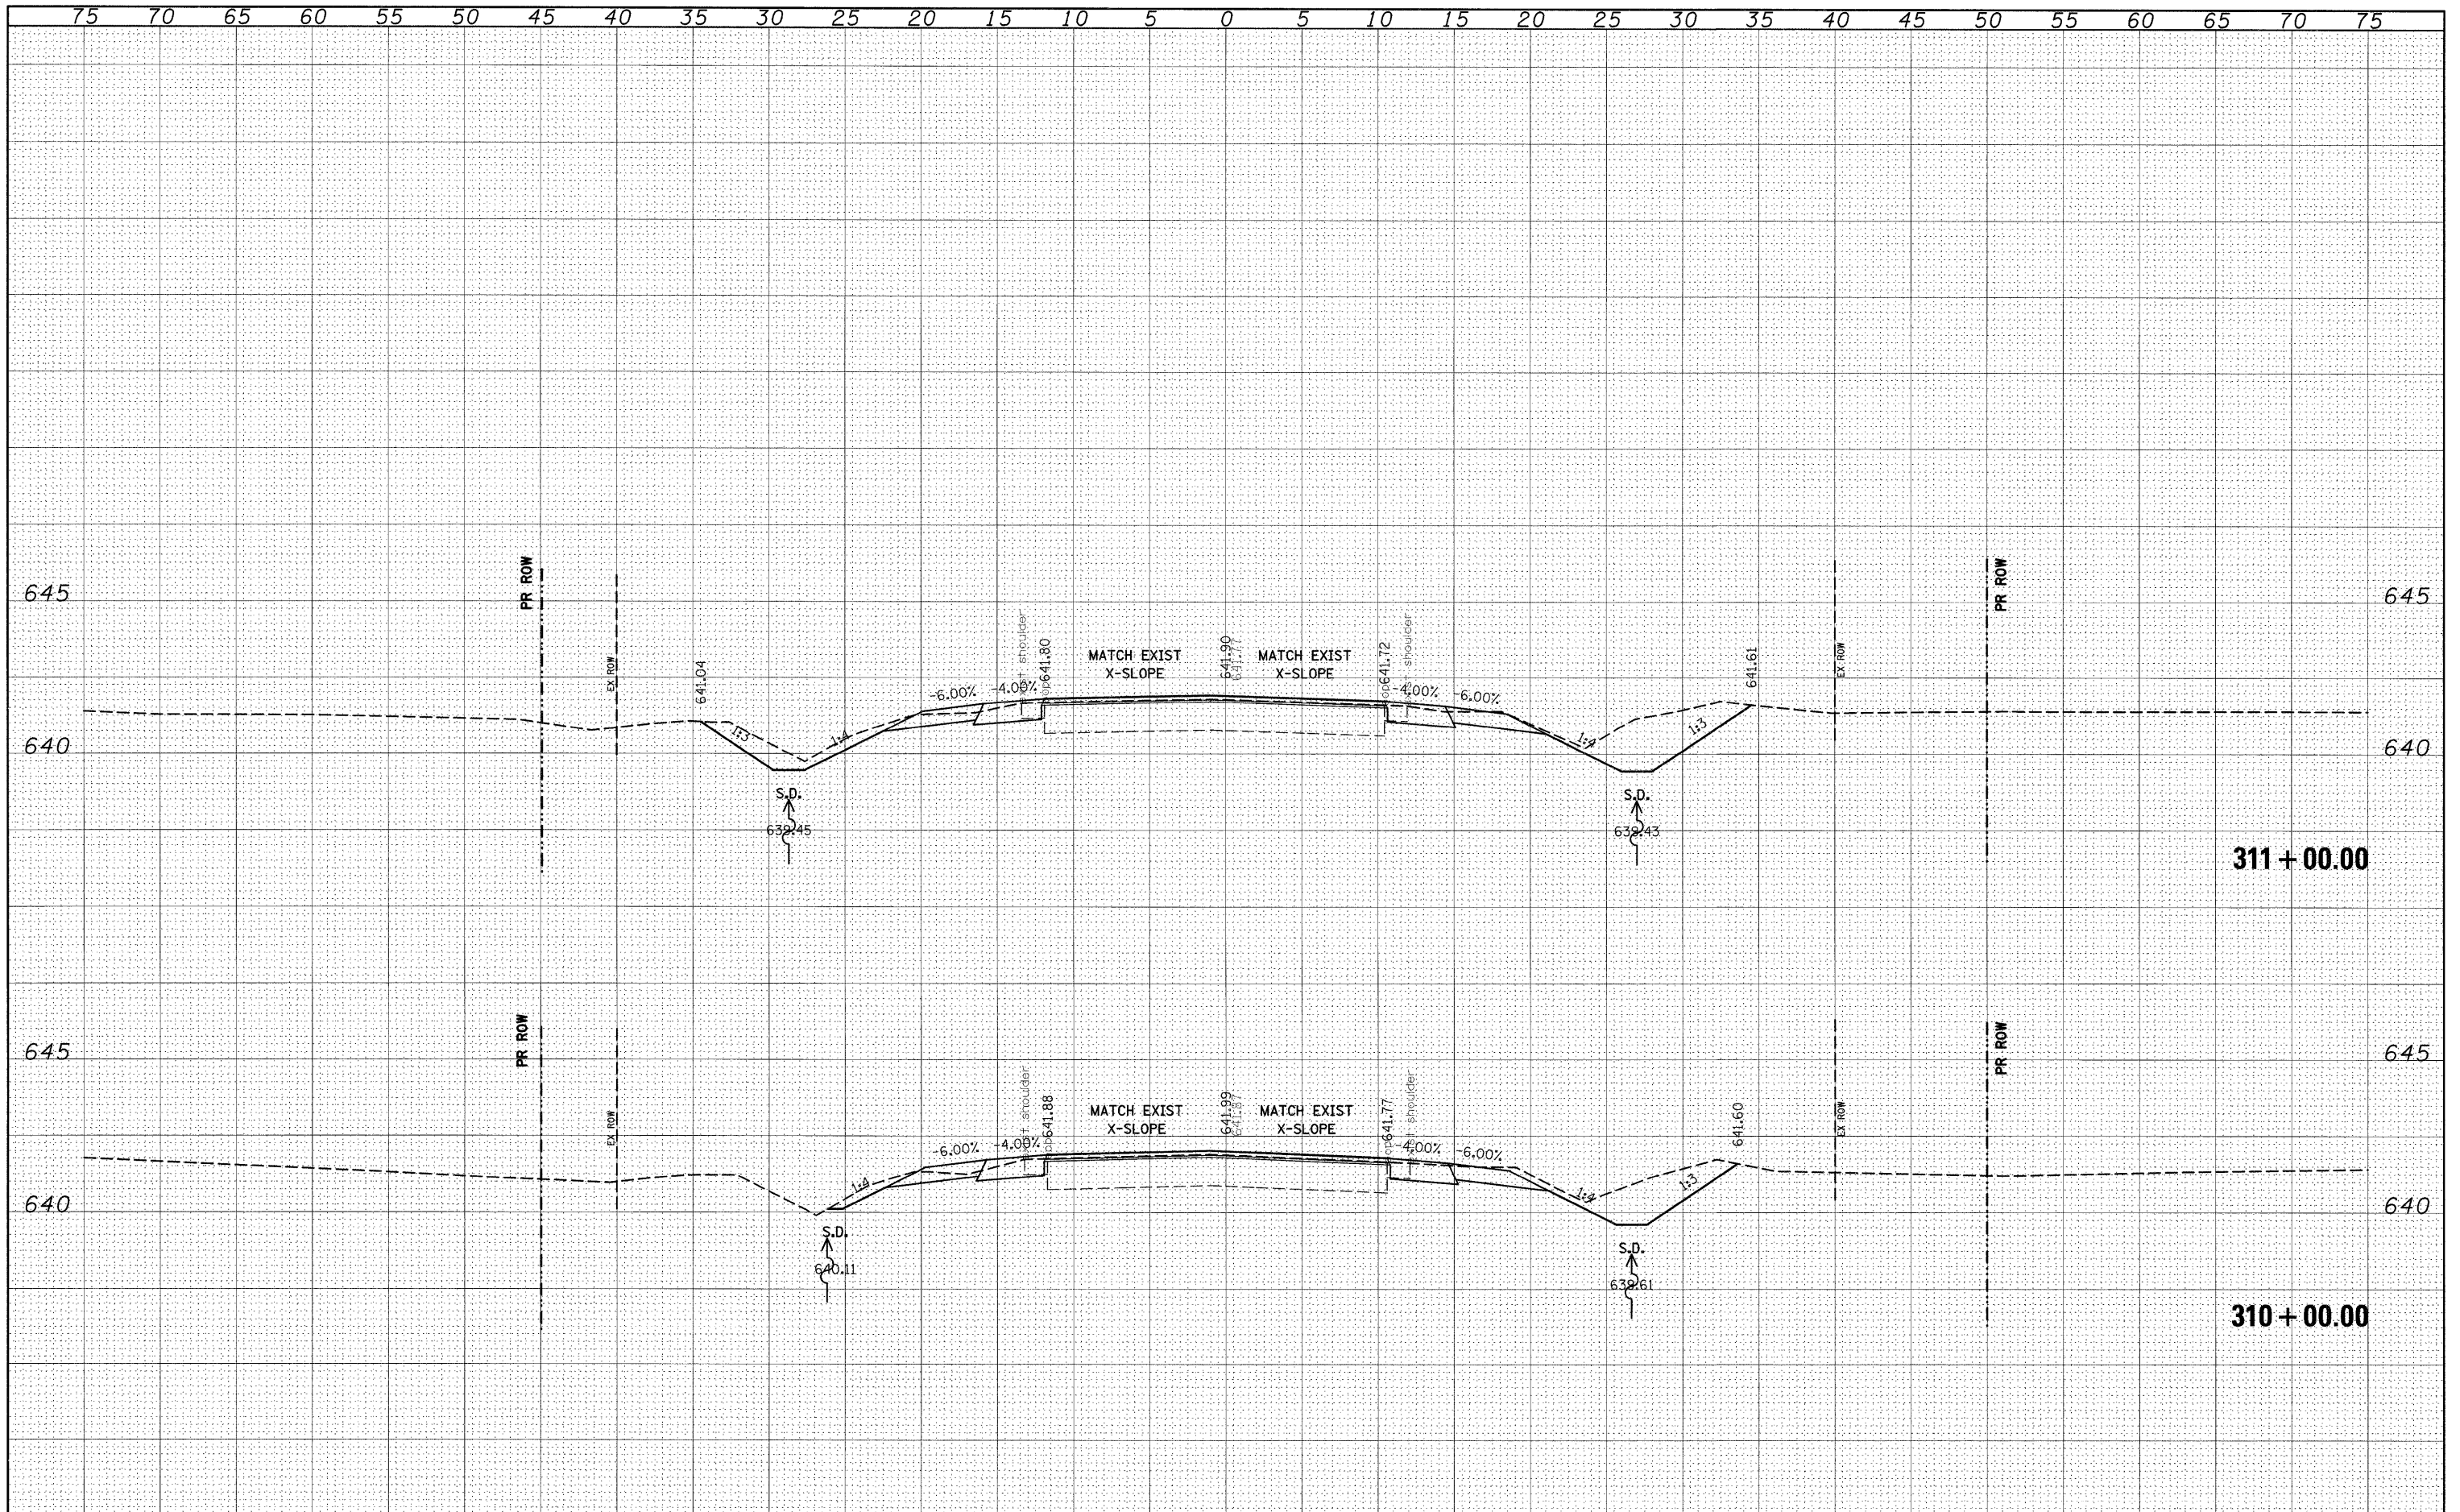

FILE NAME =	USER NAME = dintelmanjn	DESIGNED -	REVISED -	STATE OF ILLINOIS DEPARTMENT OF TRANSPORTATION	CROSS SECTIONS		SECTION 809 (133,134)RS-4,135RS-5	COUNTY ST. CLAIR, MONROE	TOTAL SHEETS 252	SHEET NO. 209
os\p\work\PWIDOT\DINTELMANJN\dms51225\ssht01.dgn	PLOT SCALE = 5.0000' / IN.	DRAWN -	REVISED -							
	PLOT DATE = 12/16/2008	CHECKED -	REVISED -							
		DATE -	REVISED -							
SCALE: _____ SHEET NO. ___ OF ___ SHEETS STA. 310+00.00 TO STA. 311+00.00					FED. ROAD DIST. NO. _____ ILLINOIS FED. AID PROJECT					