


DATE	
BY	
DESIGNED	
DRAWN	
CHECKED	
DATE	
FILE NAME	
ORIGINAL SURVEY	
NOTED BOOK	
NO.	
TEMPLATES	
AREAS CHECKED	
AREAS CHECKED	

DATE	
BY	
DESIGNED	
DRAWN	
CHECKED	
DATE	
FILE NAME	
ORIGINAL SURVEY	
NOTED BOOK	
NO.	
TEMPLATES	
AREAS CHECKED	
AREAS CHECKED	

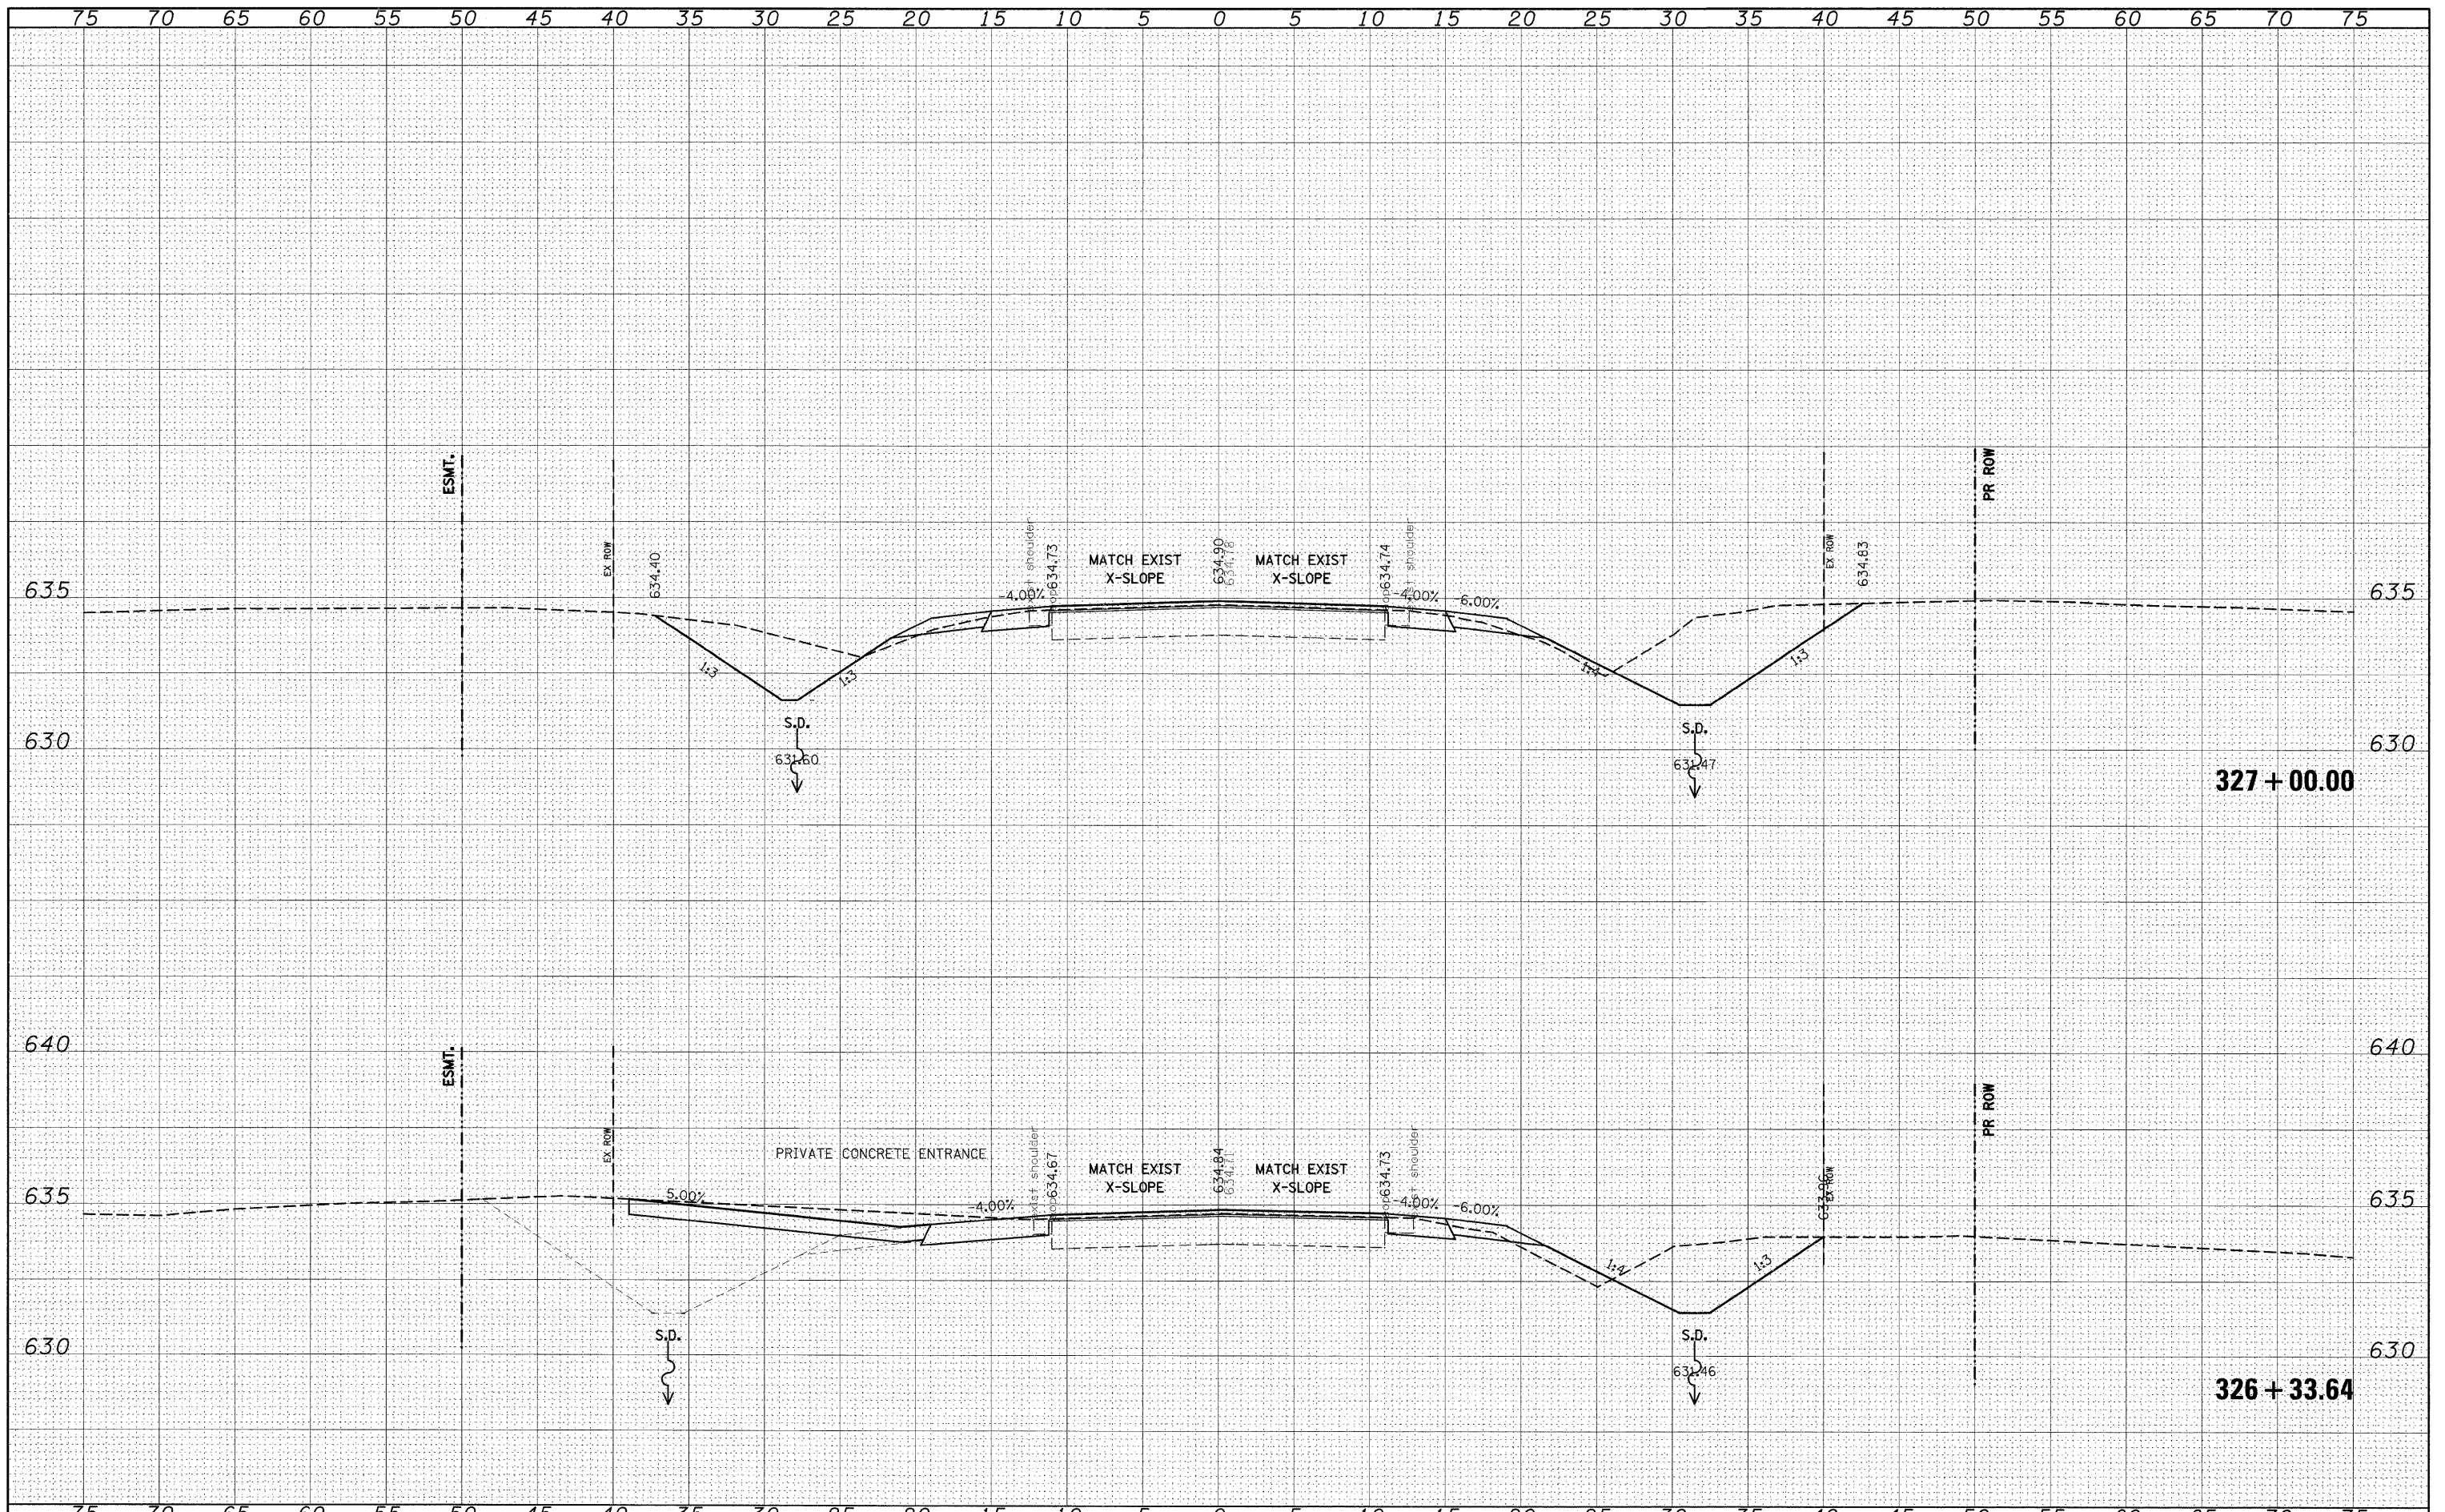

FILE NAME =	USER NAME = dnrte1manjn	DESIGNED -	REVISED -	<b>STATE OF ILLINOIS DEPARTMENT OF TRANSPORTATION</b>	<b>CROSS SECTIONS</b>		F.A.P. RTE. =	SECTION	COUNTY	TOTAL SHEETS	SHEET NO.	
c:\pwork\pwork\DWIDOT\DIINTELMAN\JN\dms51225\ssht002.dgn	PLT SCALE = 5.0000' / IN.	DRAWN -	REVISED -		SCALE: _____	SHEET NO. ___ OF ___ SHEETS	STA. 326+33.64 TO STA. 327+00.00	809	(133,134)RS-4,135RS-5	ST. CLAIR, MONROE	252	219
	PLT DATE = 12/16/2008	CHECKED -	REVISED -									
		DATE -	REVISED -									
							CONTRACT NO. 76408		ILLINOIS FED. AID PROJECT			