


FINAL SURVEY NO.	BY	DATE
SUBMITTED		
PLOTTED		
TEMPLATE		
AREAS CHECKED		

ORIGINAL SURVEY NO.	BY	DATE
SUBMITTED		
PLOTTED		
TEMPLATE		
AREAS CHECKED		

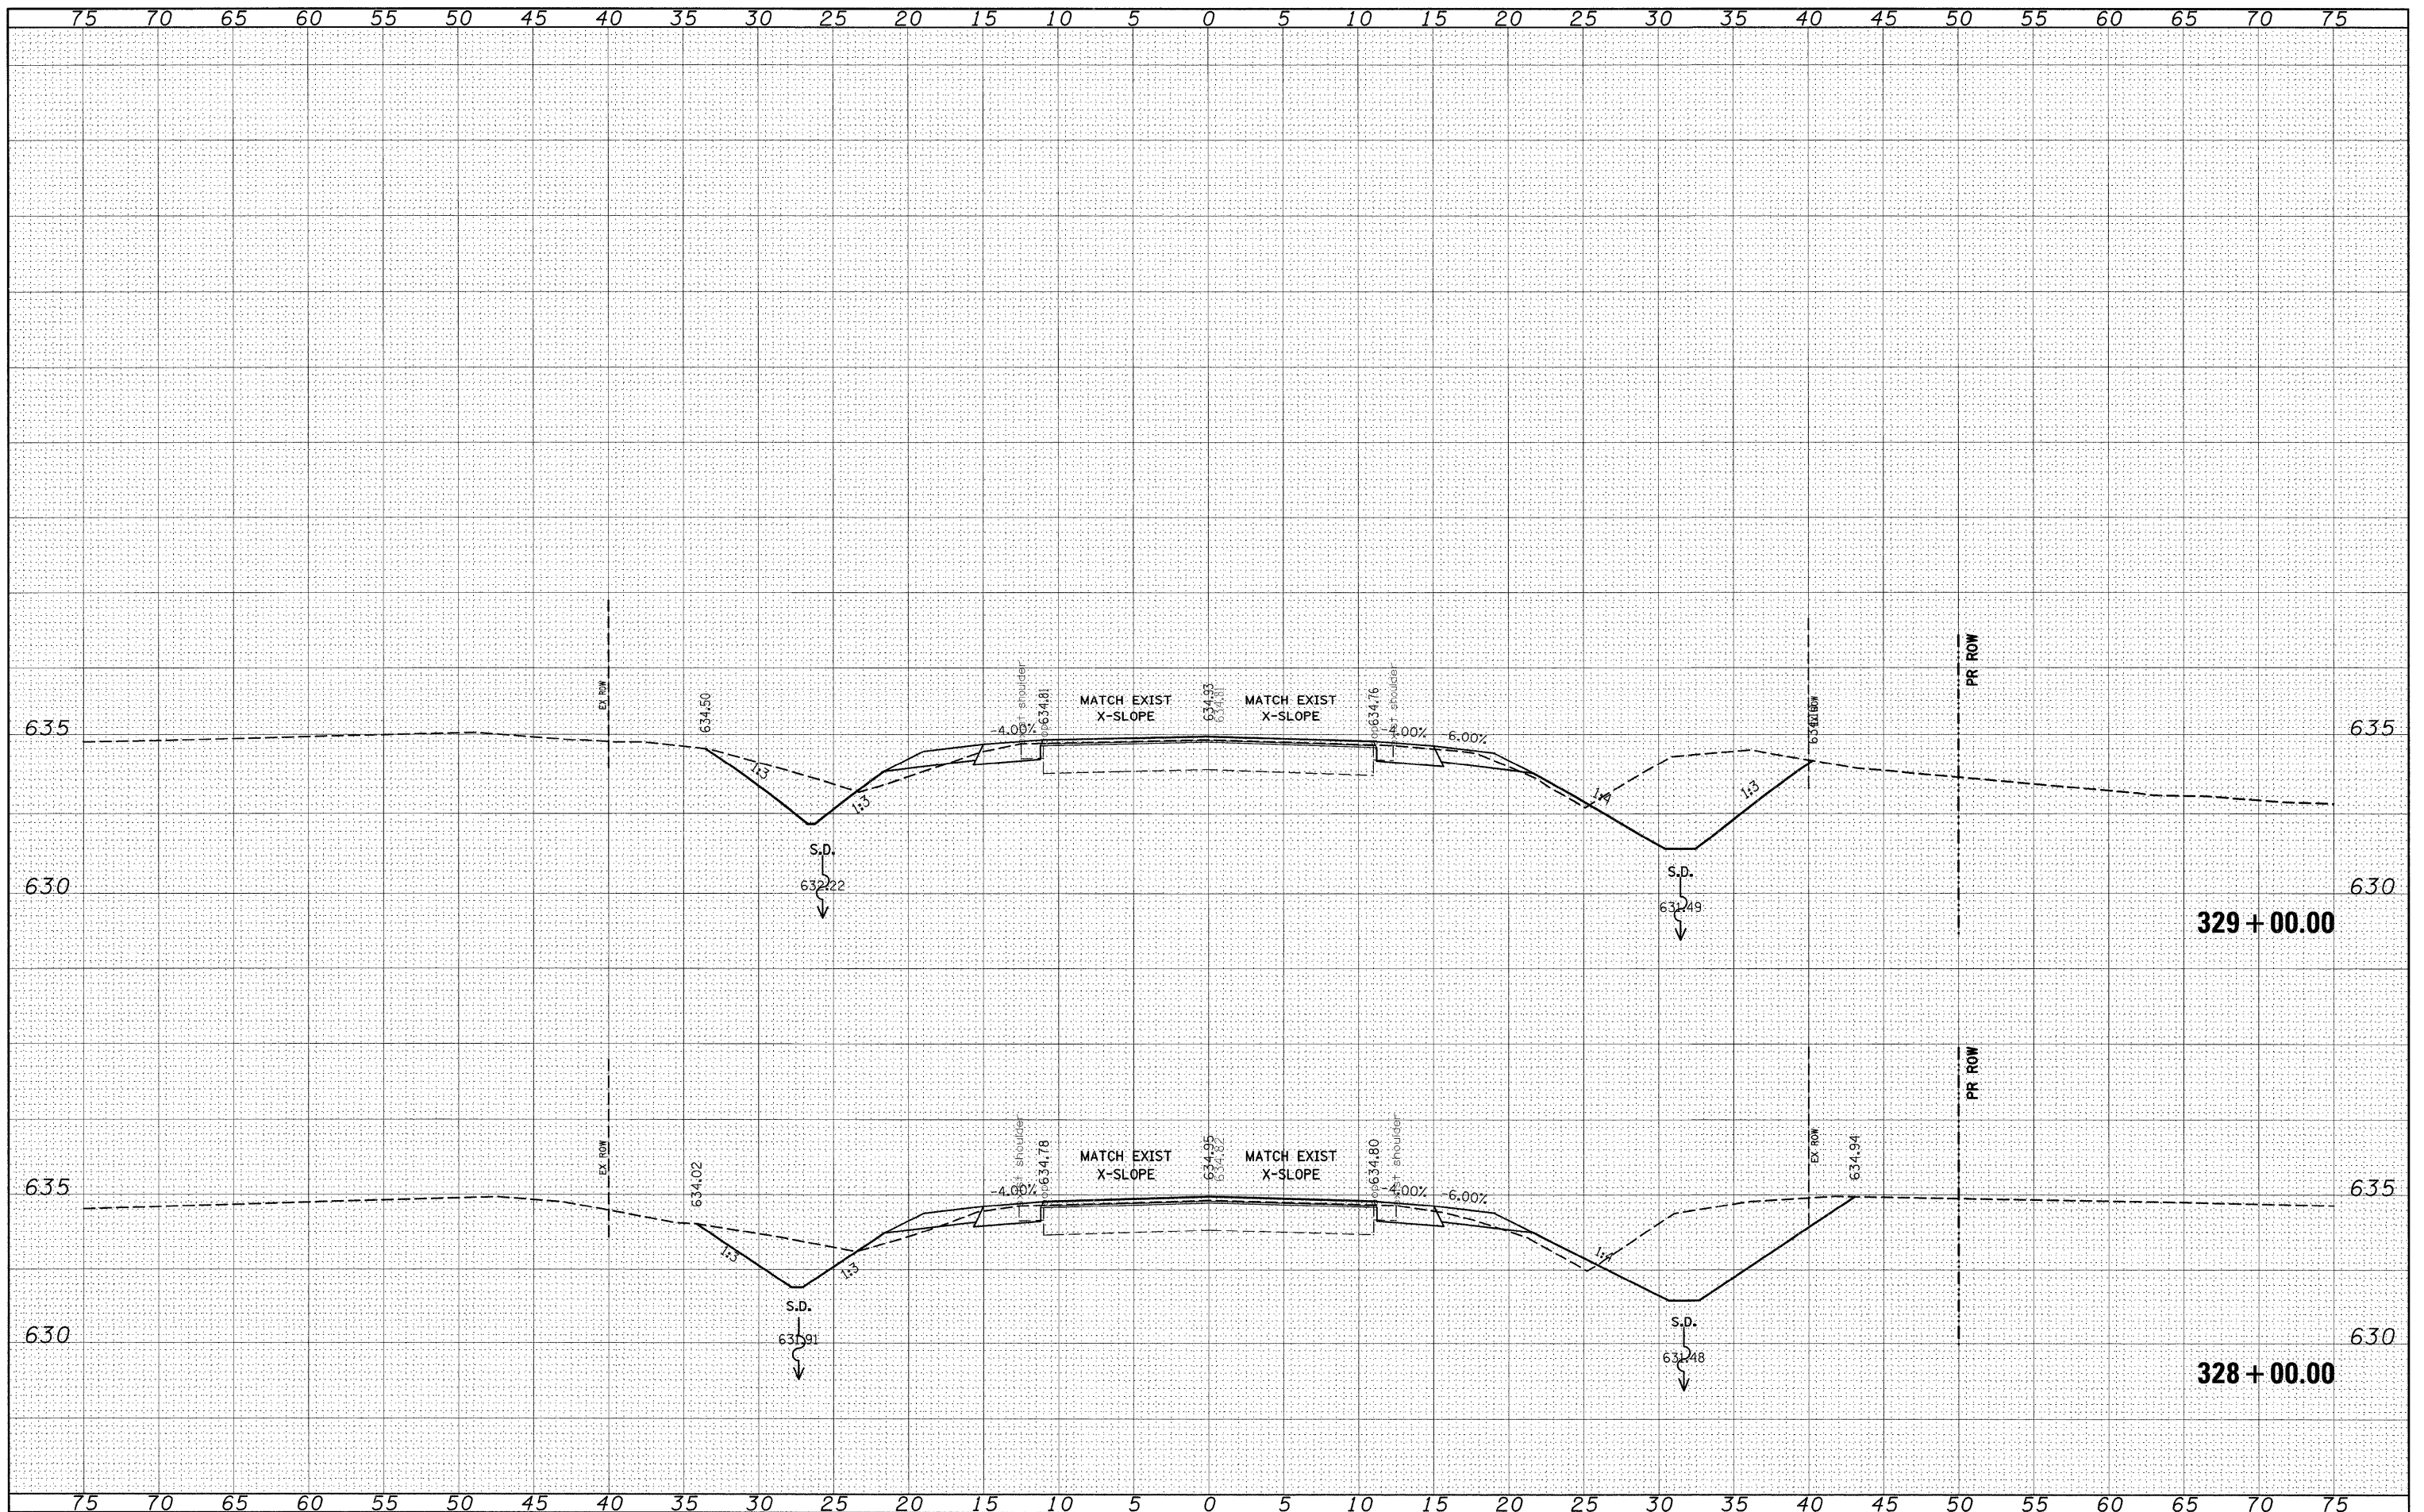

FILE NAME = c:\pwork\pwidot\dintelman\j\dms51225\ssht002.dgn

USER NAME = dntelmanj  
 DESIGNED -  
 DRAWN -  
 CHECKED -  
 DATE -

DESIGNED -  
 DRAWN -  
 CHECKED -  
 DATE -

REVISED -  
 REVISED -  
 REVISED -  
 REVISED -

**STATE OF ILLINOIS  
 DEPARTMENT OF TRANSPORTATION**

**CROSS SECTIONS**

SCALE: \_\_\_\_\_ SHEET NO. \_\_\_ OF \_\_\_ SHEETS STA. 328+00.00 TO STA. 329+00.00

F.A.P. RTE. 809	SECTION (133,134)RS-4,135RS-5	COUNTY ST. CLAIR, MONROE	TOTAL SHEETS 252	SHEET NO. 220
FED. ROAD DIST. NO. ILLINOIS FED. AID PROJECT			CONTRACT NO. 76408	