


|             |  |
|-------------|--|
| DATE        |  |
| BY          |  |
| DESIGNED    |  |
| DRAWN       |  |
| CHECKED     |  |
| DATE        |  |
| REVISIONS   |  |
| NO.         |  |
| DESCRIPTION |  |
| DATE        |  |
| BY          |  |
| DESIGNED    |  |
| DRAWN       |  |
| CHECKED     |  |
| DATE        |  |
| REVISIONS   |  |
| NO.         |  |
| DESCRIPTION |  |

|             |  |
|-------------|--|
| DATE        |  |
| BY          |  |
| DESIGNED    |  |
| DRAWN       |  |
| CHECKED     |  |
| DATE        |  |
| REVISIONS   |  |
| NO.         |  |
| DESCRIPTION |  |
| DATE        |  |
| BY          |  |
| DESIGNED    |  |
| DRAWN       |  |
| CHECKED     |  |
| DATE        |  |
| REVISIONS   |  |
| NO.         |  |
| DESCRIPTION |  |

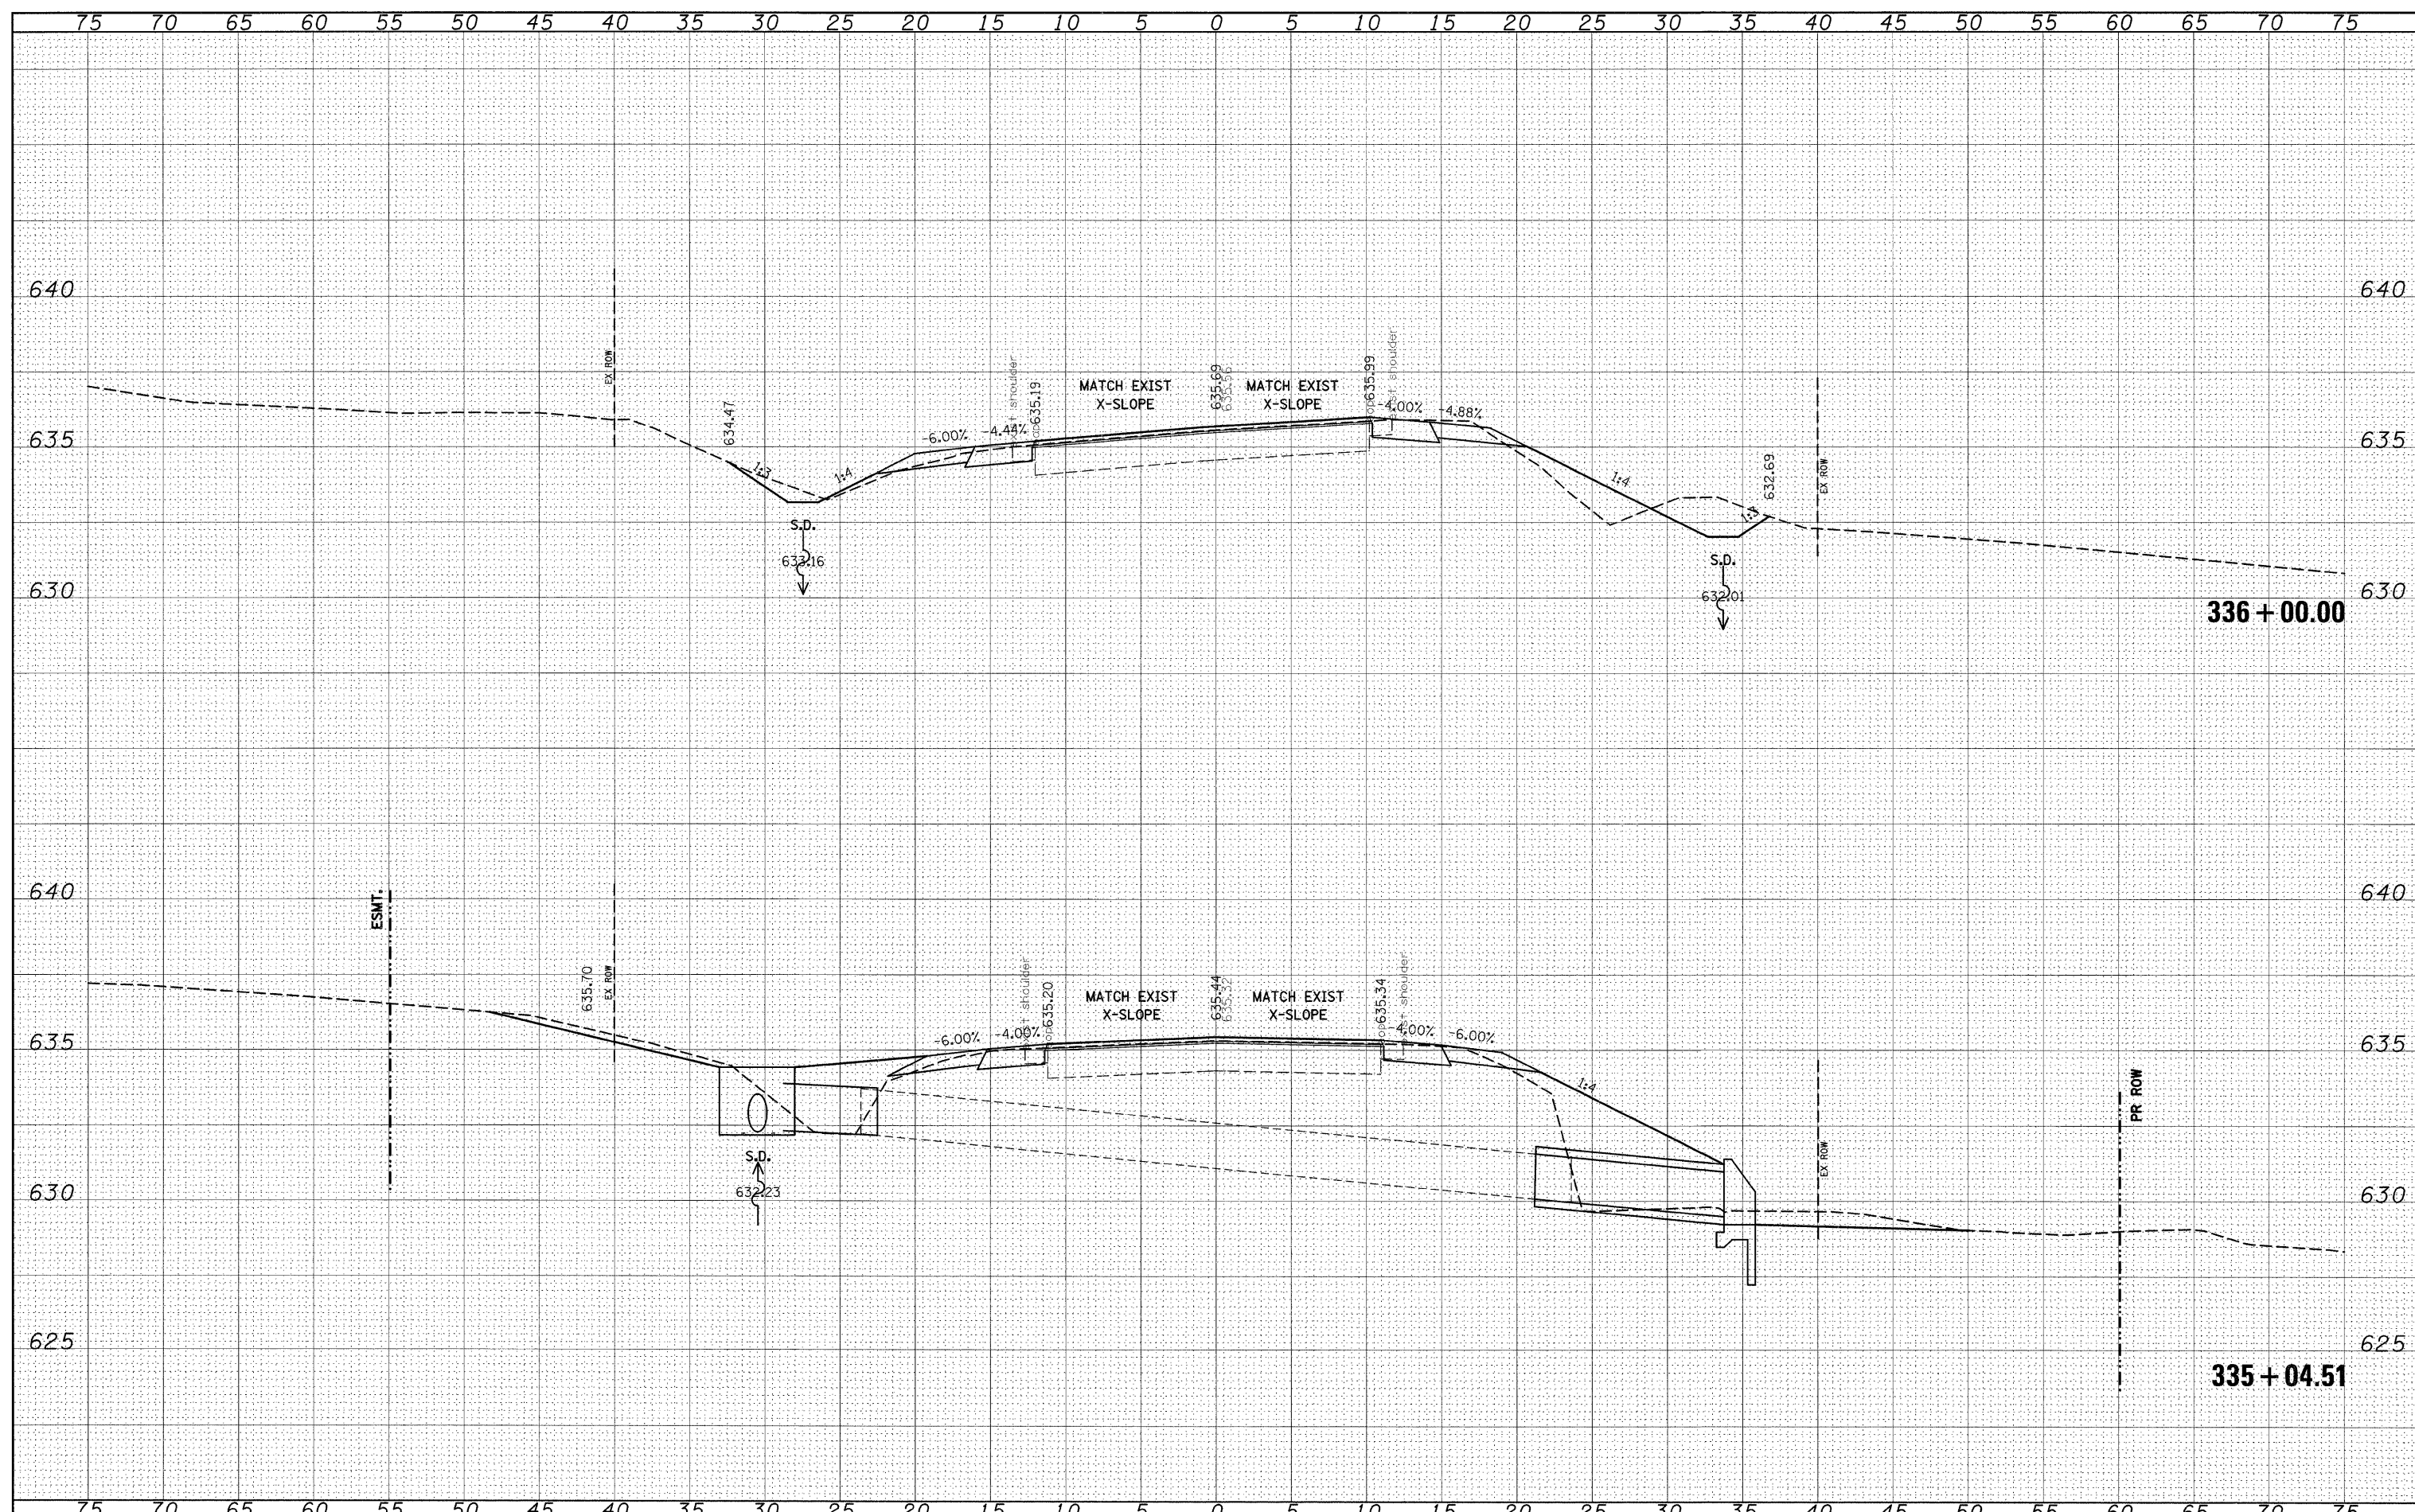

|   |                        |            |           |   |  |                 |                               |                          |                  |               |                    |
|---|------------------------|------------|-----------|---|--|-----------------|-------------------------------|--------------------------|------------------|---------------|--------------------|
| FILE NAME =                                     | USER NAME = dntelma.jn | DESIGNED - | REVISIONS | <b>STATE OF ILLINOIS</b><br><b>DEPARTMENT OF TRANSPORTATION</b> | <b>CROSS SECTIONS</b><br>SCALE: _____ SHEET NO. ____ OF ____ SHEETS STA. 335+04.51 TO STA. 336+00.00 | F.A.P. RTE. 809 | SECTION (133,134)RS-4,135RS-5 | COUNTY ST. CLAIR, MONROE | TOTAL SHEETS 252 | SHEET NO. 226 | CONTRACT NO. 76408 |
| c:\pwork\pwidot\dntelma.jn\dms51225\ssht102.dgn |                        | DRAWN -    | REVISIONS |   |  |                 |                               |                          |                  |               |                    |
| PLOT SCALE = 5.0000' / IN.                      |                        | CHECKED -  | REVISIONS |   |  |                 |                               |                          |                  |               |                    |
| PLOT DATE = 12/16/2008                          |                        | DATE -     | REVISIONS |   |  |                 |                               |                          |                  |               |                    |