


FINAL SURVEY	SURVEYED	DATE
NOTE BOOK	PLOTTED	BY
NO.	TEMPLATE	
	AREAS	
	CHECKED	

ORIGINAL SURVEY	SURVEYED	DATE
NOTE BOOK	PLOTTED	BY
NO.	TEMPLATE	
	AREAS	
	CHECKED	

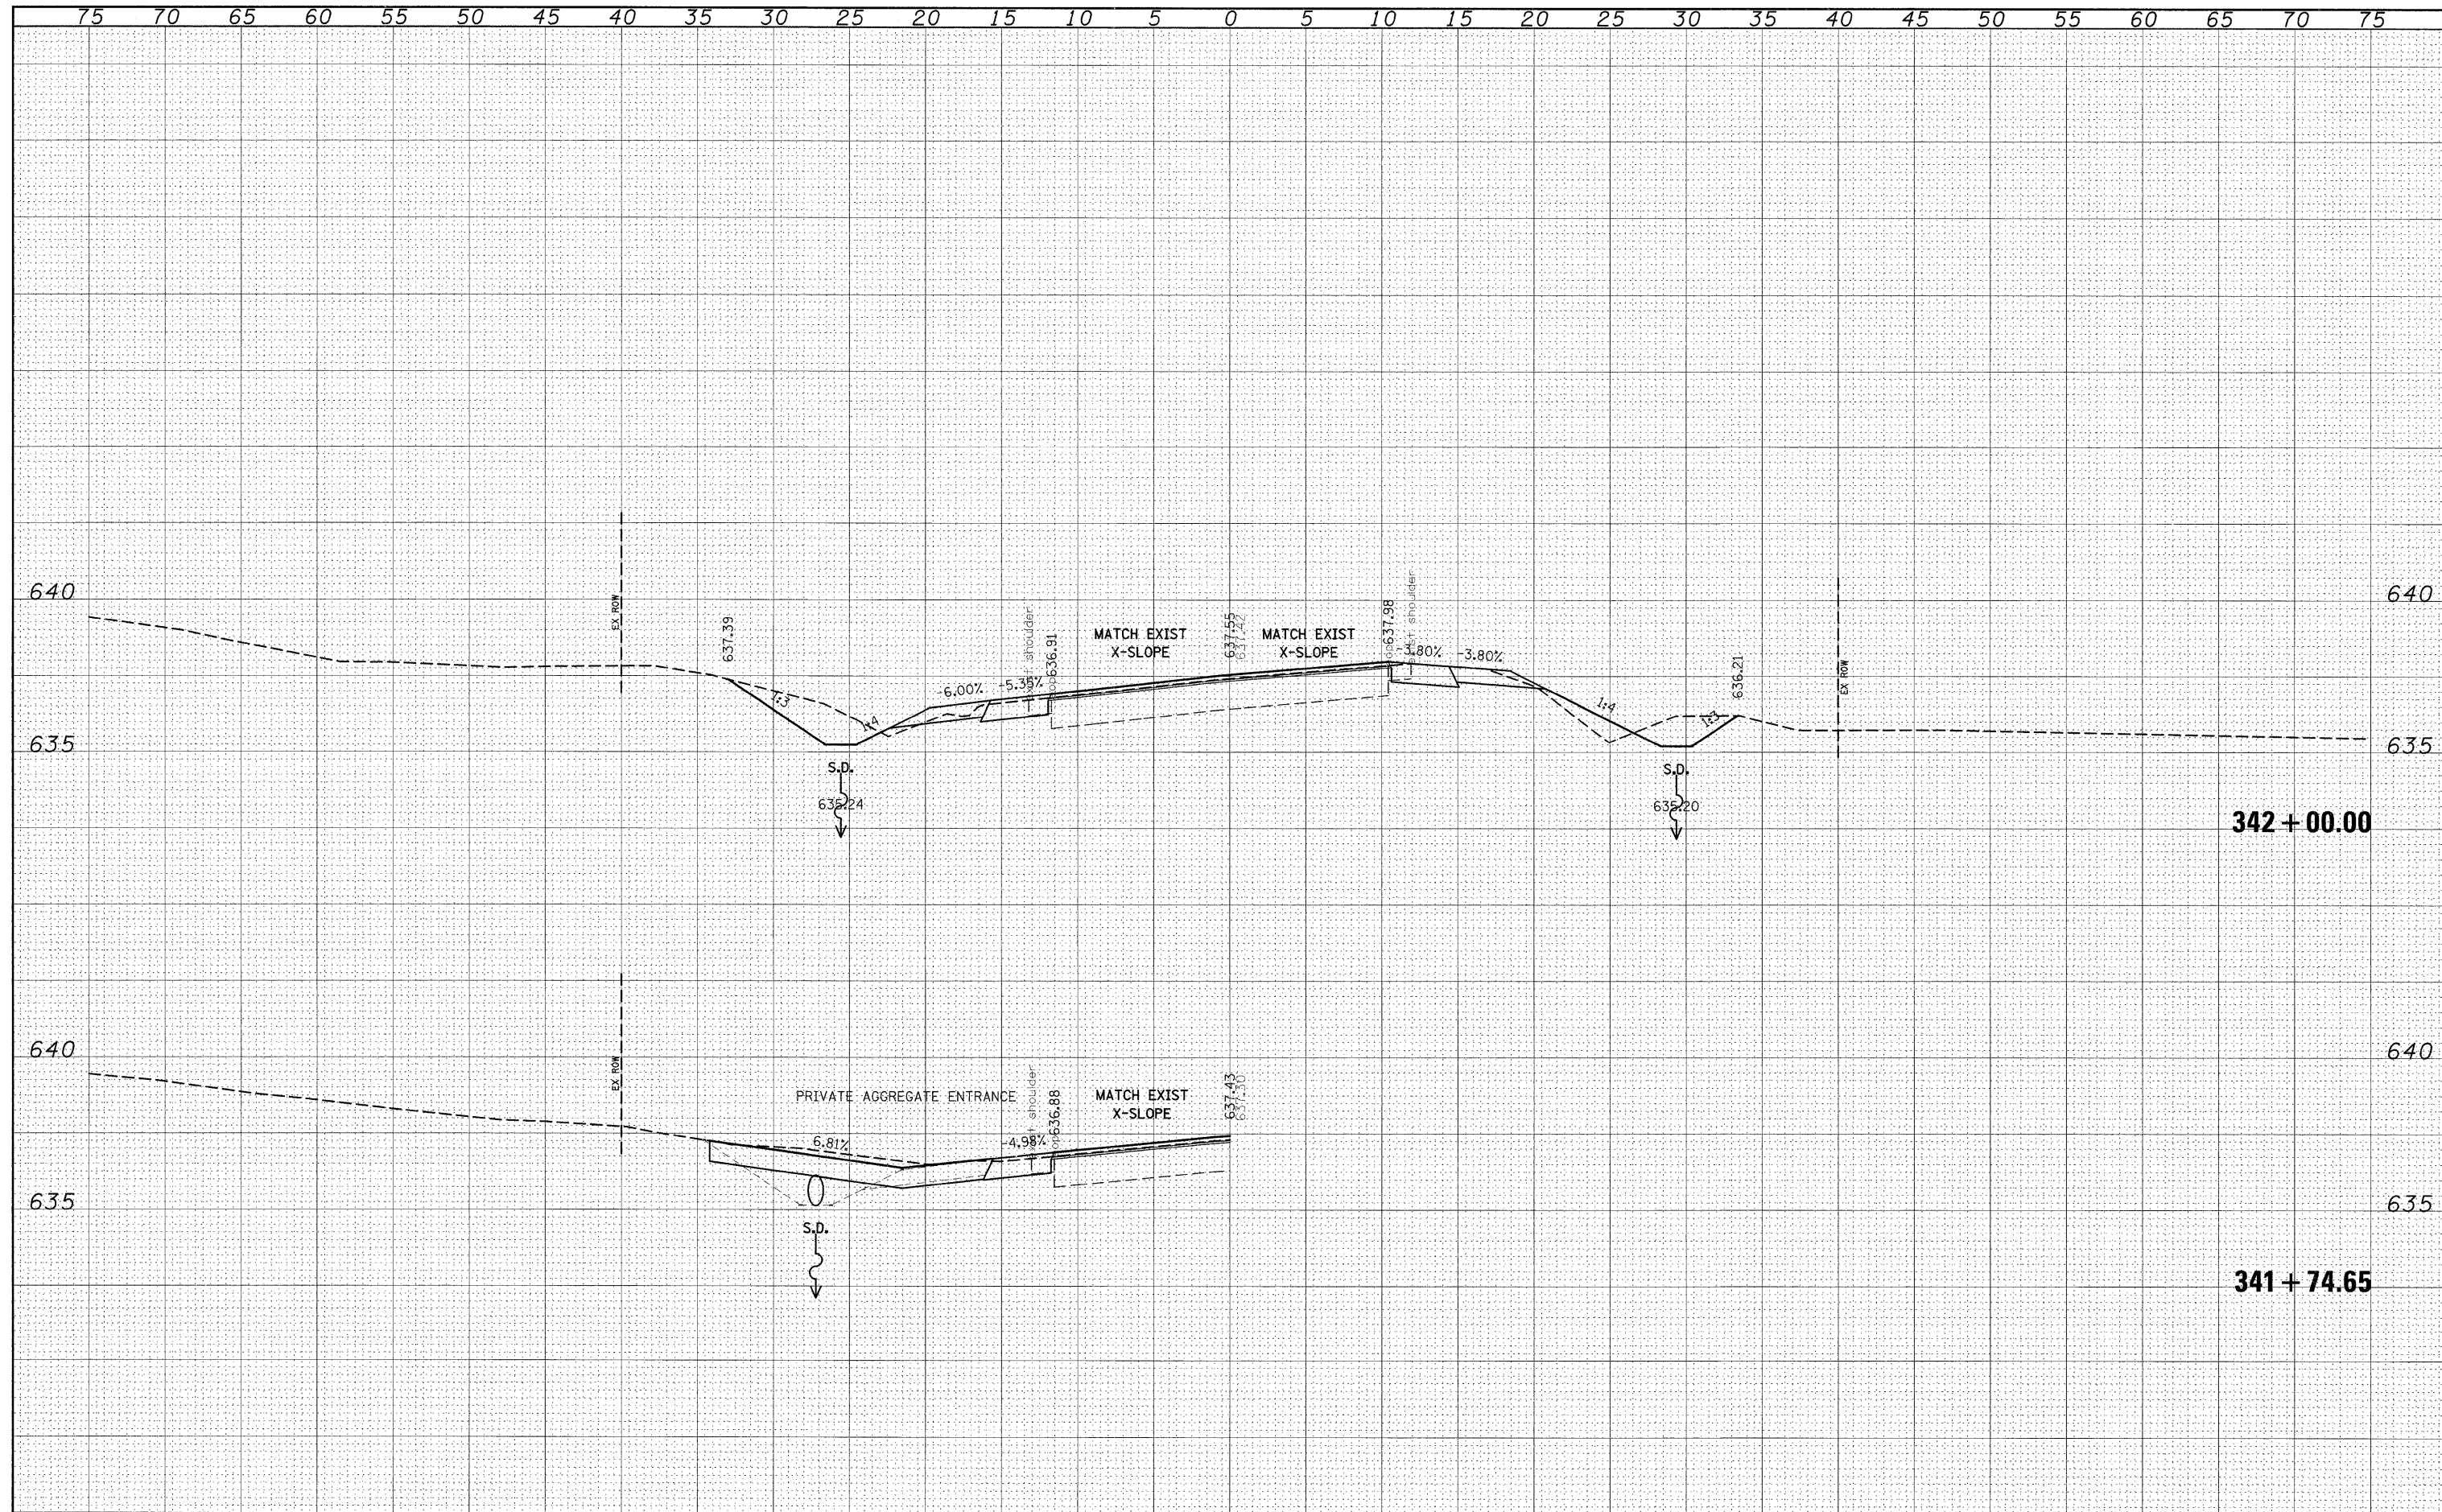

FILE NAME =	USER NAME = dintelmanjn	DESIGNED -	REVISED -	STATE OF ILLINOIS DEPARTMENT OF TRANSPORTATION	CROSS SECTIONS		F.A.P. RTE.	SECTION	COUNTY	TOTAL SHEETS	SHEET NO.
ct:\pwork\pwidot\dintelmanjn\dms51225\ssht01	02.dgn	DRAWN -	REVISED -		SCALE: _____	SHEET NO. ___ OF ___ SHEETS	809	(133,134)RS-4,135RS-5	ST. CLAIR, MONROE	252	232
	PLOT SCALE = 5.0000' / IN.	CHECKED -	REVISED -		STA. 341+74.65 TO STA. 342+00.00	FED. ROAD DIST. NO. _____	ILLINOIS FED. AID PROJECT				
	PLOT DATE = 12/16/2008	DATE -	REVISED -		CONTRACT NO. 76408						