


DATE	
BY	
DESIGNED	
DRAWN	
CHECKED	
DATE	
REVISIONS	
NO.	
DATE	
BY	
DESIGNED	
DRAWN	
CHECKED	
DATE	
REVISIONS	
NO.	
DATE	
BY	
DESIGNED	
DRAWN	
CHECKED	
DATE	
REVISIONS	
NO.	

DATE	
BY	
DESIGNED	
DRAWN	
CHECKED	
DATE	
REVISIONS	
NO.	
DATE	
BY	
DESIGNED	
DRAWN	
CHECKED	
DATE	
REVISIONS	
NO.	

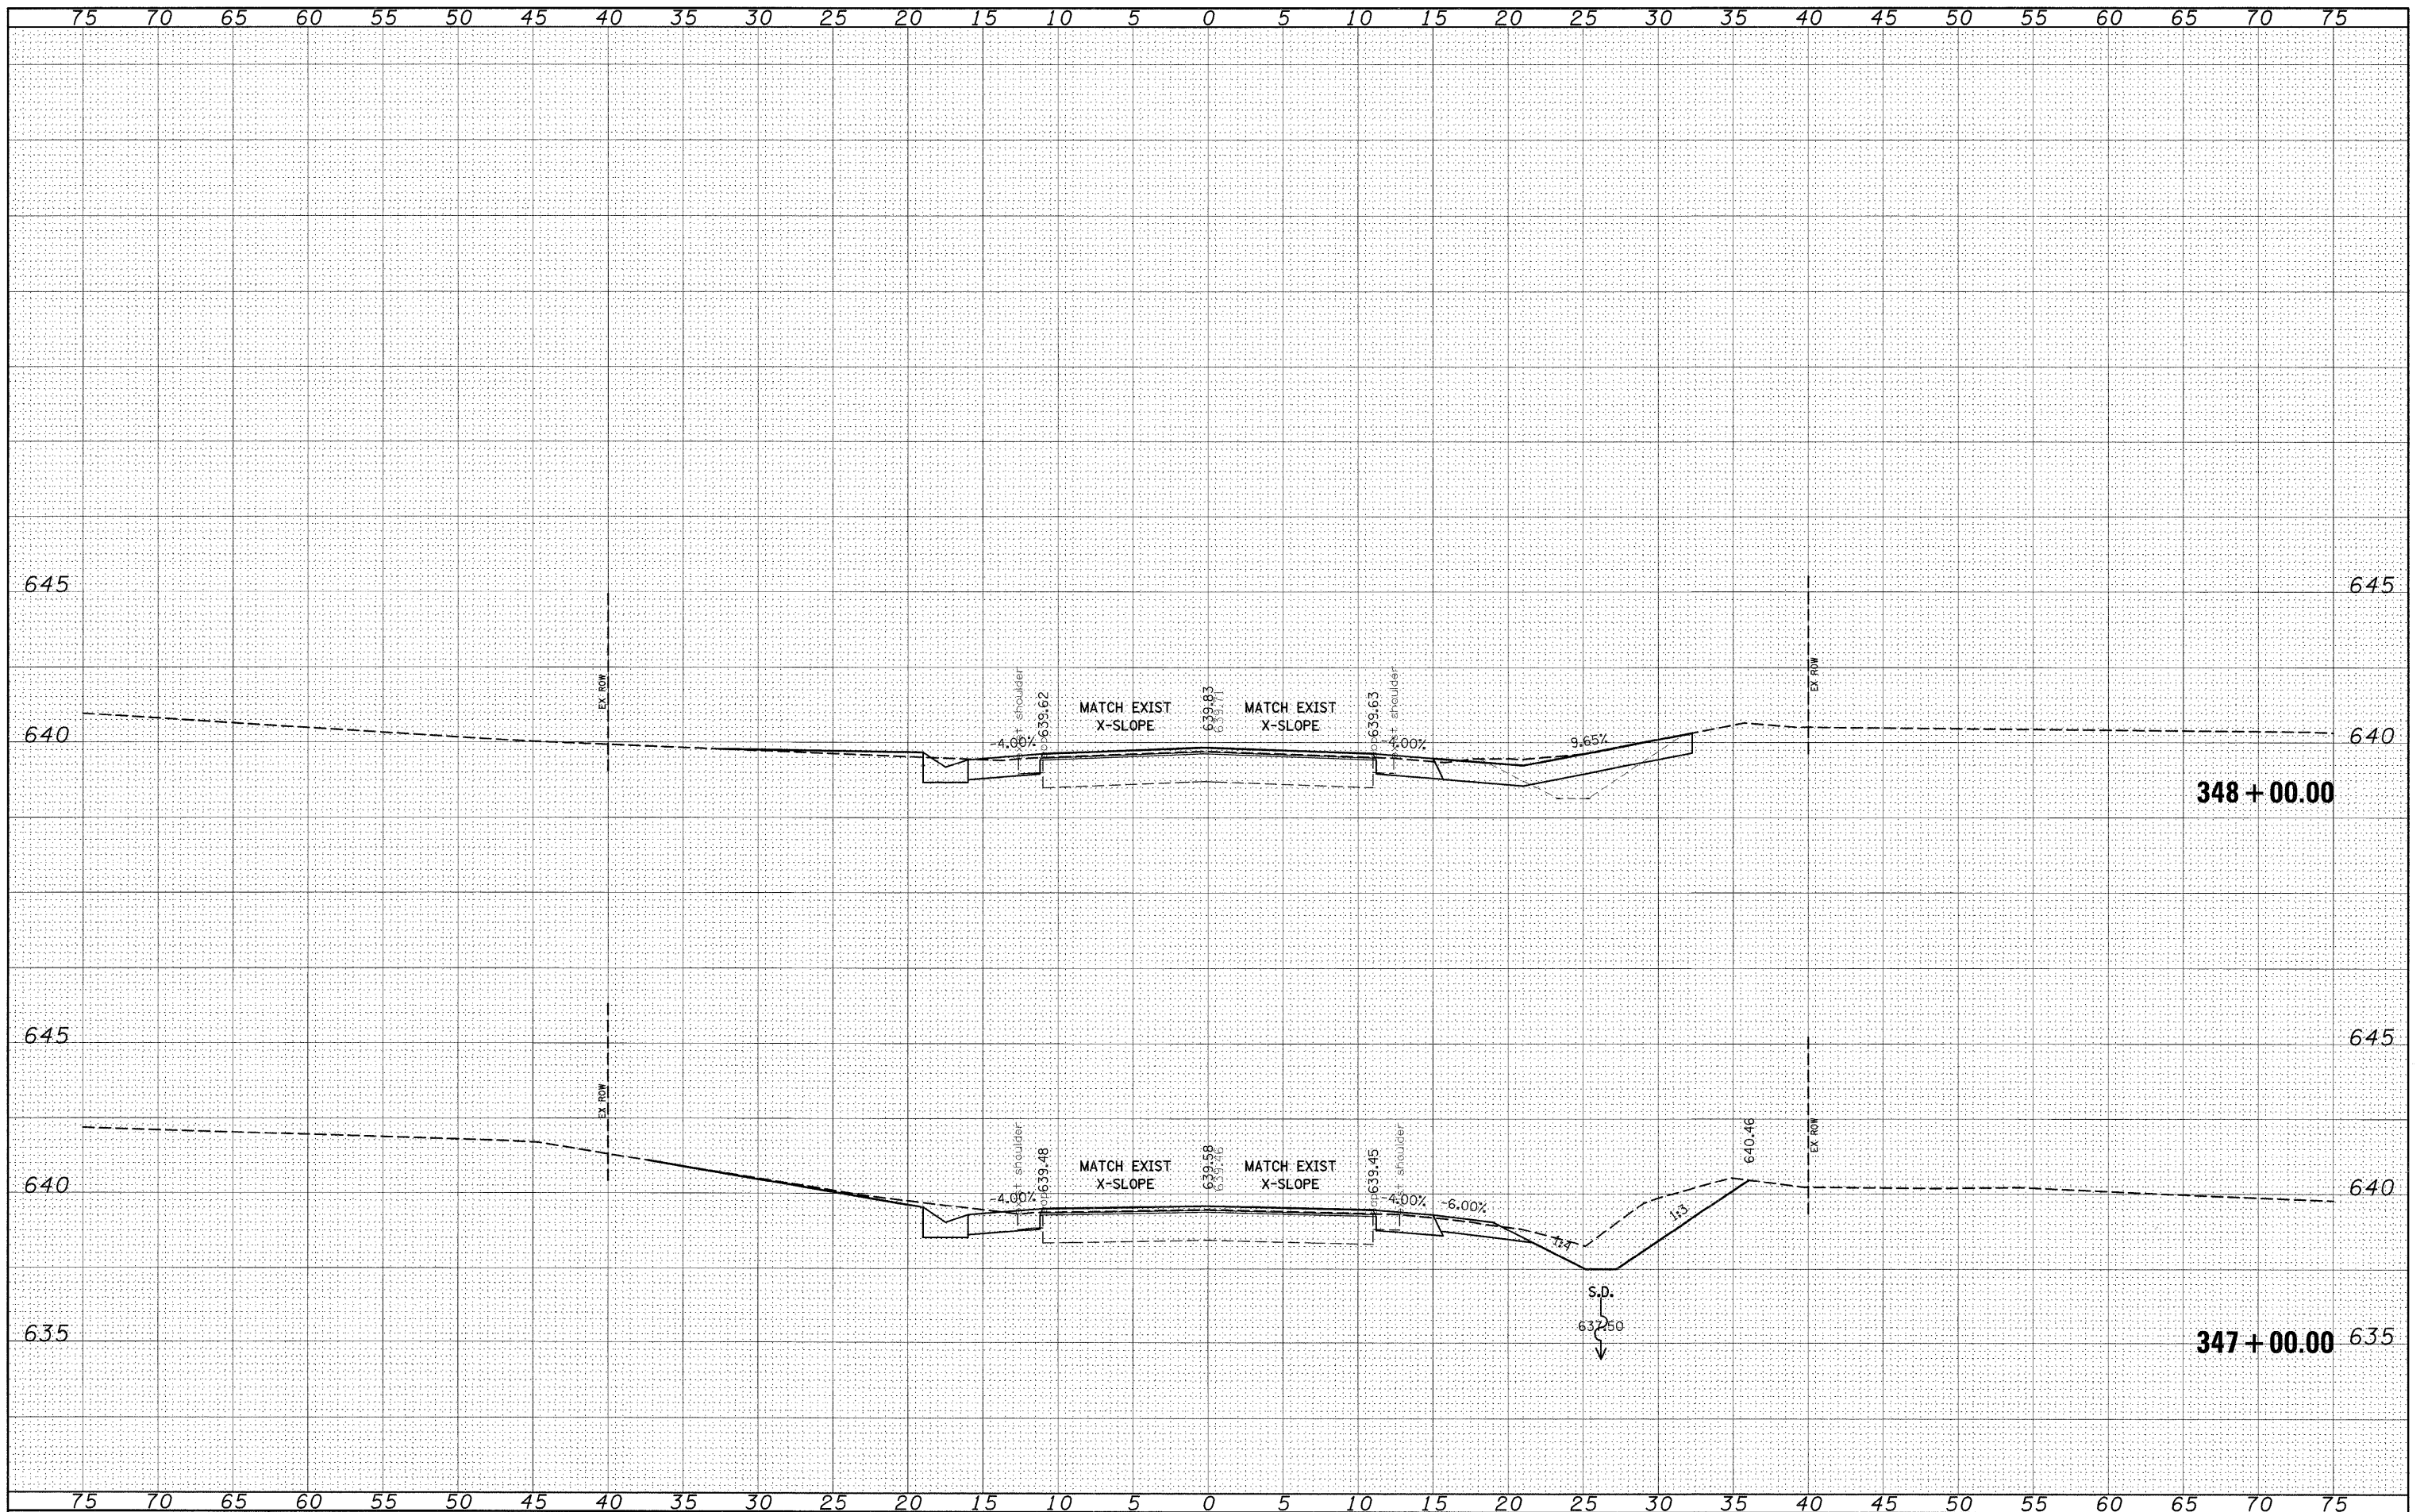

FILE NAME = c:\pwork\pwork\DWG\INTELMAN\JN\dms51225\ssah1010102.dgn
 USER NAME = dintelmanjn

DESIGNED -
 DRAWN -
 CHECKED -
 DATE -

REVISIONS
 REVISIONS
 REVISIONS
 REVISIONS

DESIGNED -
 DRAWN -
 CHECKED -
 DATE -

**STATE OF ILLINOIS
 DEPARTMENT OF TRANSPORTATION**

CROSS SECTIONS
 SCALE: _____ SHEET NO. ___ OF ___ SHEETS STA. 347+00.00 TO STA. 348+00.00

F.A.P. RTE. 809	SECTION (133,134)RS-4,135RS-5	COUNTY ST. CLAIR, MONROE	TOTAL SHEETS 252	SHEET NO. 236
CONTRACT NO. 76408			ILLINOIS FED. AID PROJECT	