


DATE	
BY	
FINAL SURVEY	
SKIPPED SURVEY	
NOTE BOOK	
PLATTED	
TEMPLATE	
AREAS CHECKED	
NO.	

DATE	
BY	
ORIGINAL SURVEY	
SKIPPED SURVEY	
NOTE BOOK	
PLATTED	
TEMPLATE	
AREAS CHECKED	
NO.	

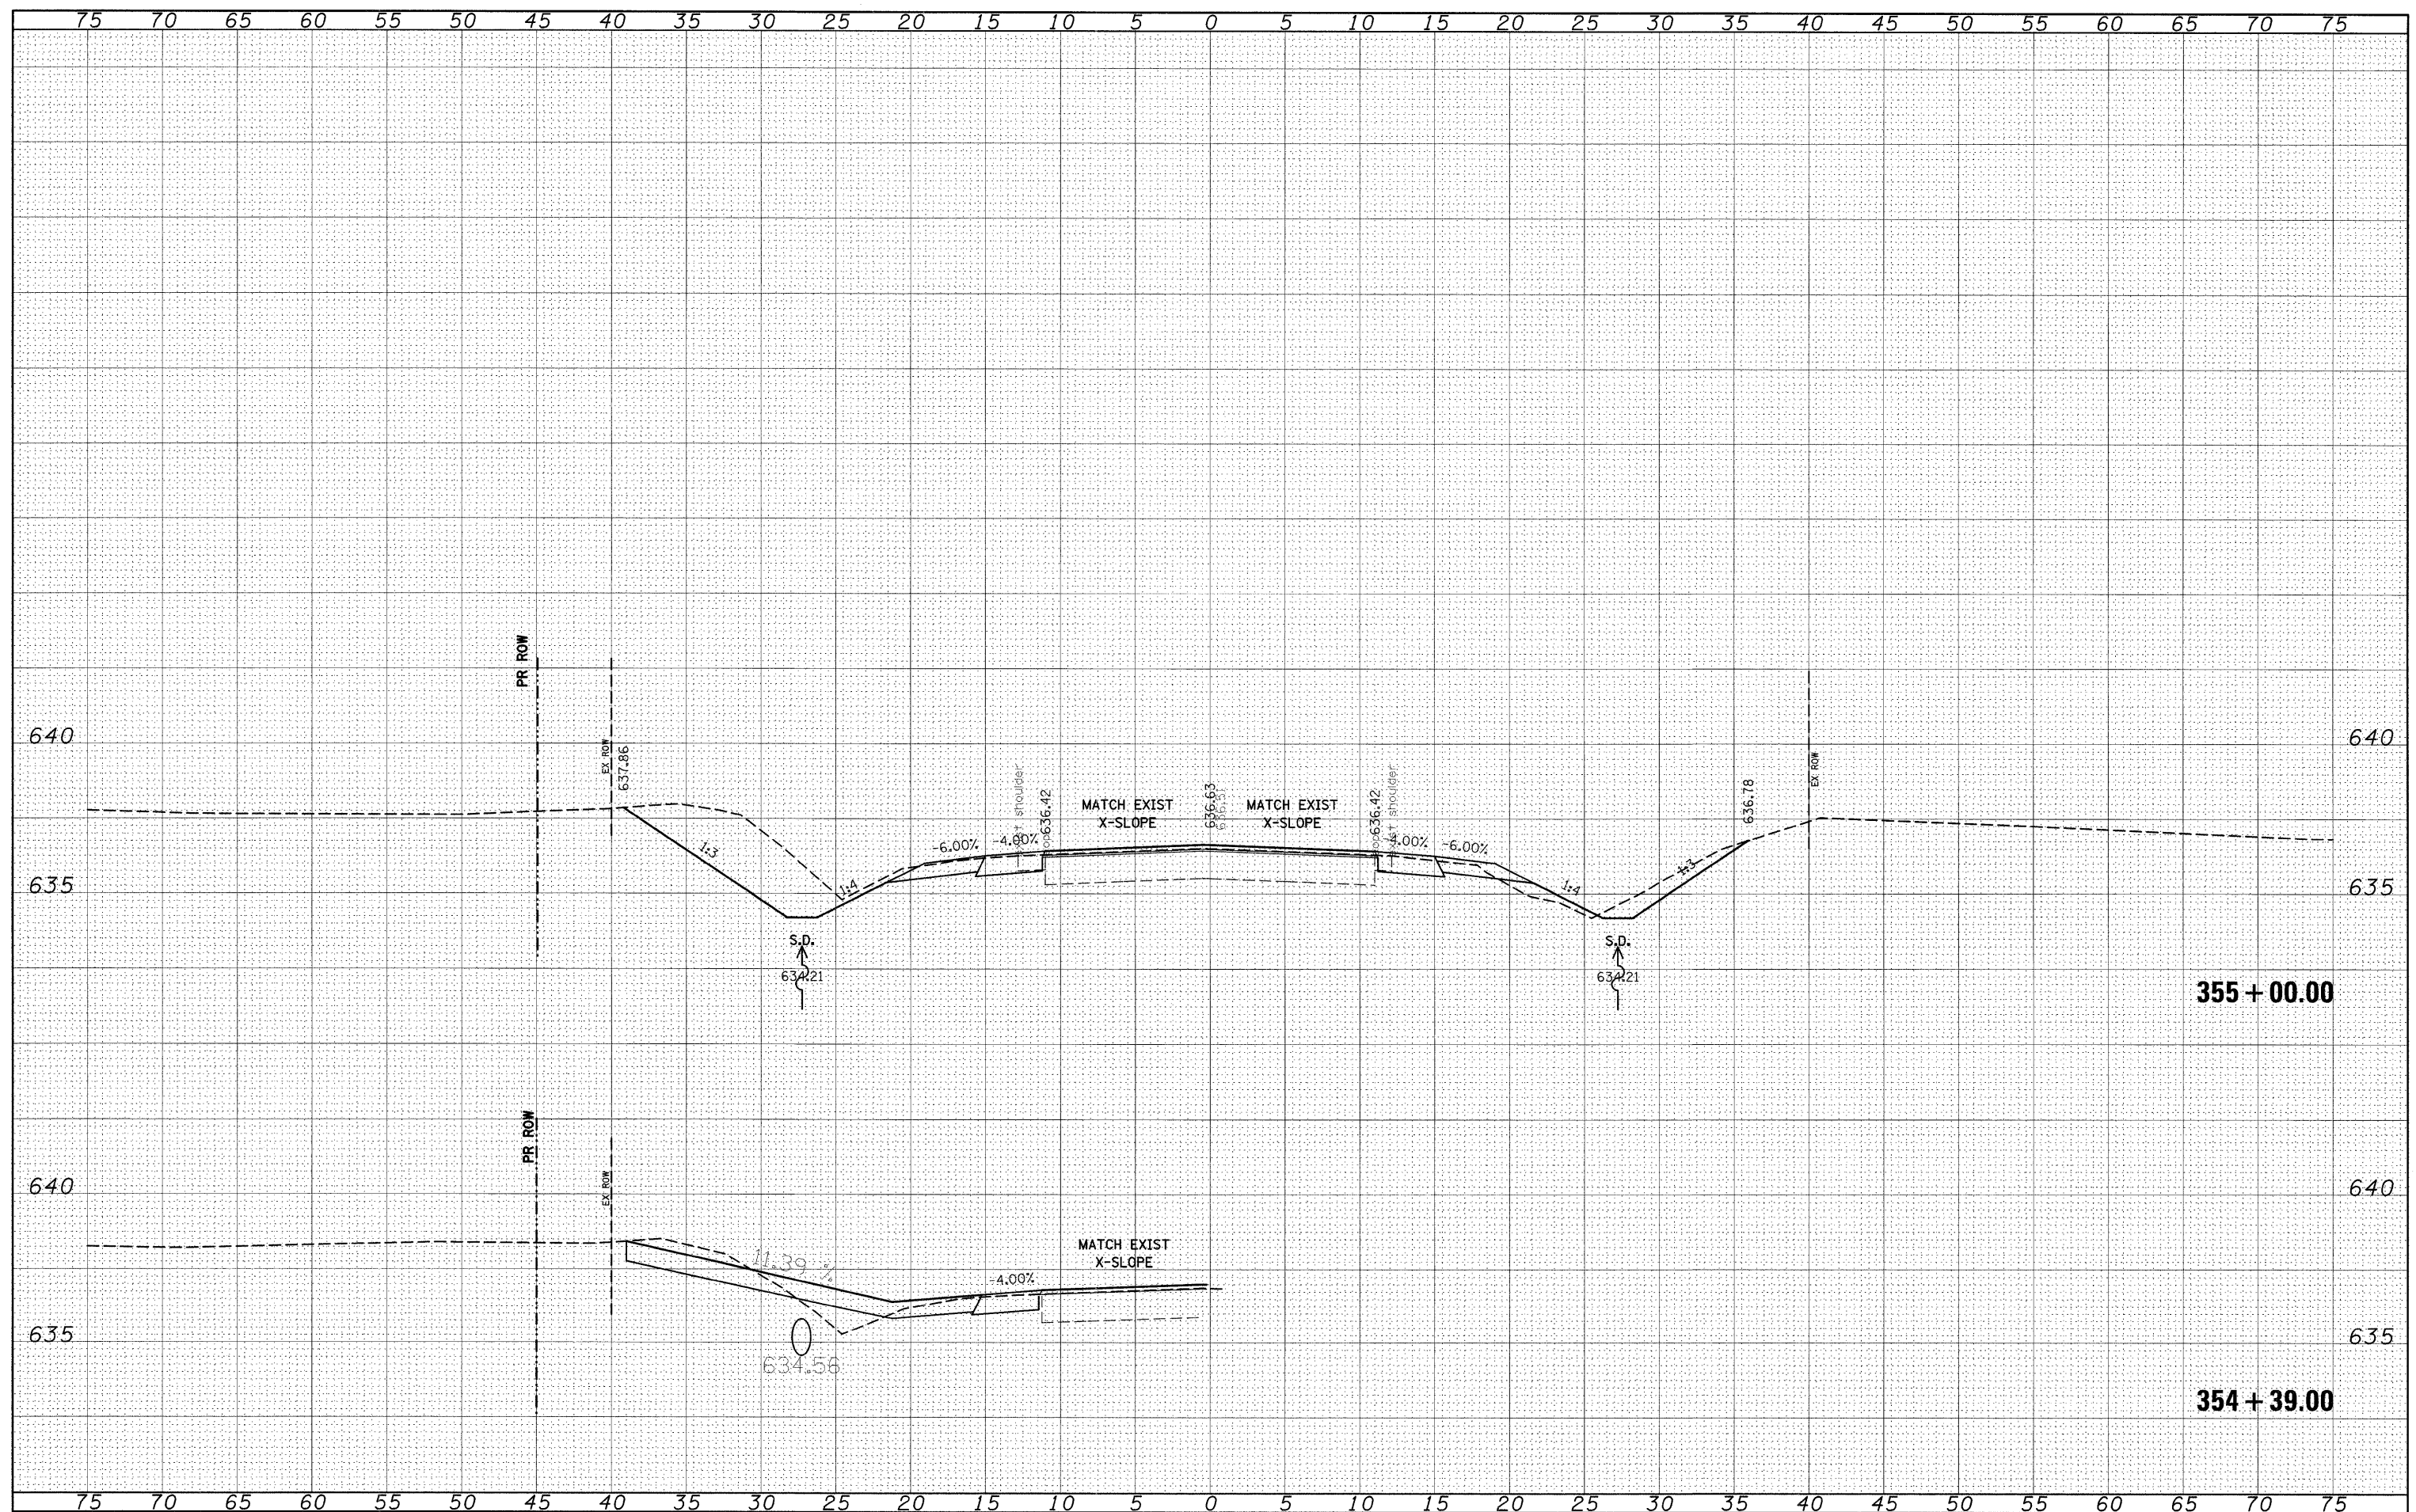

FILE NAME = c:\pwwork\pwidot\dintelman\j\dms51225\ssht181\82.dgn

USER NAME = dntelmanj
 DESIGNED -
 DRAWN -
 CHECKED -
 DATE -

REVISIED -
 REVISIED -
 REVISIED -
 REVISIED -

REVISIED -
 REVISIED -
 REVISIED -
 REVISIED -

**STATE OF ILLINOIS
 DEPARTMENT OF TRANSPORTATION**

CROSS SECTIONS

SCALE: _____ SHEET NO. ___ OF ___ SHEETS STA. 354+39.00 TO STA. 355+00.00

F&P RTE.	SECTION	COUNTY	TOTAL SHEETS	SHEET NO.
809	(133,134)RS-4,135RS-5	ST. CLAIR, MONROE	252	241
CONTRACT NO. 76408			ILLINOIS FED. AID PROJECT	