


BY	DATE

BY	DATE

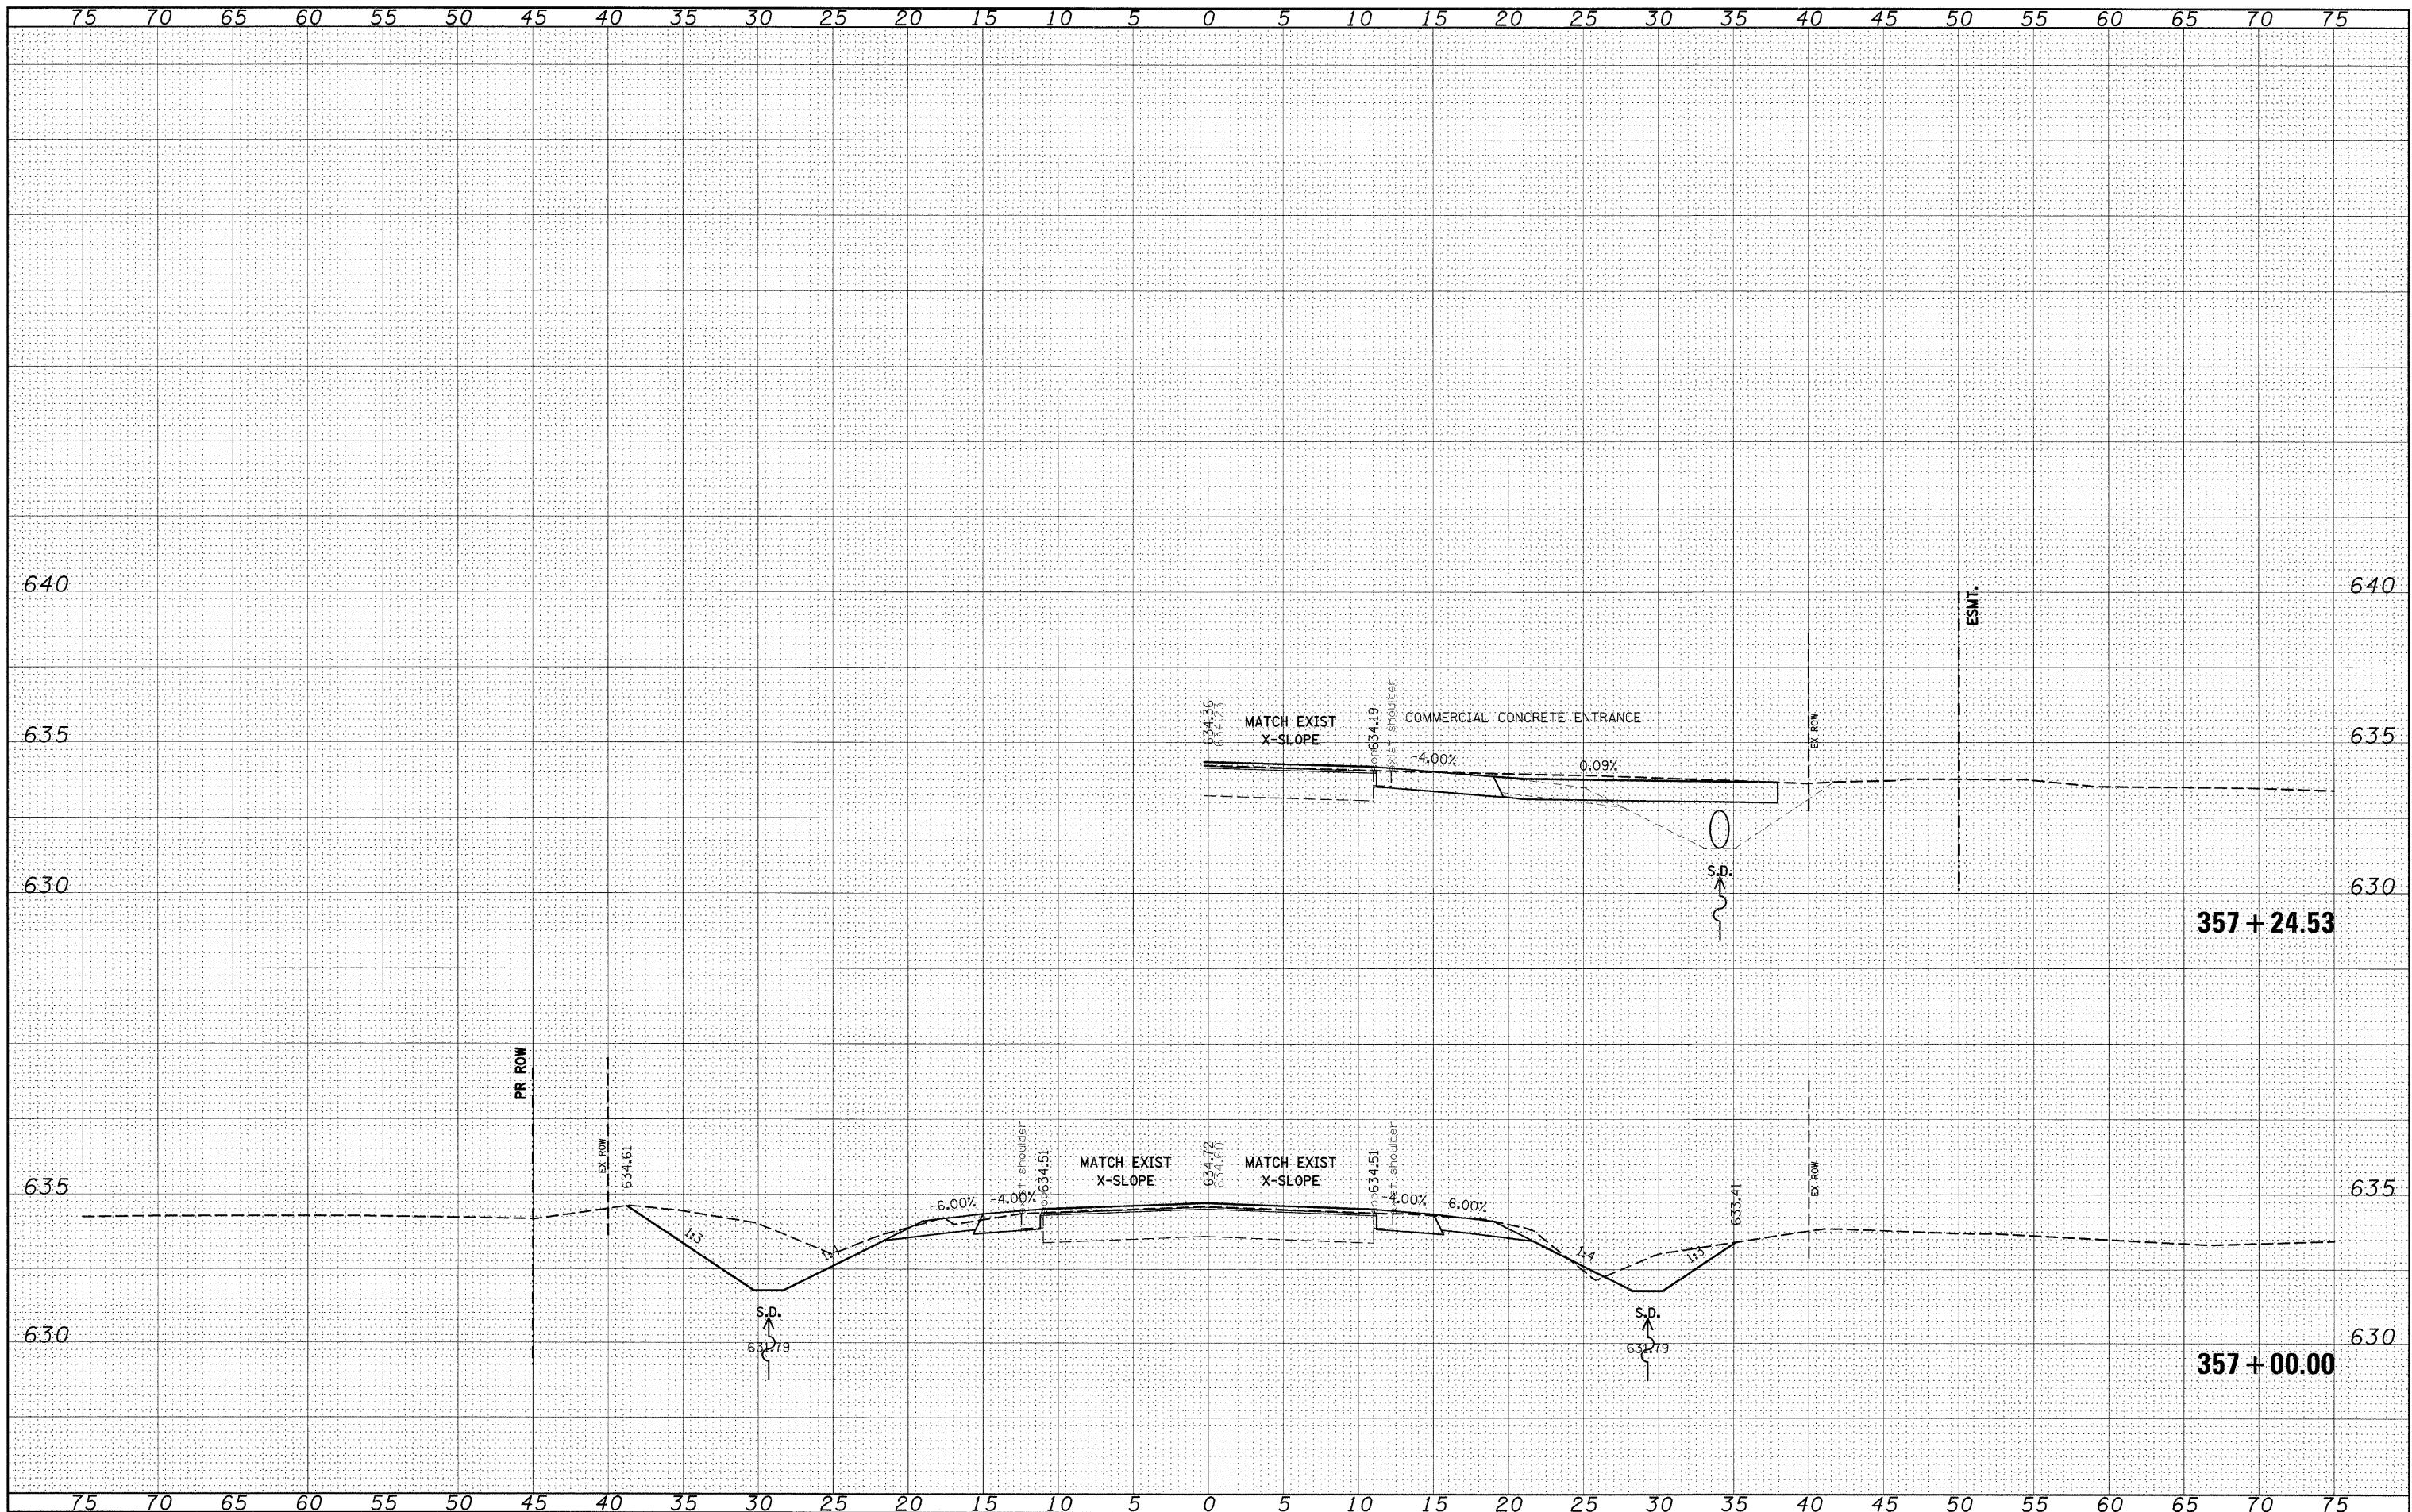

FILE NAME = c:\pw\work\pwid01\dintelmanjn\dms51225\sssh101162.dgn

USER NAME = dintelmanjn
 DESIGNED -
 DRAWN -
 CHECKED -
 DATE -

REVISIONS
 REVISION NO. DESCRIPTION
 1
 2
 3

REVISIONS
 REVISION NO. DESCRIPTION
 1
 2
 3

**STATE OF ILLINOIS
 DEPARTMENT OF TRANSPORTATION**

CROSS SECTIONS
 SCALE: _____ SHEET NO. ____ OF ____ SHEETS STA. 357+00.00 TO STA. 357+24.53

F.A.P. RTE.	SECTION	COUNTY	TOTAL SHEETS	SHEET NO.
809	(133,134)RS-4,135RS-5	ST. CLAIR, MONROE	252	243
CONTRACT NO. 76408				