


| | |
|--------------|---------------|
| BY | DATE |
| | |
| FINAL SURVEY | SURVEYED |
| NOTE BOOK | PLOTTED |
| NO. | TEMPLATE |
| | AREAS CHECKED |
| | AREAS CHECKED |

| | |
|-----------------|---------------|
| BY | DATE |
| | |
| ORIGINAL SURVEY | SURVEYED |
| NOTE BOOK | PLOTTED |
| NO. | TEMPLATE |
| | AREAS CHECKED |
| | AREAS CHECKED |

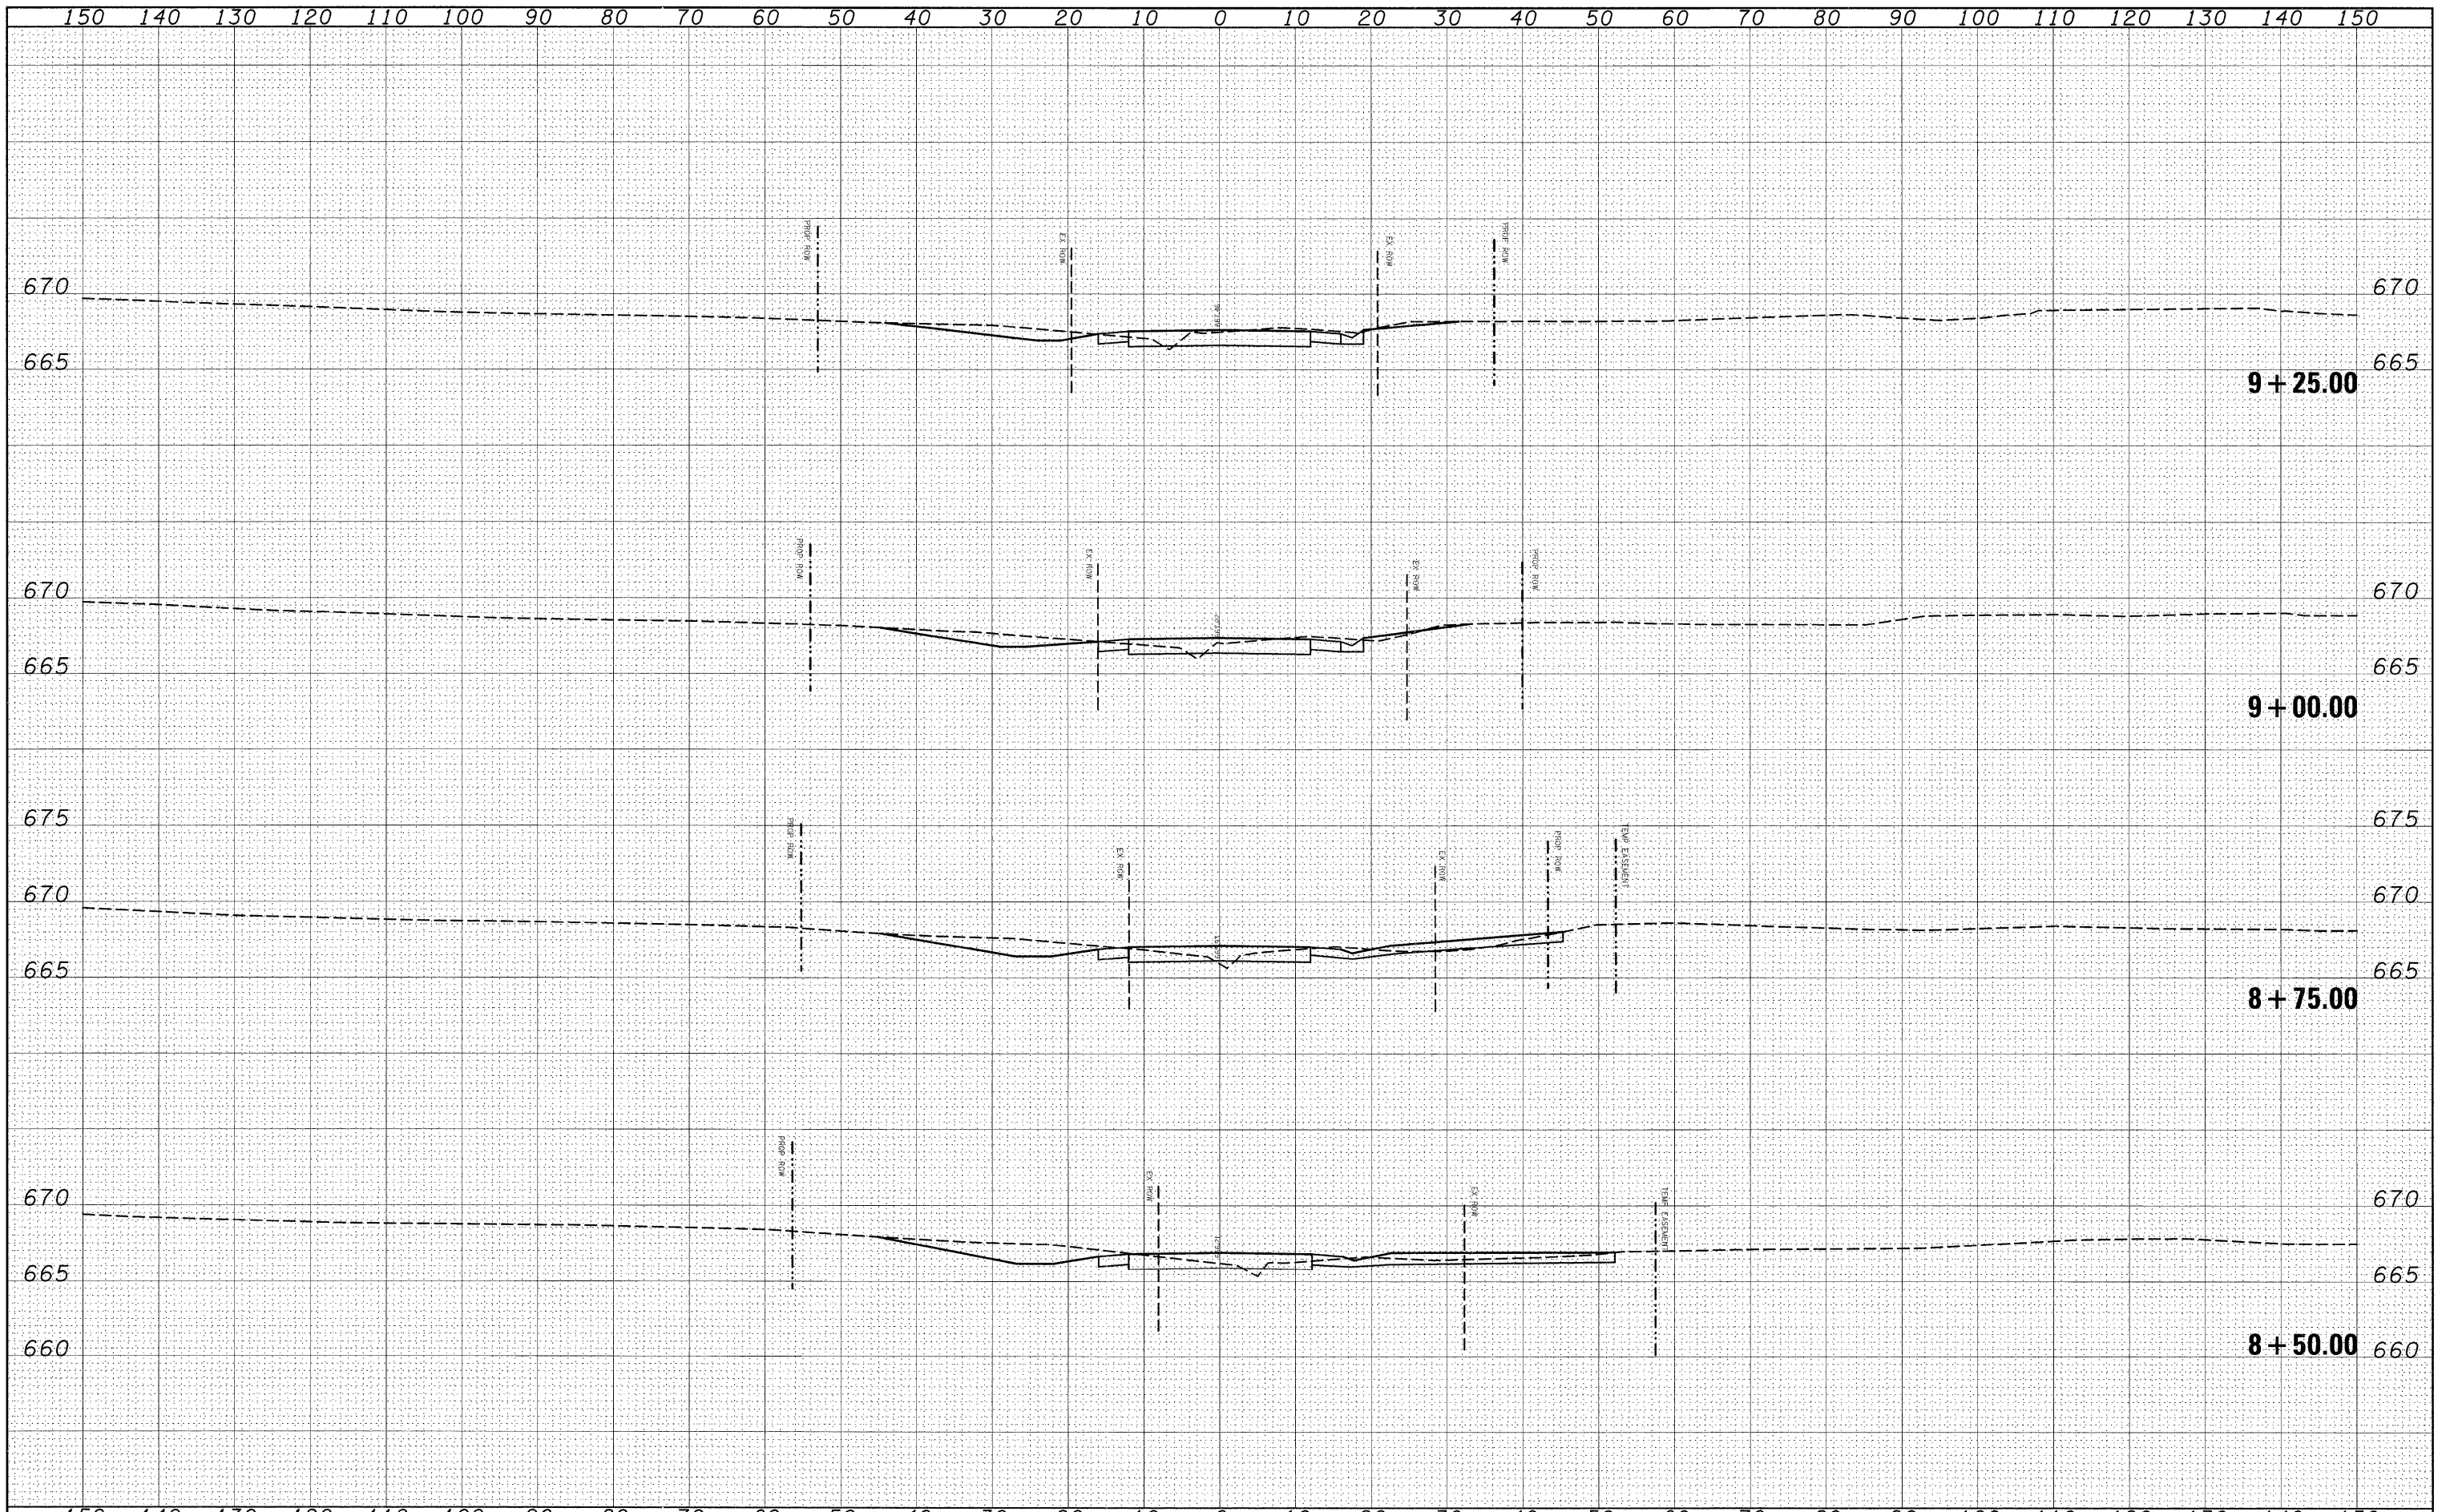

| | | | | | | | | | | | | |
|-------------|-----------------------|----------------|---------------|---|---|-----------------------------|------------------------------|--------------------|-------------------------------|--------------------------|-------------------|---------------|
| FILE NAME = | USER NAME = #USER# | DESIGNED - --- | REVISED - --- | STATE OF ILLINOIS DEPARTMENT OF TRANSPORTATION | CROSS SECTIONS TIPLE LAKES ROAD | | | F.A.P. RTE. 809 | SECTION (133,134)RS-4,135RS-5 | COUNTY ST. CLAIR, MONROE | TOTAL SHEETS SR11 | SHEET NO. SR8 |
| #FILEL# | PLLOT SCALE = #SCALE# | DRAWN - --- | REVISED - --- | | SCALE: _____ | SHEET NO. ___ OF ___ SHEETS | STA. 8+50.00 TO STA. 9+25.00 | CONTRACT NO. 76408 | | | | |
| | PLLOT DATE = #DATE# | CHECKED - --- | REVISED - --- | | FED. ROAD DIST. NO. - ILLINOIS FED. AID PROJECT | | | | | | | |
| | | DATE - --- | REVISED - --- | | | | | | | | | |