


NOTE:
SEE S.N. 082-0191
PLAN SHEETS FOR
BRIDGE REPAIRS

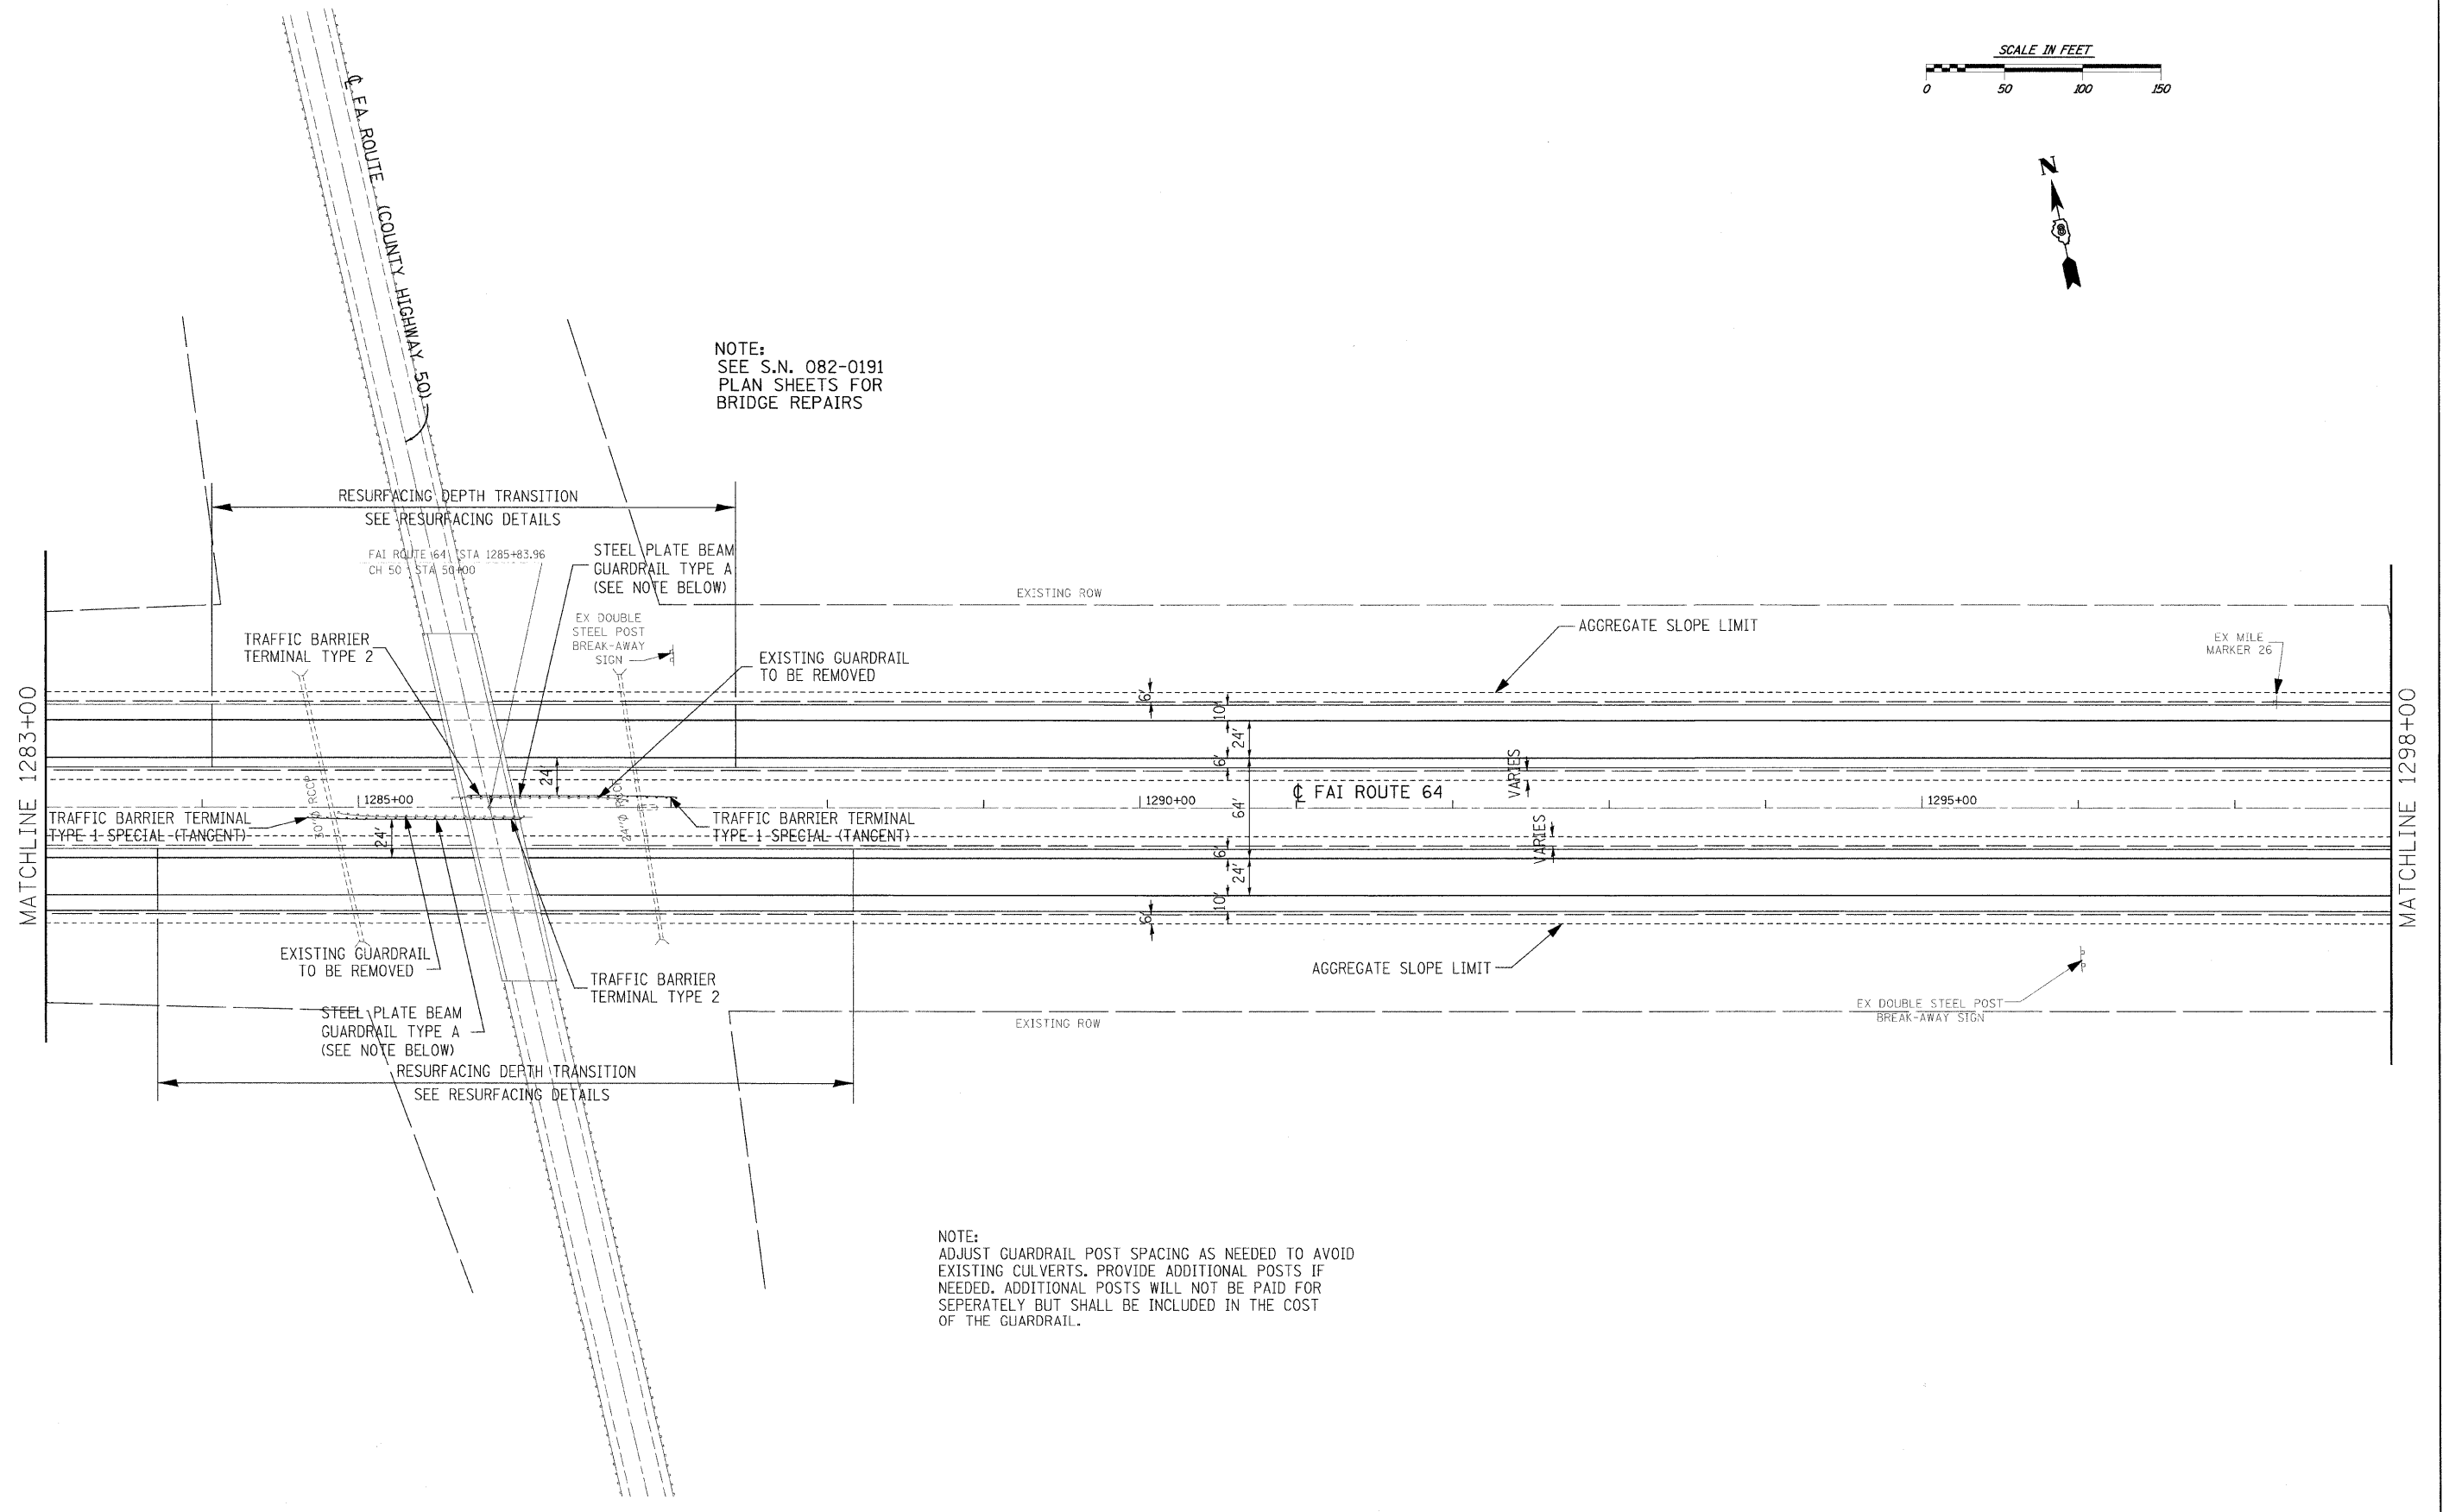

NOTE:
ADJUST GUARDRAIL POST SPACING AS NEEDED TO AVOID
EXISTING CULVERTS. PROVIDE ADDITIONAL POSTS IF
NEEDED. ADDITIONAL POSTS WILL NOT BE PAID FOR
SEPERATELY BUT SHALL BE INCLUDED IN THE COST
OF THE GUARDRAIL.

REF: pl14top000003a
REF: pl14top10000005a
PLOT DRIVER = C:\Program Files\Autodesk\AutoCAD 2008\bin\acadp14.dll
PEN TABLE = S:\ACAD00\lib\acadp14\fonttbl.tbl

FILE NAME = D876895-shr-plan.dgn	USER NAME = untitled	DESIGNED - SCF	REVISED - -
		DRAWN - SCF	REVISED - -
	PLOT SCALE = 50.0000' / 1" IN.	CHECKED - TJO	REVISED - -
	PLOT DATE = 12/10/2008	DATE - 12/12/08	REVISED - -

**STATE OF ILLINOIS
DEPARTMENT OF TRANSPORTATION**

PLAN SHEET

SCALE: 1"=50' SHEET NO. 14 OF 26 SHEETS STA. 1283+00 TO STA. 1298+00

F.A.I. RTE.	SECTION	COUNTY	TOTAL SHEETS	SHEET NO.
64	82-(8,9,10)RS-3	ST. CLAIR-CLINTON	78	27
CONTRACT NO. 76855				
FED. ROAD DIST. NO. ILLINOIS FED. AID PROJECT				