


STATE OF ILLINOIS
DEPARTMENT OF TRANSPORTATION

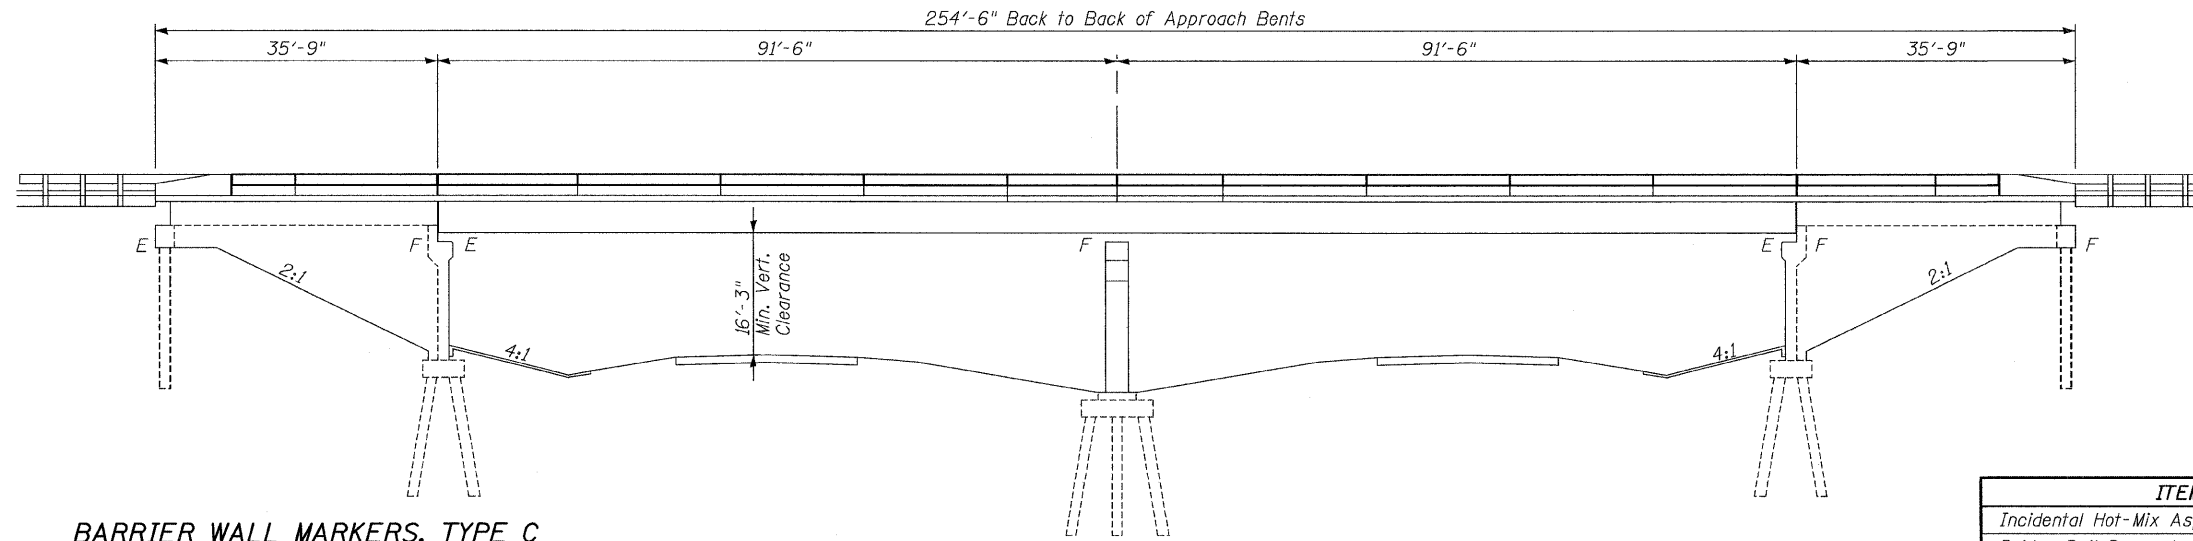

GENERAL NOTES

Reinforcement bars shall conform to the requirements of ASTM A 706 Gr 60. See Special Provisions.

Reinforcement bars designated (E) shall be epoxy coated.

Plan dimensions and details relative to existing plans are subject to nominal construction variations. The Contractor shall field verify existing dimensions and details affecting new construction and make necessary approved adjustments prior to construction or ordering of materials. Such variations shall not be cause for additional compensation for a change in scope of the work, however, the Contractor will be paid for the quantity actually furnished based at the unit price bid for the work.

TOTAL BILL OF MATERIAL

ITEM	UNIT	SUPER	SUB	TOTAL
Incidental Hot-Mix Asphalt Surfacing	Ton	61	—	61
Bridge Rail Removal	Foot	467	—	467
Bridge Deck Grooving	Sq. Yd.	919	—	919
Protective Coat	Sq. Yd.	1,203	—	1,203
* Barrier Wall Markers, Type C	Each	10	—	10
Bridge Deck Hydro-Scarification 1/2"	Sq. Yd.	976	—	976
Retrofit Concrete Parapet	Foot	467	—	467
Bridge Deck Microsilica Concrete Overlay 2 1/4"	Sq. Yd.	976	—	976
Silicone Joint Sealer	Foot	75	—	75
Polymer Concrete	Cu. Ft.	12.5	—	12.5

BARRIER WALL MARKERS, TYPE C


SCHEDULE

LEFT Sta.	RIGHT Sta.
48+80	48+72
49+42	49+34
50+04	49+96
50+66	50+58
51+28	51+20

INDEX OF SHEETS

Sheet No.	Description
1	General Plan & Elevation
2	Superstructure
3	Parapet Details

ELEVATION

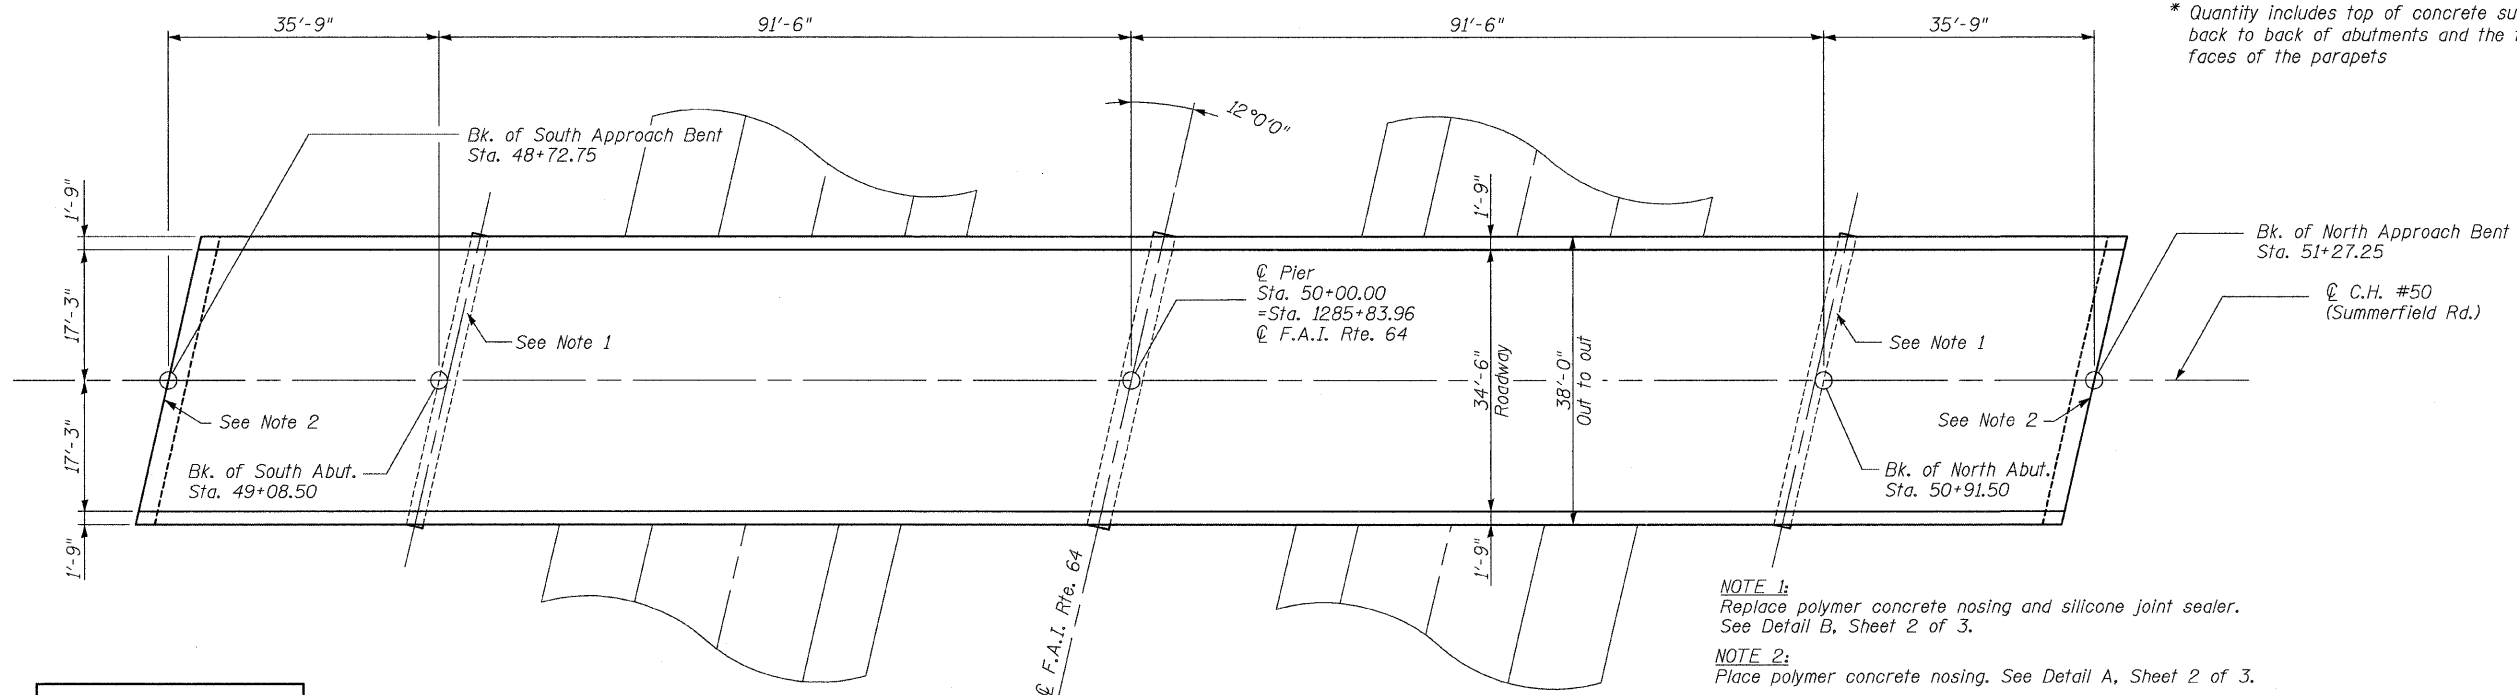


* Quantity includes top of concrete surface of bridge deck back to back of abutments and the top and inside vertical faces of the parapets

NOTE 1:
Replace polymer concrete nosing and silicone joint sealer. See Detail B, Sheet 2 of 3.

NOTE 2:
Place polymer concrete nosing. See Detail A, Sheet 2 of 3.

DESIGNED	K.M.M.
CHECKED	B.G.H.
DRAWN	K.M.M.
CHECKED	B.G.H.

Bradley G. Hummert Date: 12/9/08
Bradley G. Hummert
Licensed Structural Engineer
in Carlyle, Illinois
No. 081-005428 Expires 11/30/2010

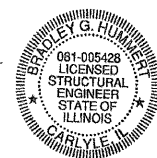

PLAN



GENERAL PLAN & ELEVATION

SHEET NO.	F.A.I. RTE.	SECTION	COUNTY	TOTAL SHEETS	SHEET NO.
1	64	82-(8,9,10)RS-3	ST. CLAIR	78	67
3 SHEETS		S.N. 082-0191	CONTRACT NO. 76855		
FED. ROAD DIST. NO. - ILLINOIS FED. AID PROJECT					