



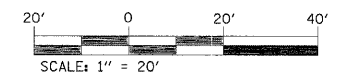

MATCHLINE 1121+75.00

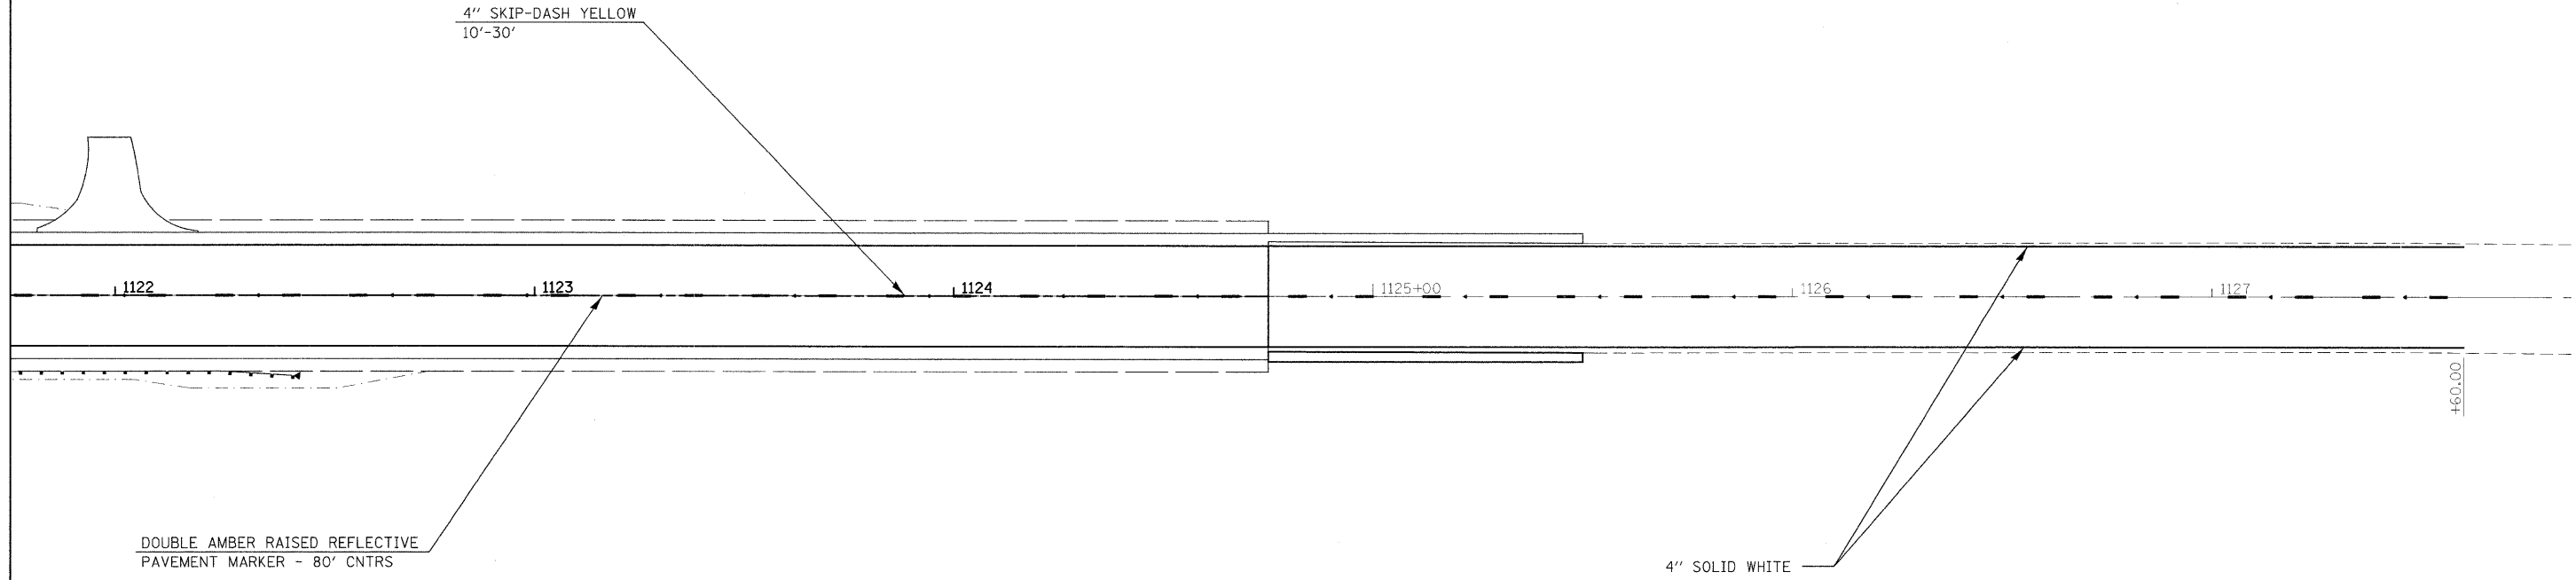

FILE NAME = or:\pw_work\pwidot\gelinh\dms51845\Stage	USER NAME = gelinh end Pvmr.Mkg.dgn	DESIGNED - ___ DRAWN - ___	REVISED - ___ REVISED - ___
	PLOT SCALE = 20.0000' / IN. PLOT DATE = 12/9/2008	CHECKED - ___ DATE - ___	REVISED - ___ REVISED - ___

**STATE OF ILLINOIS  
DEPARTMENT OF TRANSPORTATION**

PAVMENT MARKING DETAILS		
SCALE: 1" = 20'	SHEET NO. ___ OF ___ SHEETS	STA. 1121+75.00 TO STA. 1128+00.00

F.A.P. RTE. 805	SECTION 126-BR-1	COUNTY CLINTON	TOTAL SHEETS 85	SHEET NO. 29
CONTRACT NO. 76976				
FED. ROAD DIST. NO. _ ILLINOIS FED. AID PROJECT				