



STATE OF ILLINOIS
DEPARTMENT OF TRANSPORTATION

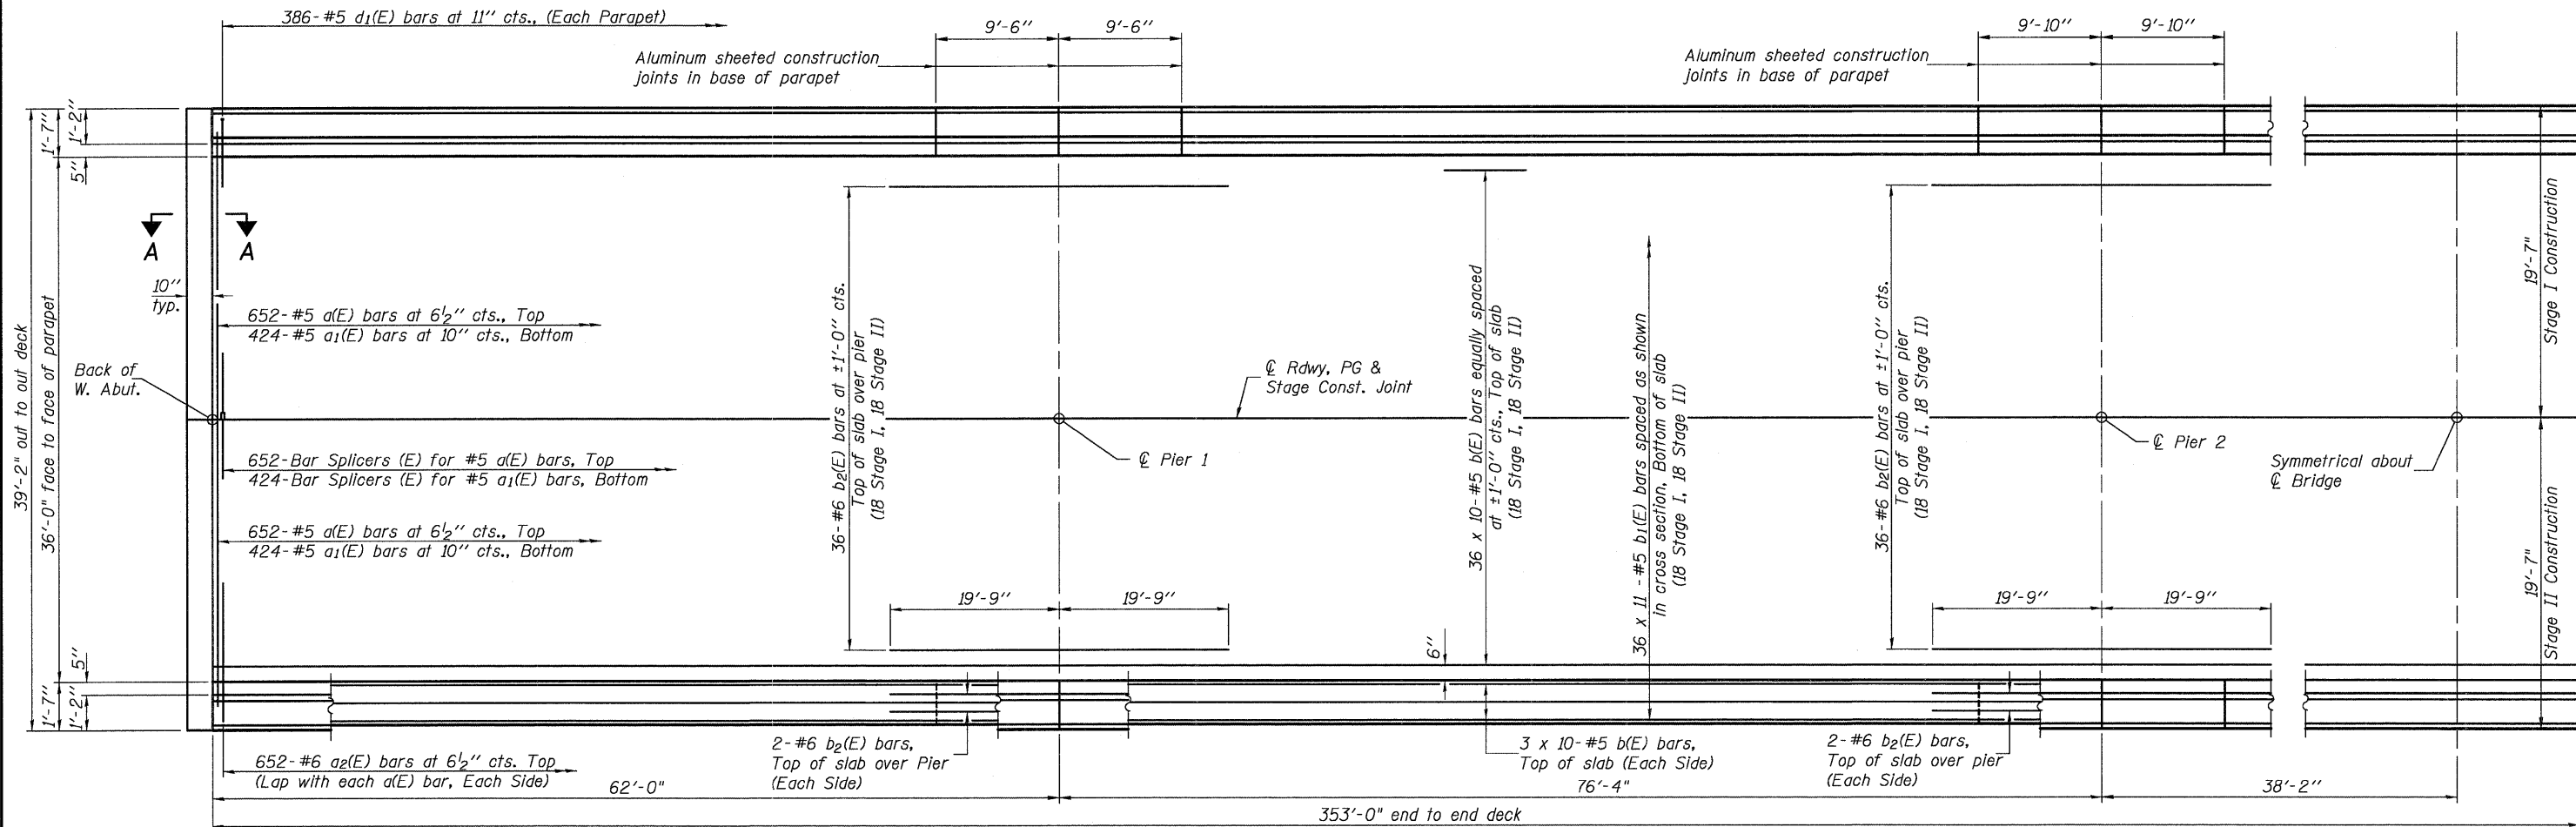

PARTIAL PLAN

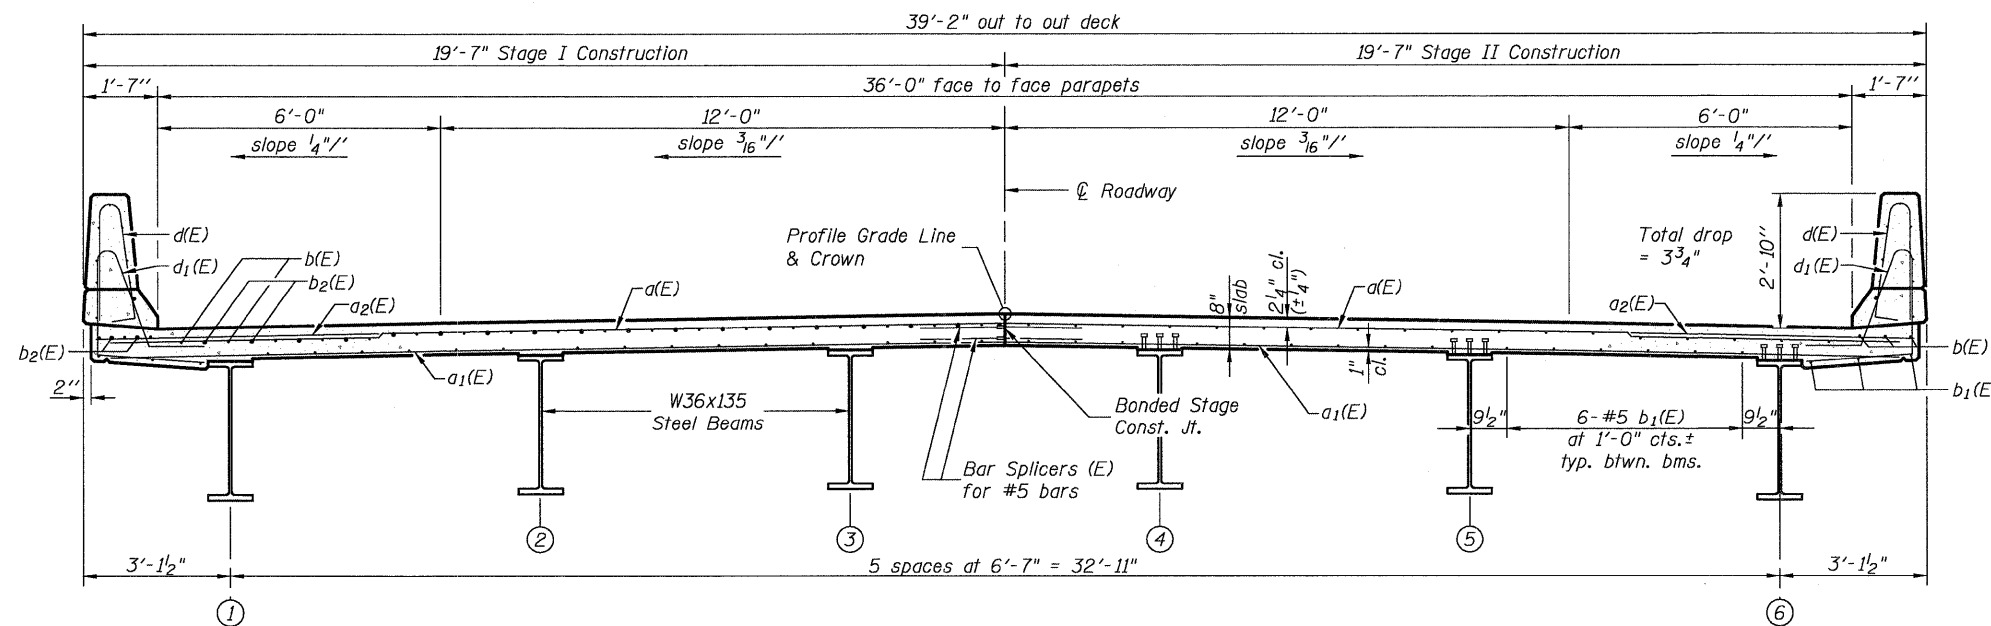

Notes:
See Sheet 12 of 34 for superstructure details and Bill of Material.
Bars indicated thus 20 x 3-#5 etc. indicates 20 lines of bars with 3 lengths per line.
See Sheet 12 of 34 for parapet reinforcement.
Section A-A shown on Sheet 15 of 34.
See Sheet 12 of 34 for scupper reinforcement.

MIN. BAR LAP
#5 bar = 2'-2"

DESIGNED	B.G.H.
CHECKED	L.D.G.
DRAWN	K.H.L.
CHECKED	B.G.H.
SI-2-0	5-16-08

NEAR PIER

CROSS SECTION
(Looking East)

NEAR MIDSPAN

SUPERSTRUCTURE

SHEET NO. 11 34 SHEETS	F.A.P. RTE. 805	SECTION 126-BR-1	COUNTY CLINTON	TOTAL SHEETS 85	SHEET NO. 42
	S.N. 014-0078		CONTRACT NO. 76976		
FED. ROAD DIST. NO. - ILLINOIS FED. AID PROJECT					

0140078-76976-IL-SSSTR.DGN NOV. 21, 2008

H.M. & G. NO. 6020.131