


FINAL SURVEY BY DATE
 SURVEYED _____
 NOTE BOOK _____
 TEMPLATE _____
 AREAS CHECKED _____

ORIGINAL SURVEY BY DATE
 SURVEYED _____
 NOTE BOOK _____
 TEMPLATE _____
 AREAS CHECKED _____

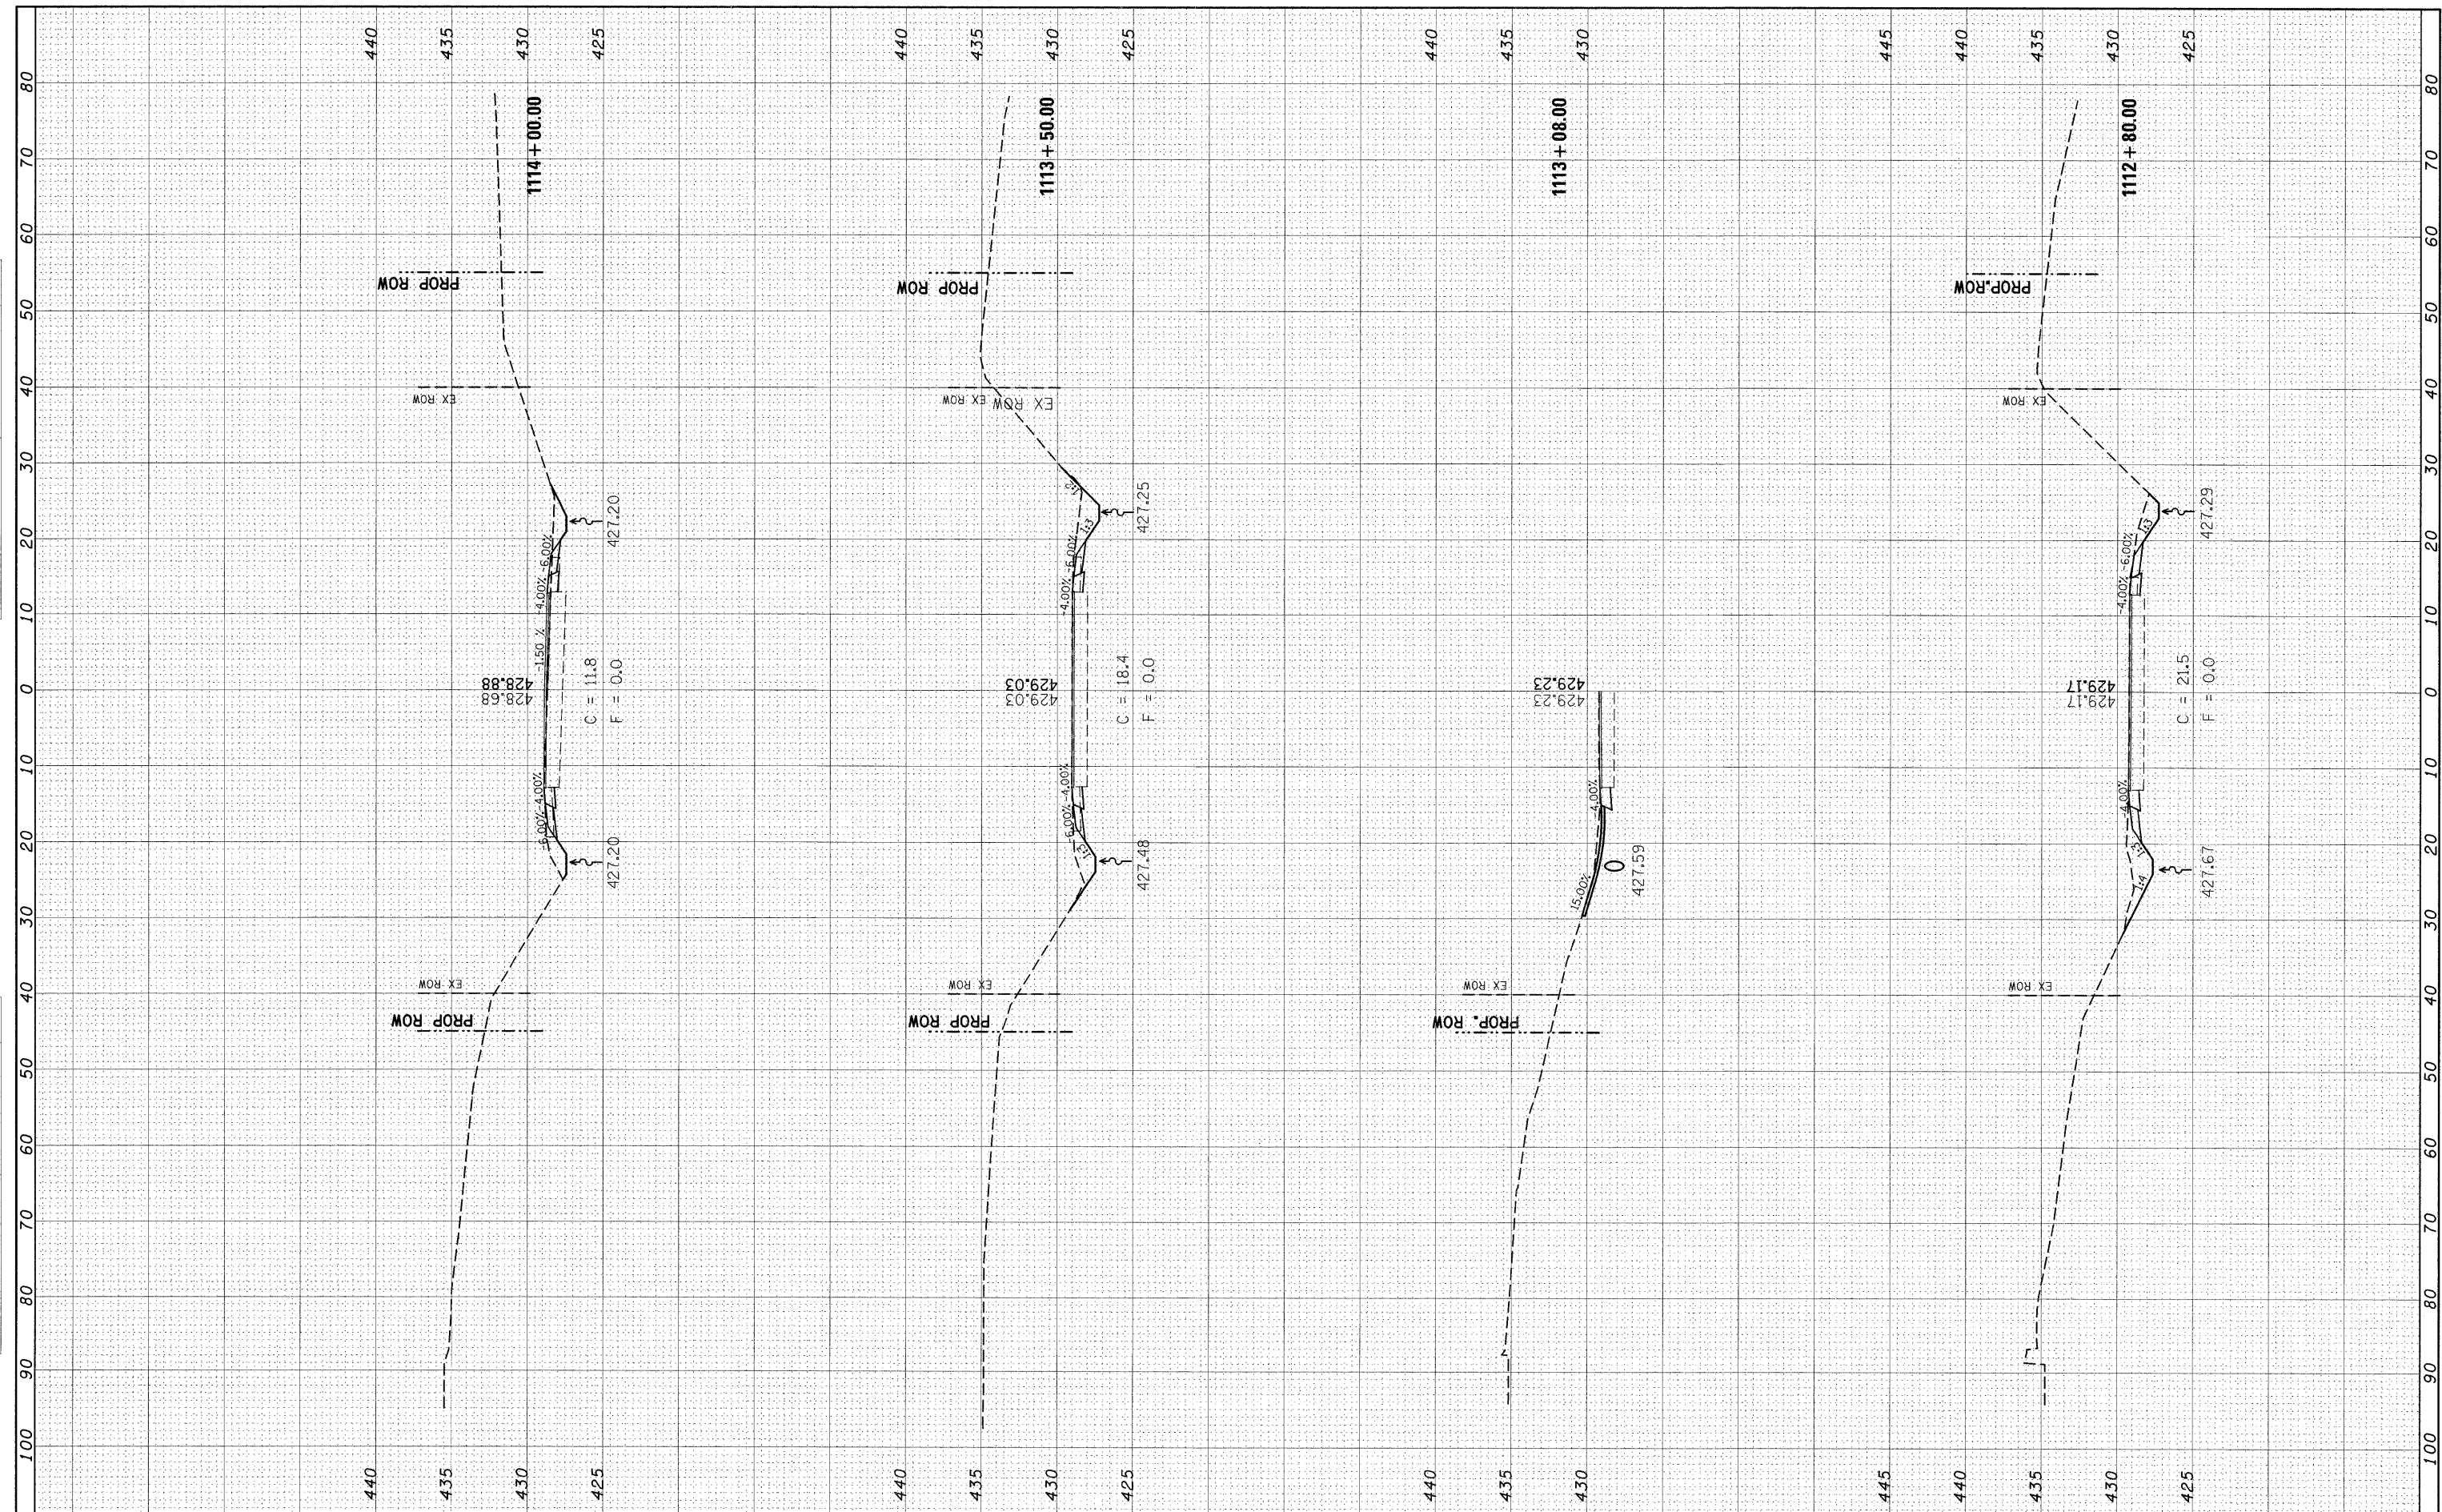

FILE NAME =
 c:\pwork\psidot\gelinh\dms51826\ssht00506.dgn

USER NAME = gelinh
 PLOT SCALE = 10.0000' / IN.
 PLOT DATE = 12/9/2008

DESIGNED -	---	REVISED -	---
DRAWN -	---	REVISED -	---
CHECKED -	---	REVISED -	---
DATE -	---	REVISED -	---

**STATE OF ILLINOIS
 DEPARTMENT OF TRANSPORTATION**

MAINLINE CROSS SECTIONS

SCALE: 1" = 50" SHEET NO. ___ OF ___ SHEETS STA. 1112+80.00 TO STA. 1114+00.00

F.A.P. RTE. 805	SECTION 126-BR-1	COUNTY CLINTON	TOTAL SHEETS 85	SHEET NO. 79
CONTRACT NO. 76976				
FED. ROAD DIST. NO. _ ILLINOIS FED. AID PROJECT				